




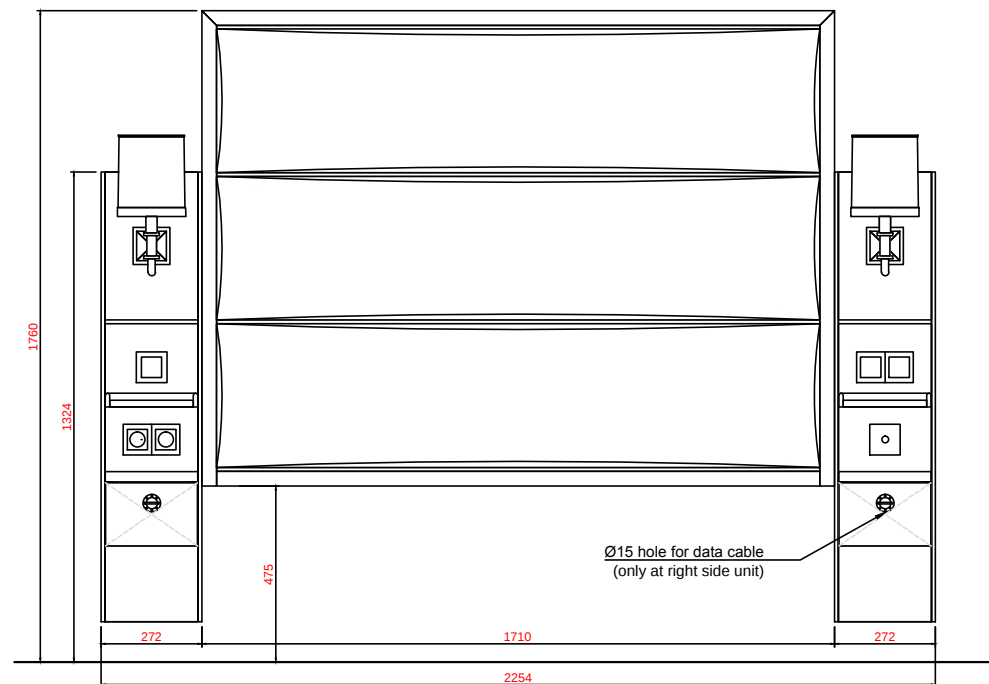


1 FRONT ELEVATION
STATEROOM

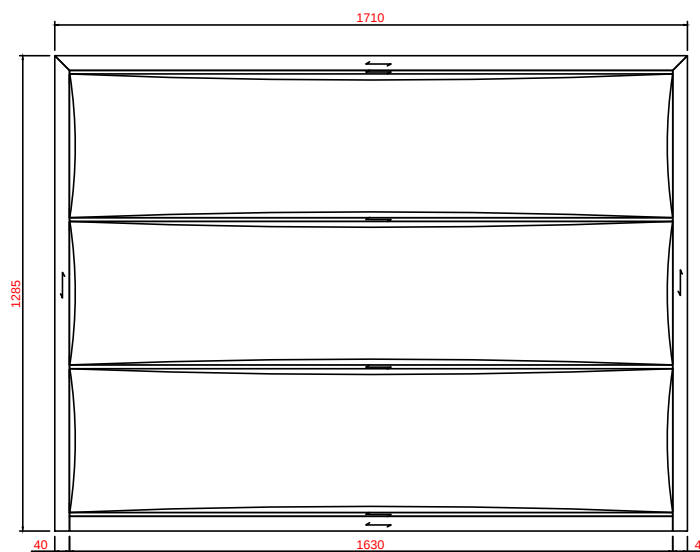


2 FRONT ELEVATION
HADBARD - STATEROOM

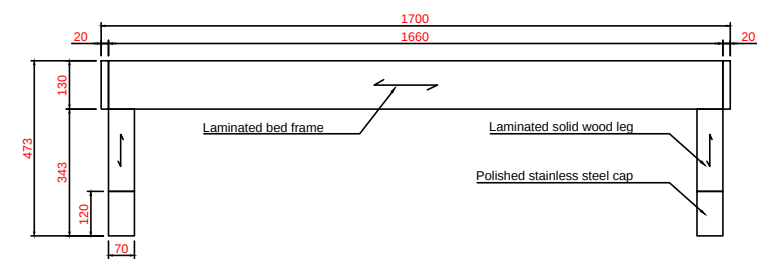


4 FRONT ELEVATION
BED FRAME - STATEROOM

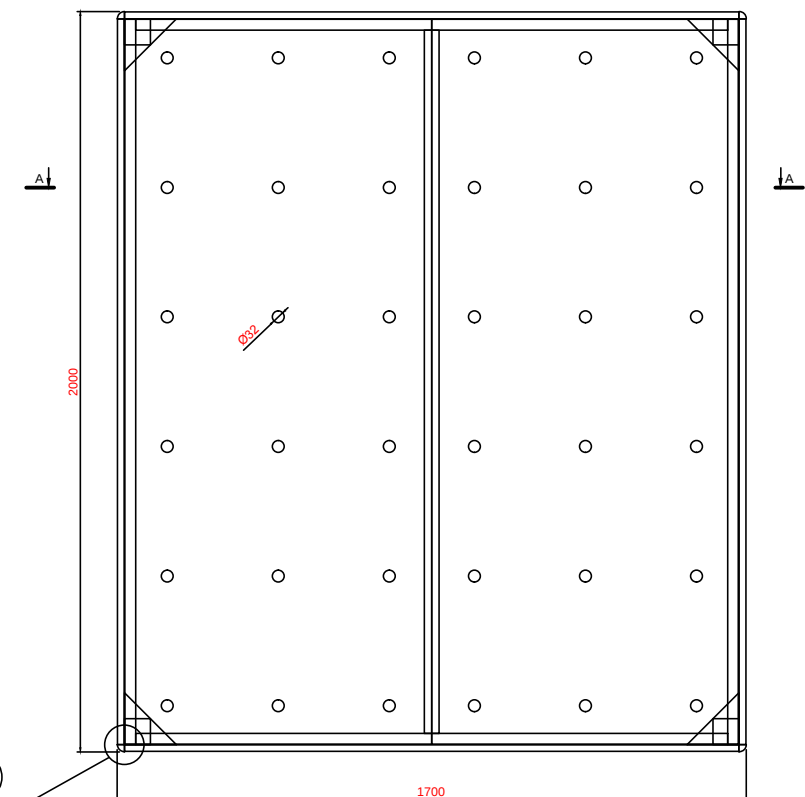


5 PLAN
BED FRAME - STATEROOM

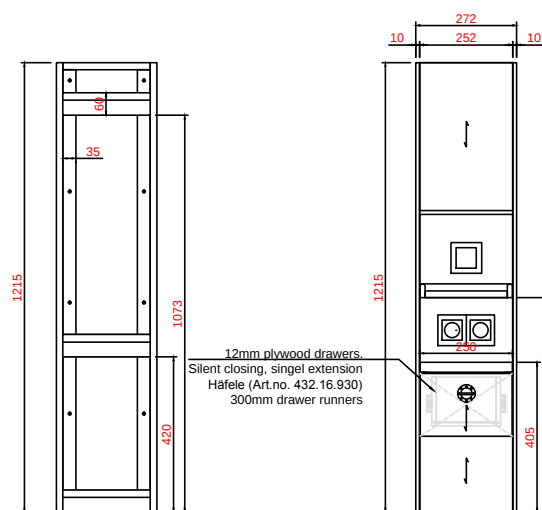


7 SECTION B-B
NIGHTSTAND UNIT - STATEROOM

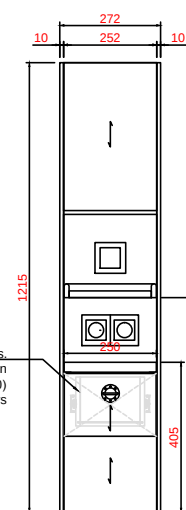


8 FRONT ELEVATION
NIGHTSTAND UNIT - STATEROOM

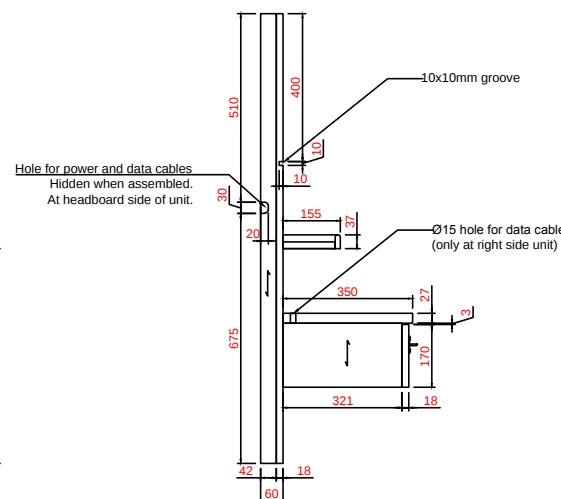


9 SIDE ELEVATION
NIGHTSTAND UNIT - STATEROOM

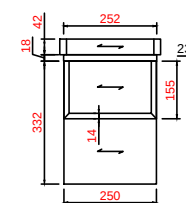



10 PLAN
NIGHTSTAND UNIT - STATEROOM

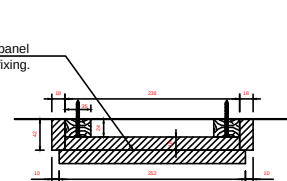


11 SECTION C-C
NIGHTSTAND UNIT - STATEROOM

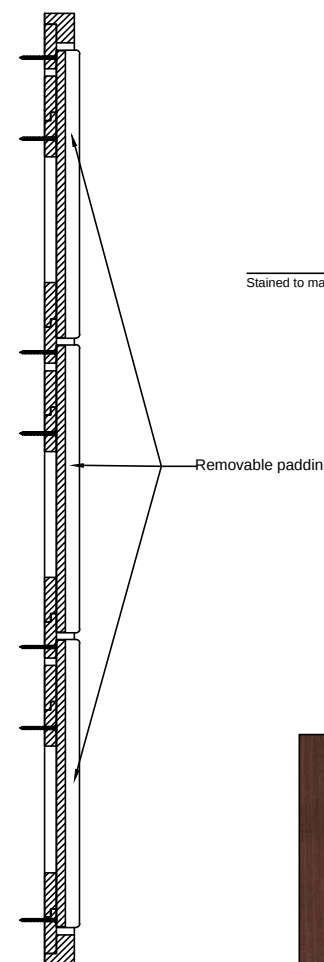

3 SECTION A-A
HADBARD - STATEROOM

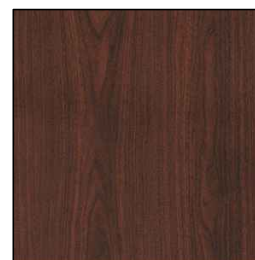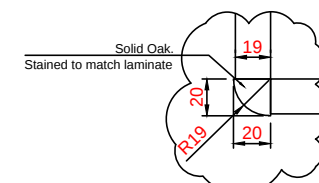

Laminate:
Wilson Art - Brighton Walnut 7922-38

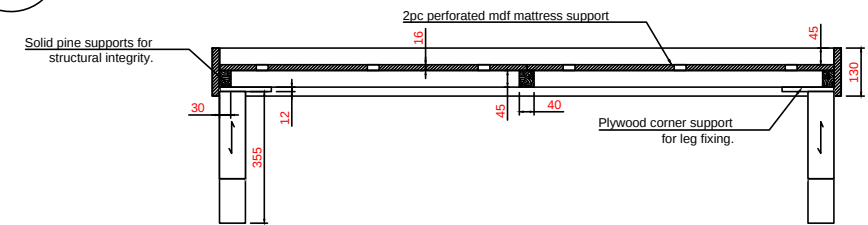

6 SECTION B-B
BED FRAME - STATEROOM

Drawing title
HEADBOARD (TOTAL 10PCS)
STATEROOM
DISNEY

evo furniture
+ design

Vana-Narva mnt 8E
74114 Maardu
+372 637 6202
info@evodesign.ee

Scale: 1:100/A3
Drawn by: HK
Date: 3/1/2013
Checked by:

Page 1
Pages 1

Project number: E-DIS-0443
Drawing number: A
Revision: