


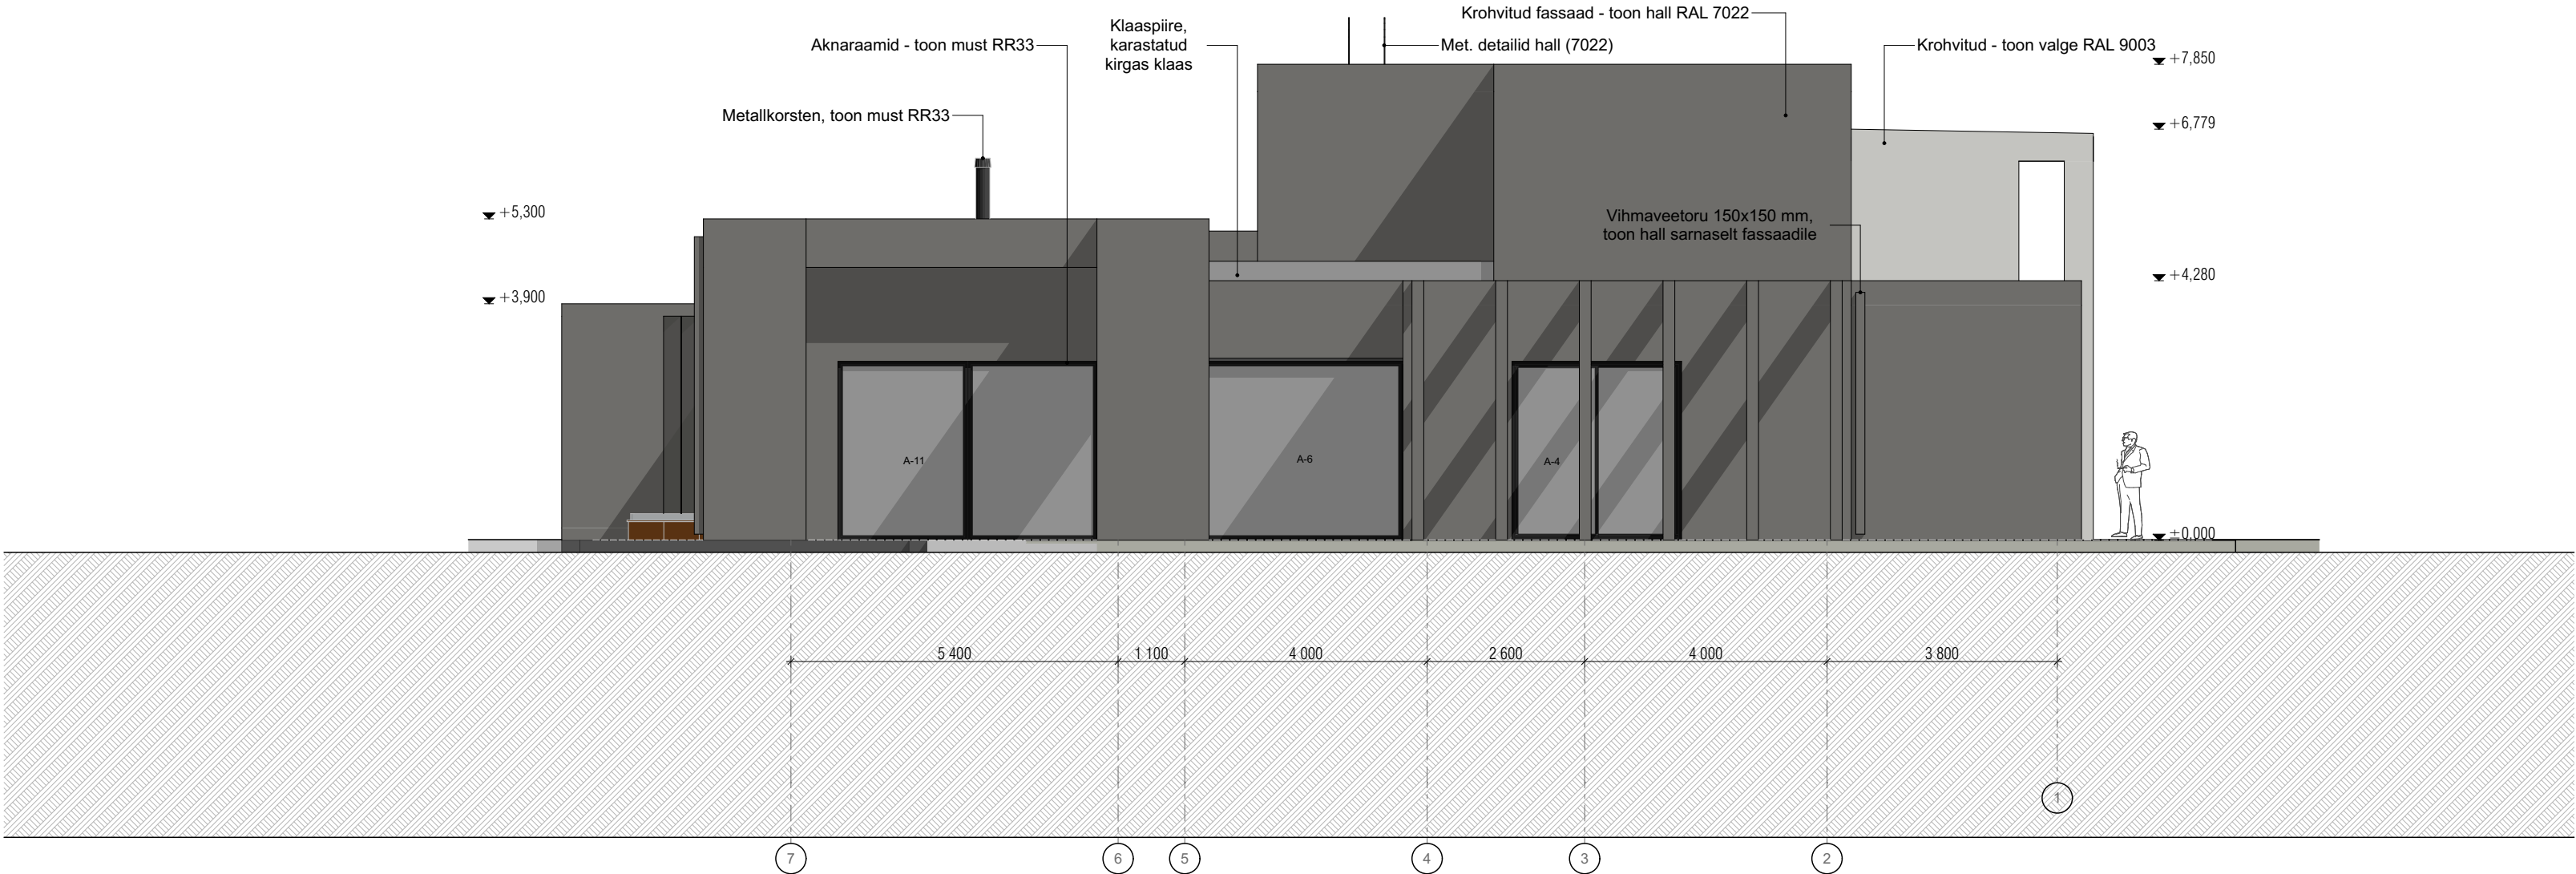

Mõõt.:	Stadium:	Kuup.:	Leht:
1:100	PP	14.04.2022	AR-05