

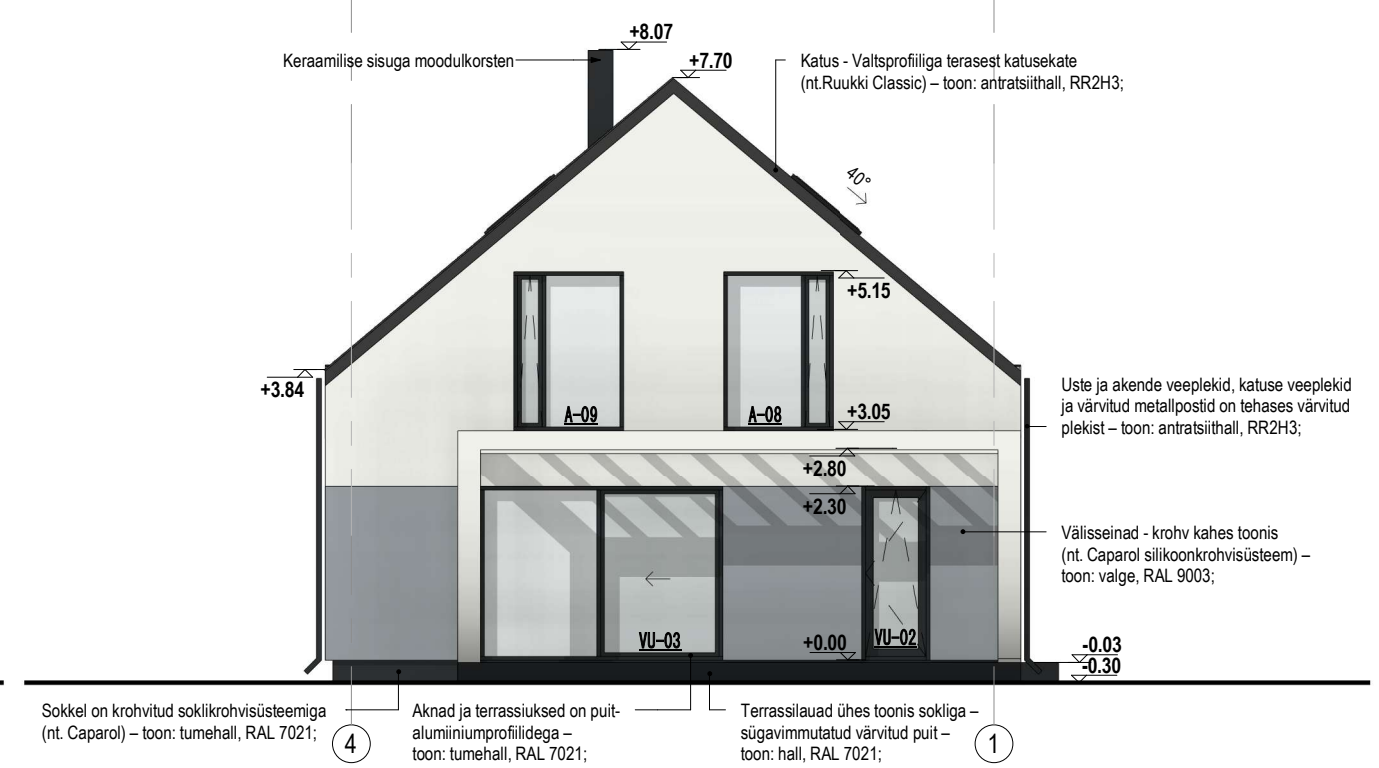


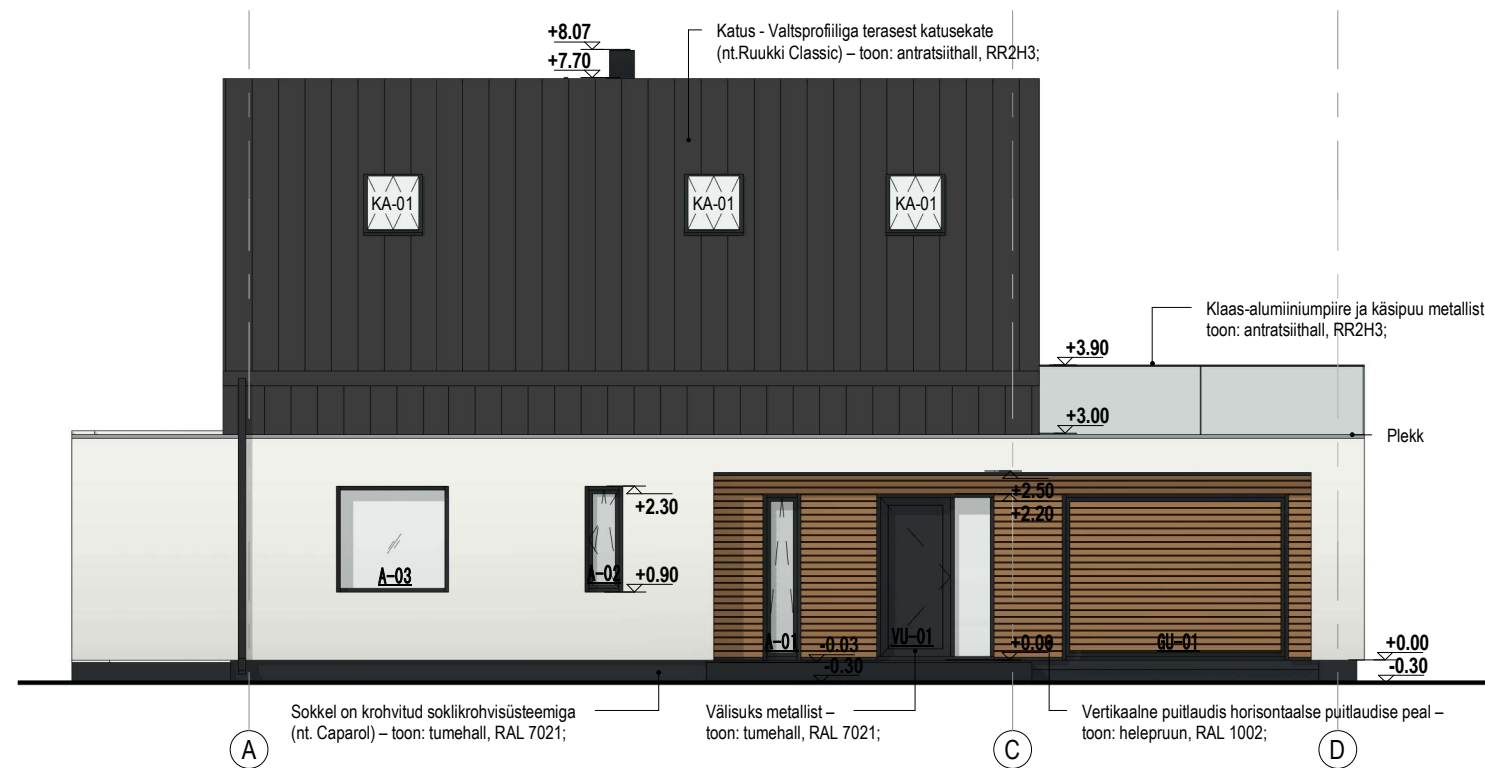


1 VAADE KAGUST
1 : 100

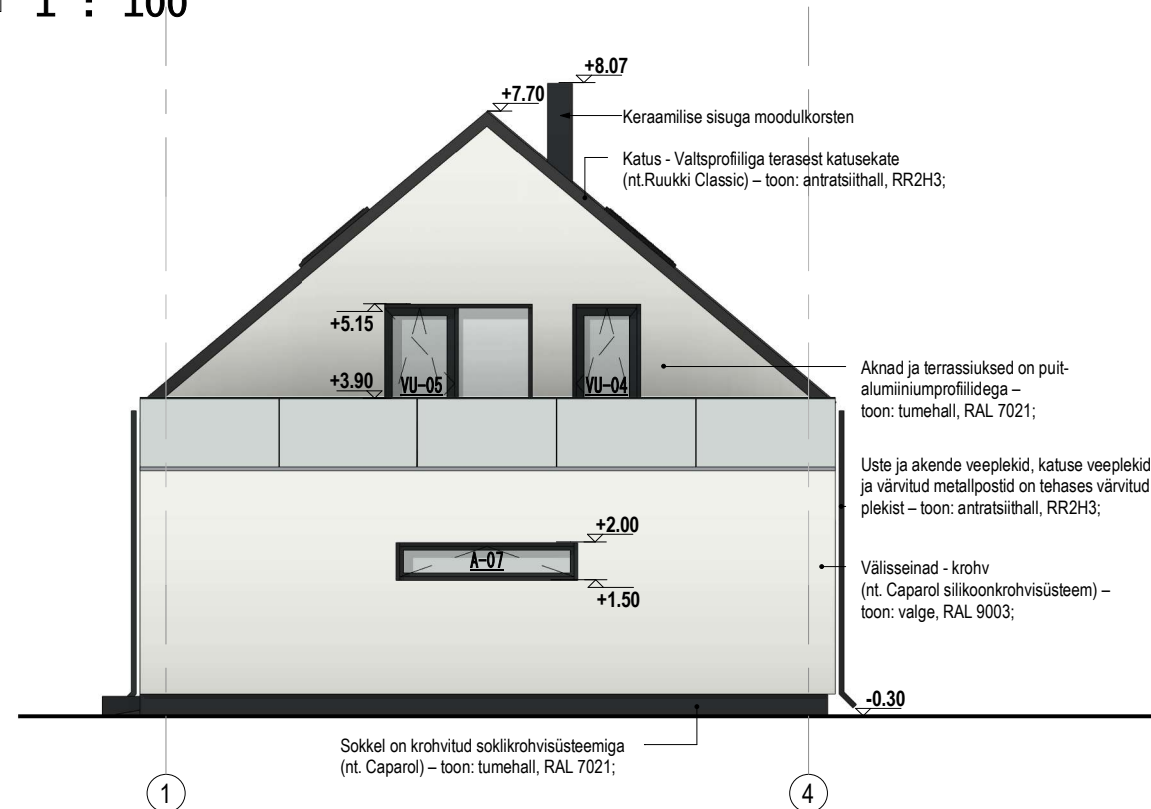

3 VAADE KIRDEST
1 : 100

2 VAADE EDELAST
1 : 100

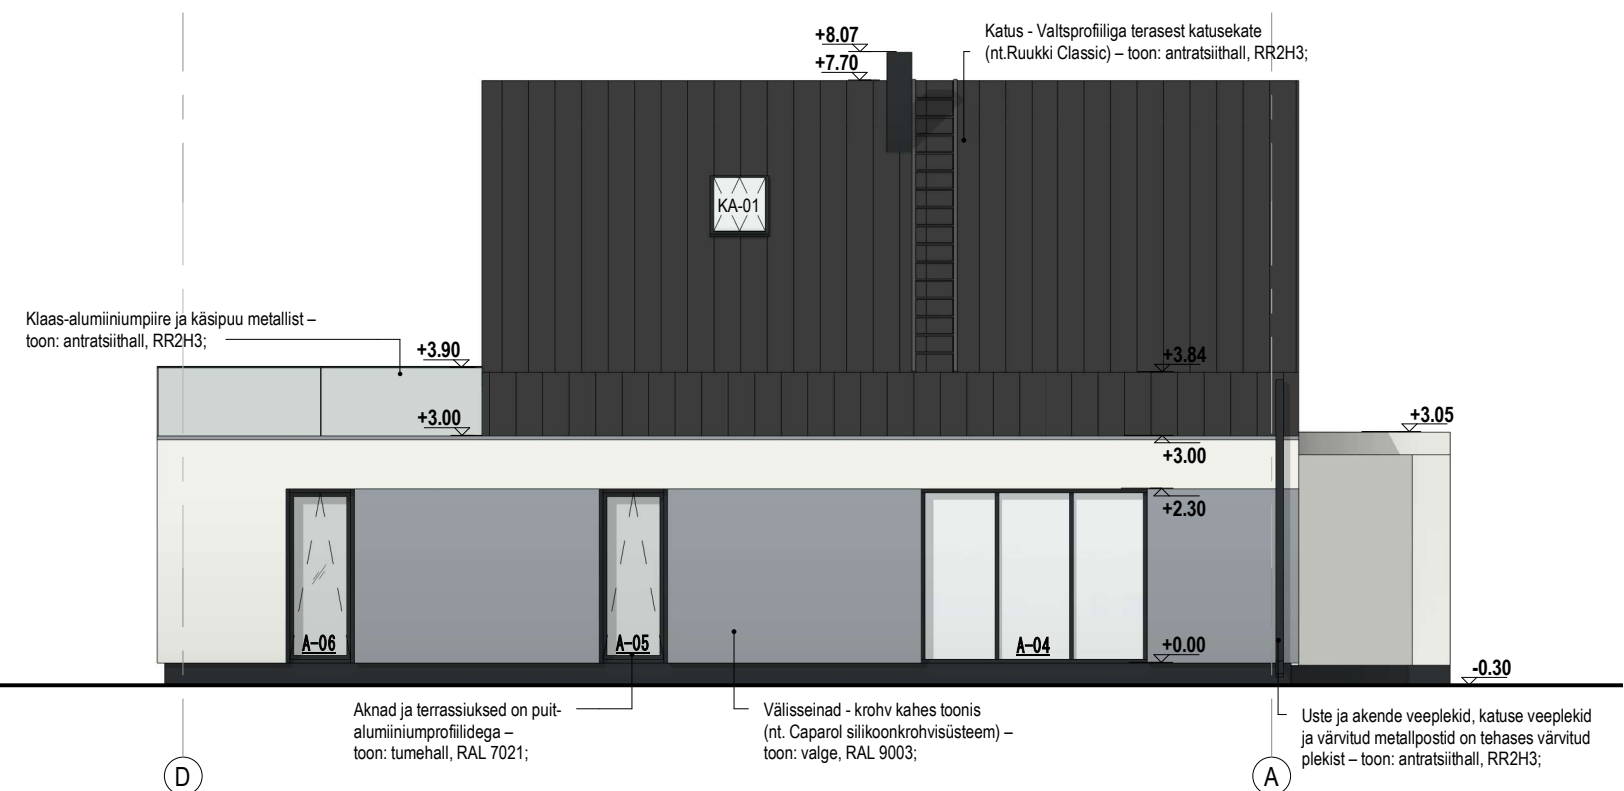

4 VAADE LOODEST
1 : 100