


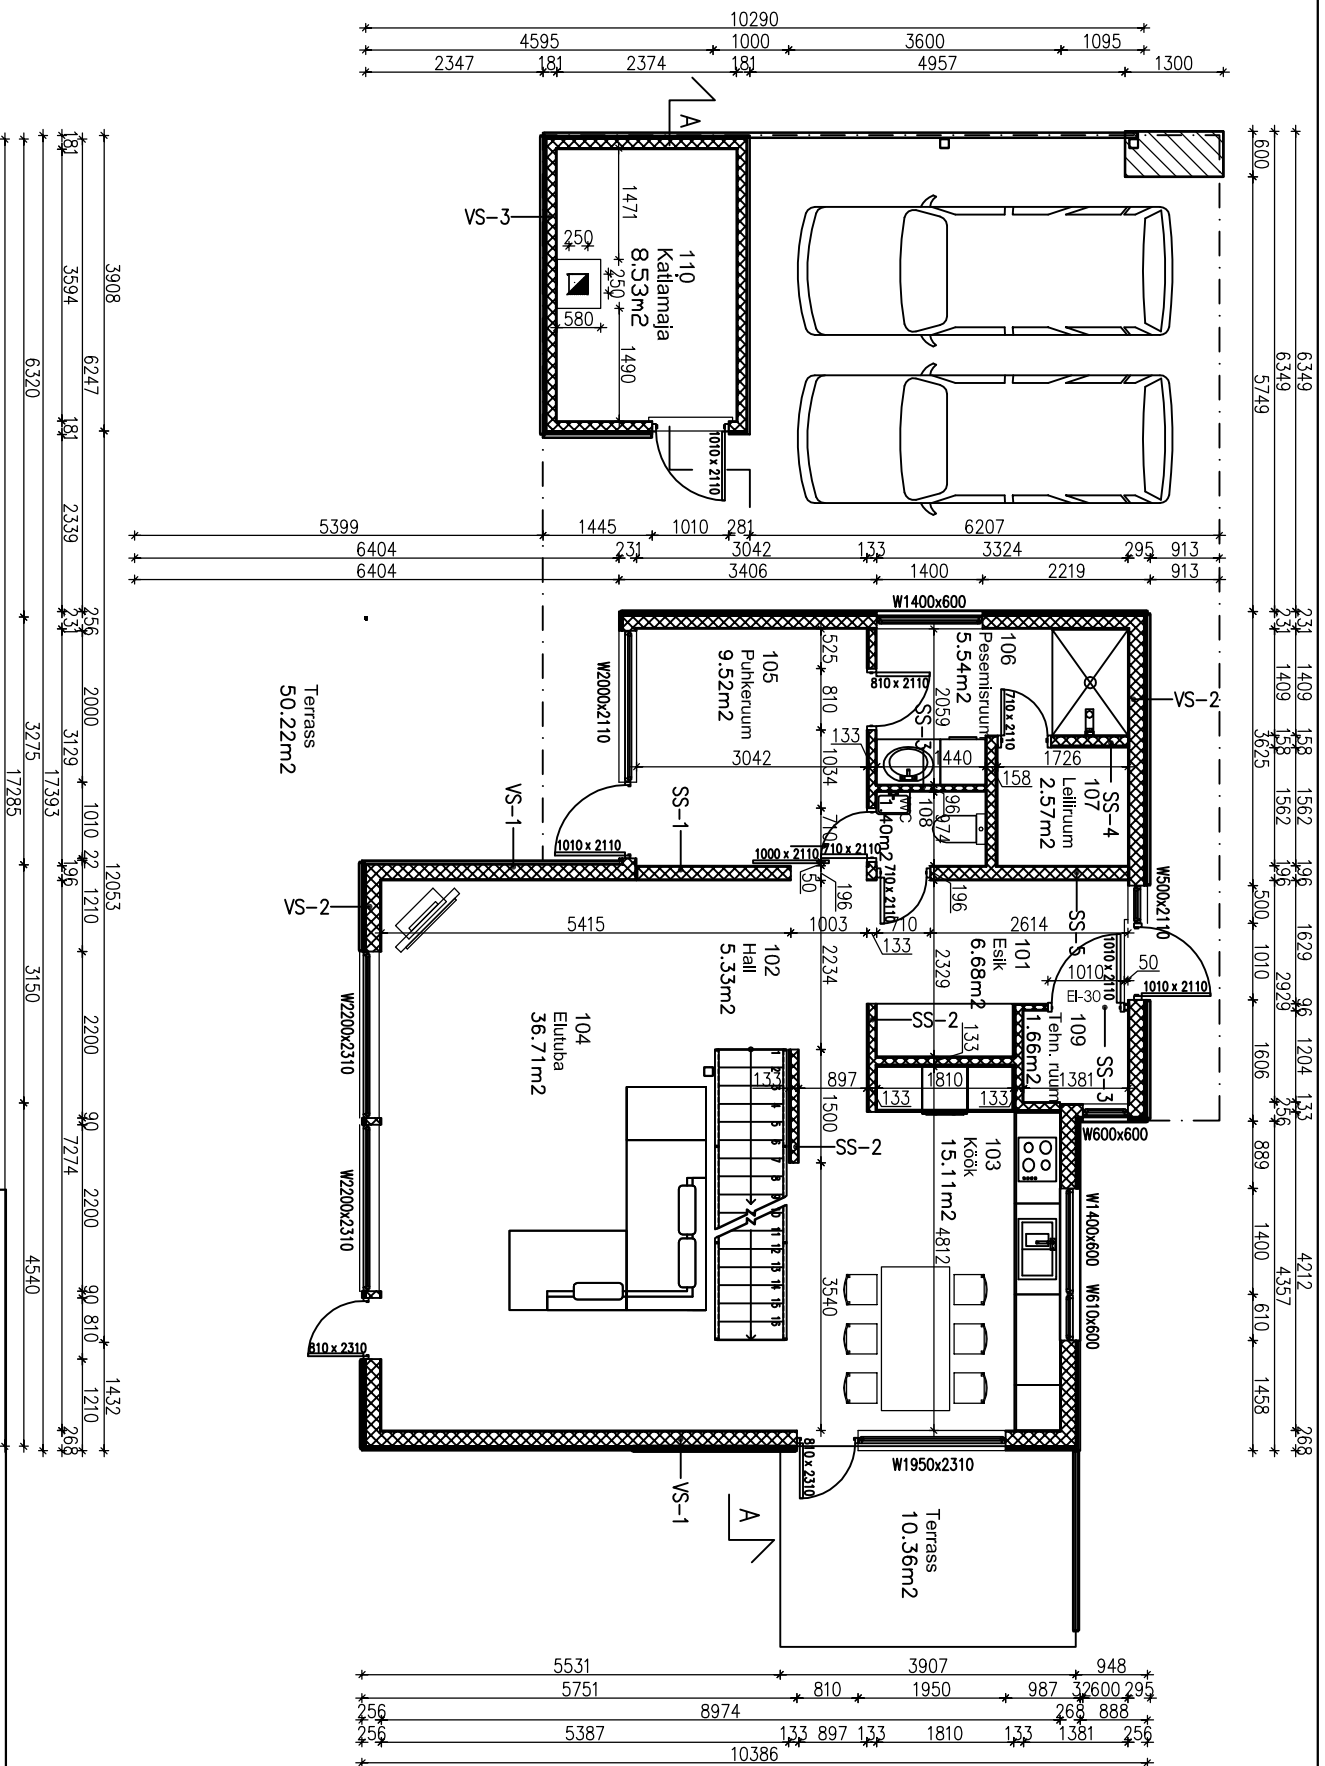

PROJEKTI NIMI	MAUPARTNER, VII-RI	NUMERI:	16.01.2006
ADDRESS			
NIMI JA ALLKIRI		JONISE SISU	
Ino. J. Kilimisk	<i>Ilmari</i>	ESIMISE KORRISSE PIAN	
		TOI NR.	
		PROJ. STADIUM	
		E	
		PROJ. OSA	
		AE	
		JOON. I	
		1:100	
		MAKOTYKAVAN	