

General notes:

Niches:

All niches are built with cypsum. Cypsum is painted.  
All niches have LED lighting inside.

Walls:

Walls are painted with color beige, Palazzo 120 L88C8H80.  
Niches high 2576mm. Niches have front plate on top, h 150mm.

Ceiling:


Ventilation pipes is painted, color beige, Palazzo 120 L88C8H80.

Floor:

1. PVC (wooden) is used in aisle. Concept wood, Bretagne 744, ltec. 175,9m<sup>2</sup>  
2. PVC (wooden), Concept wood, Burgos 730, ltec. 194,9m<sup>2</sup>

Notes:

Niches should be with correct measures.

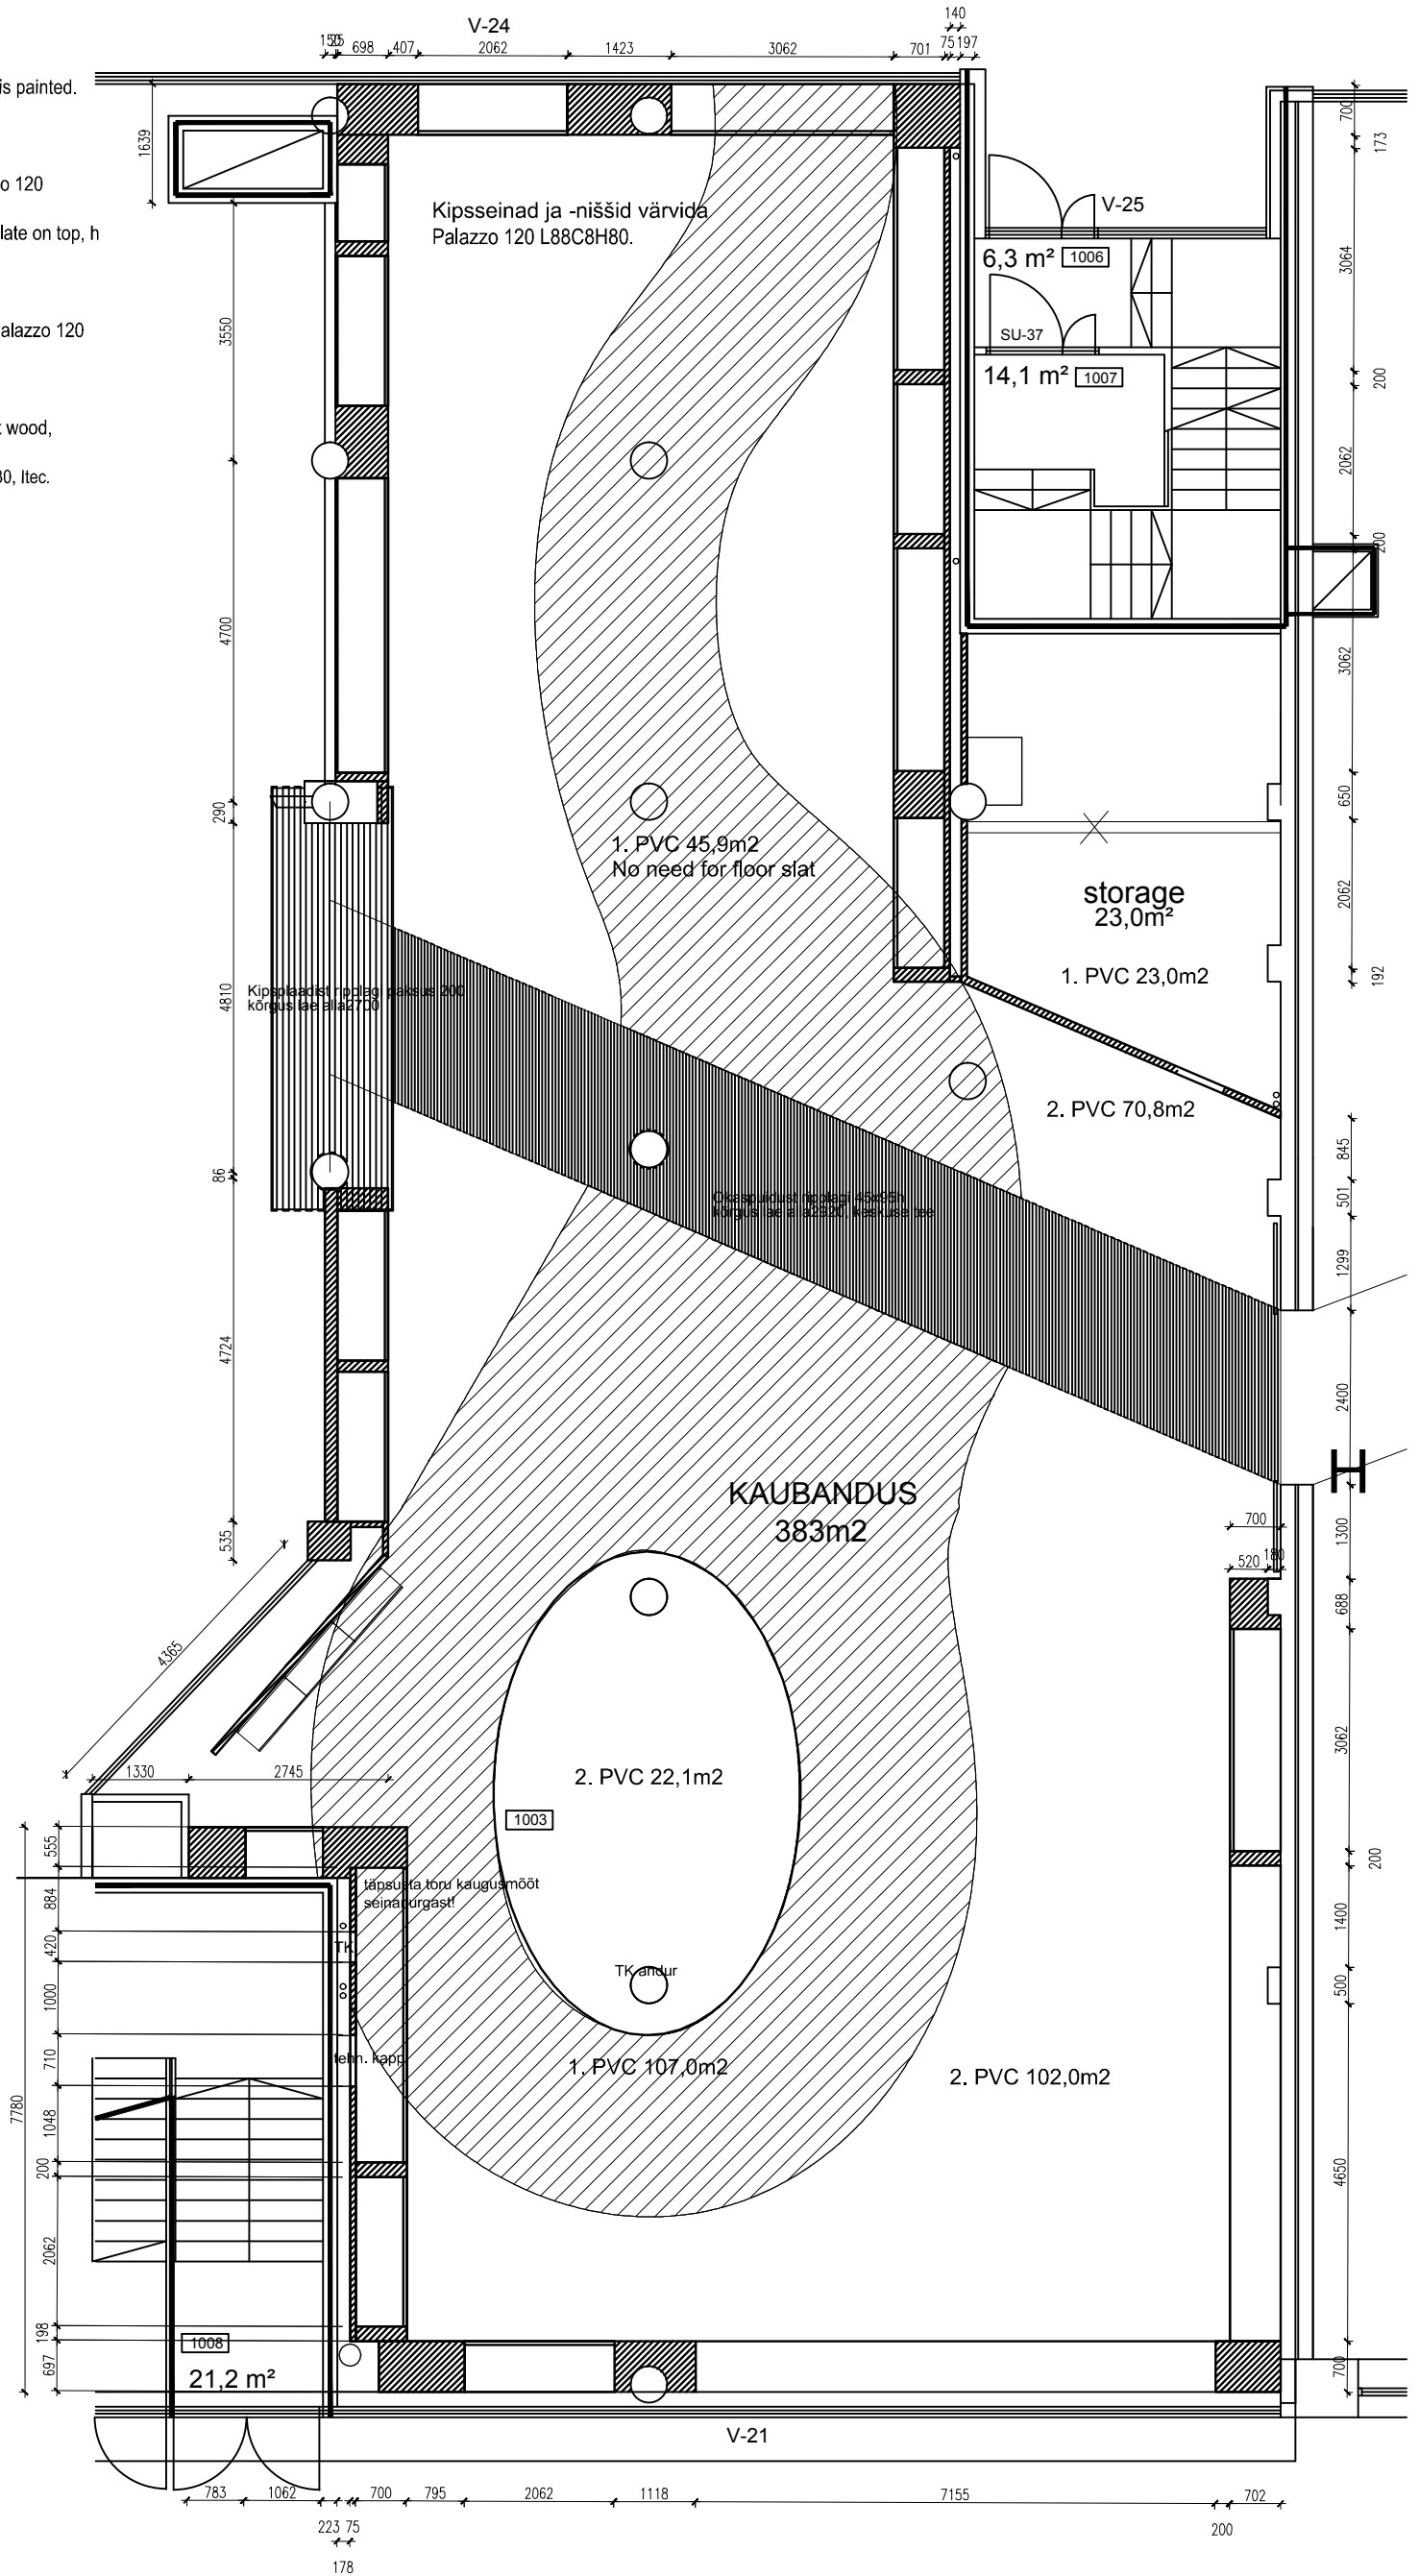

Paber A3

HANNES PRAKS OÜ  
reg nr. 10959471  
Gonsiori 21  
10147, Tallinn  
hannespraks.ee

Objekt Kaks Karu beebipood; Pärnu  
Tellija Kotryna OU  
Sisearhitekt Hannes Praks Kontakt 5273626 hannes@hannespraks.ee  
Helen Sarapuu 56285669 helen@hannespraks.ee

Joonis Construction drawing

Kõik mõõdud kontrollida ehitusobjektile. Kõik muudatused kooskõlastada sisearhitektiga.  
Käesolev joonis asendab varasema kuupäevaga sama projekti staadiumi jooniseid.  
Antud joonis on kuju joonis, jätkuse ja püsivuse tagab tootja või tarbija.  
Infograafika lahendus graafilise disaini teostajalt.

Staadium Eskiis

Mõõtkava M 1:100

Kuupäev 12.06.19

Joonise nr. EP-e01