


1-NE KORRUS

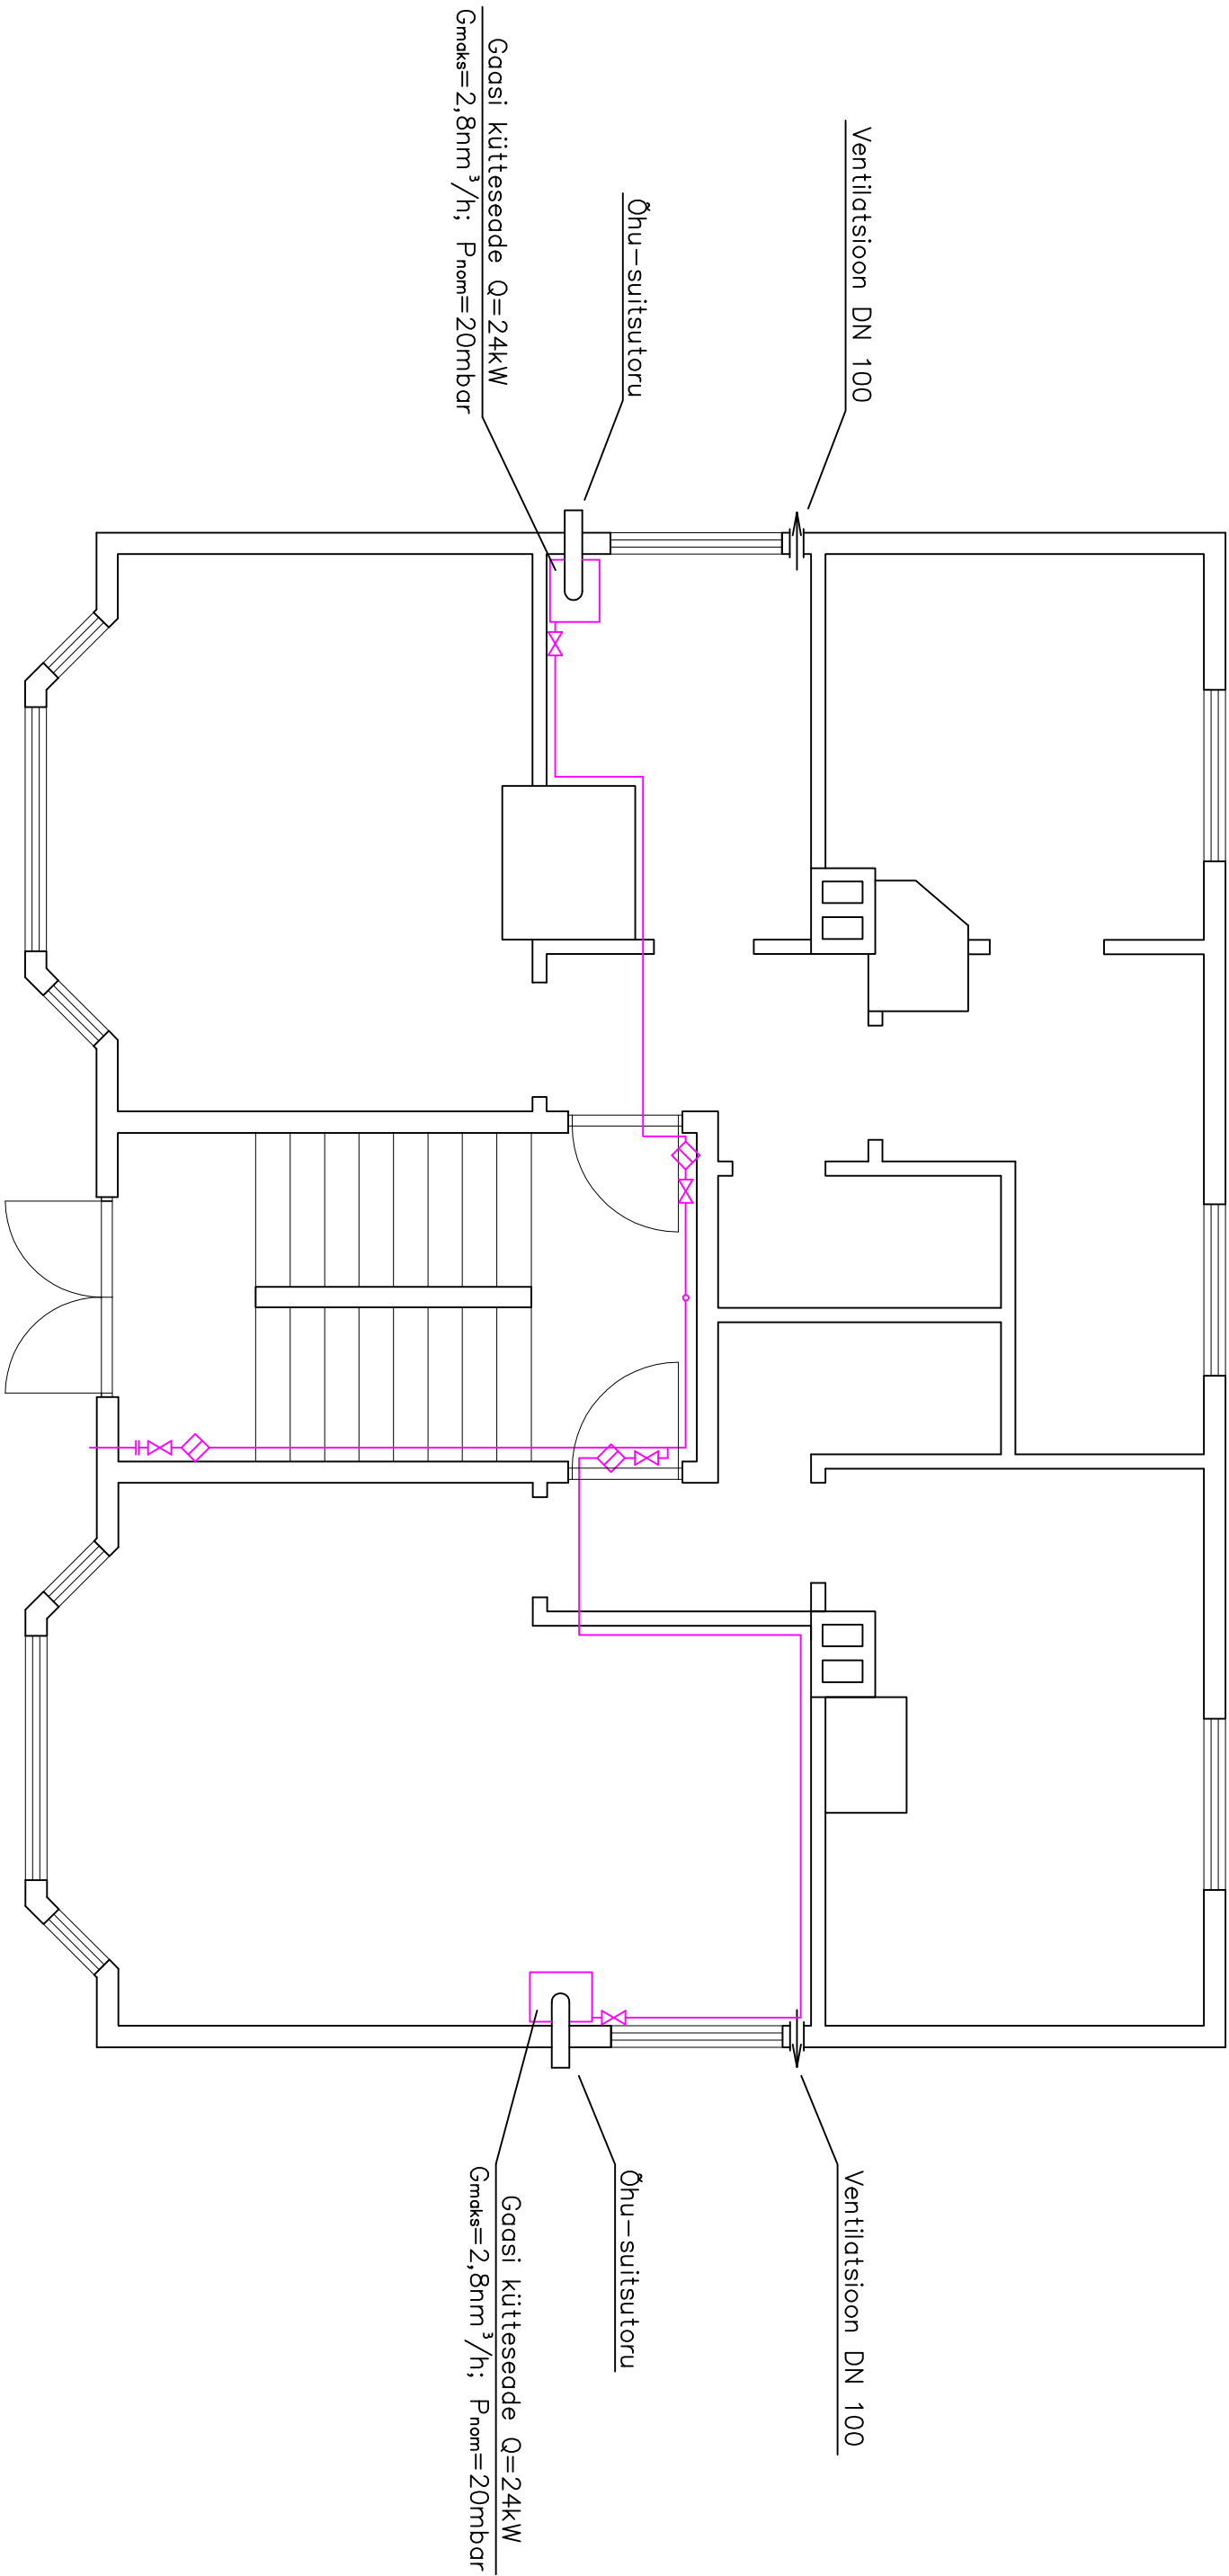


DEM Projekt

Ü DEM Projekt, registrikood 11111412,
Papi 3, Tallinn, tel. 5 11 24 53
E-mail: info@demprojekt.ee
MTR reg. nr. EEP000272

KANNIKESSE TN.8, TALLINN

2-NE KORRUS

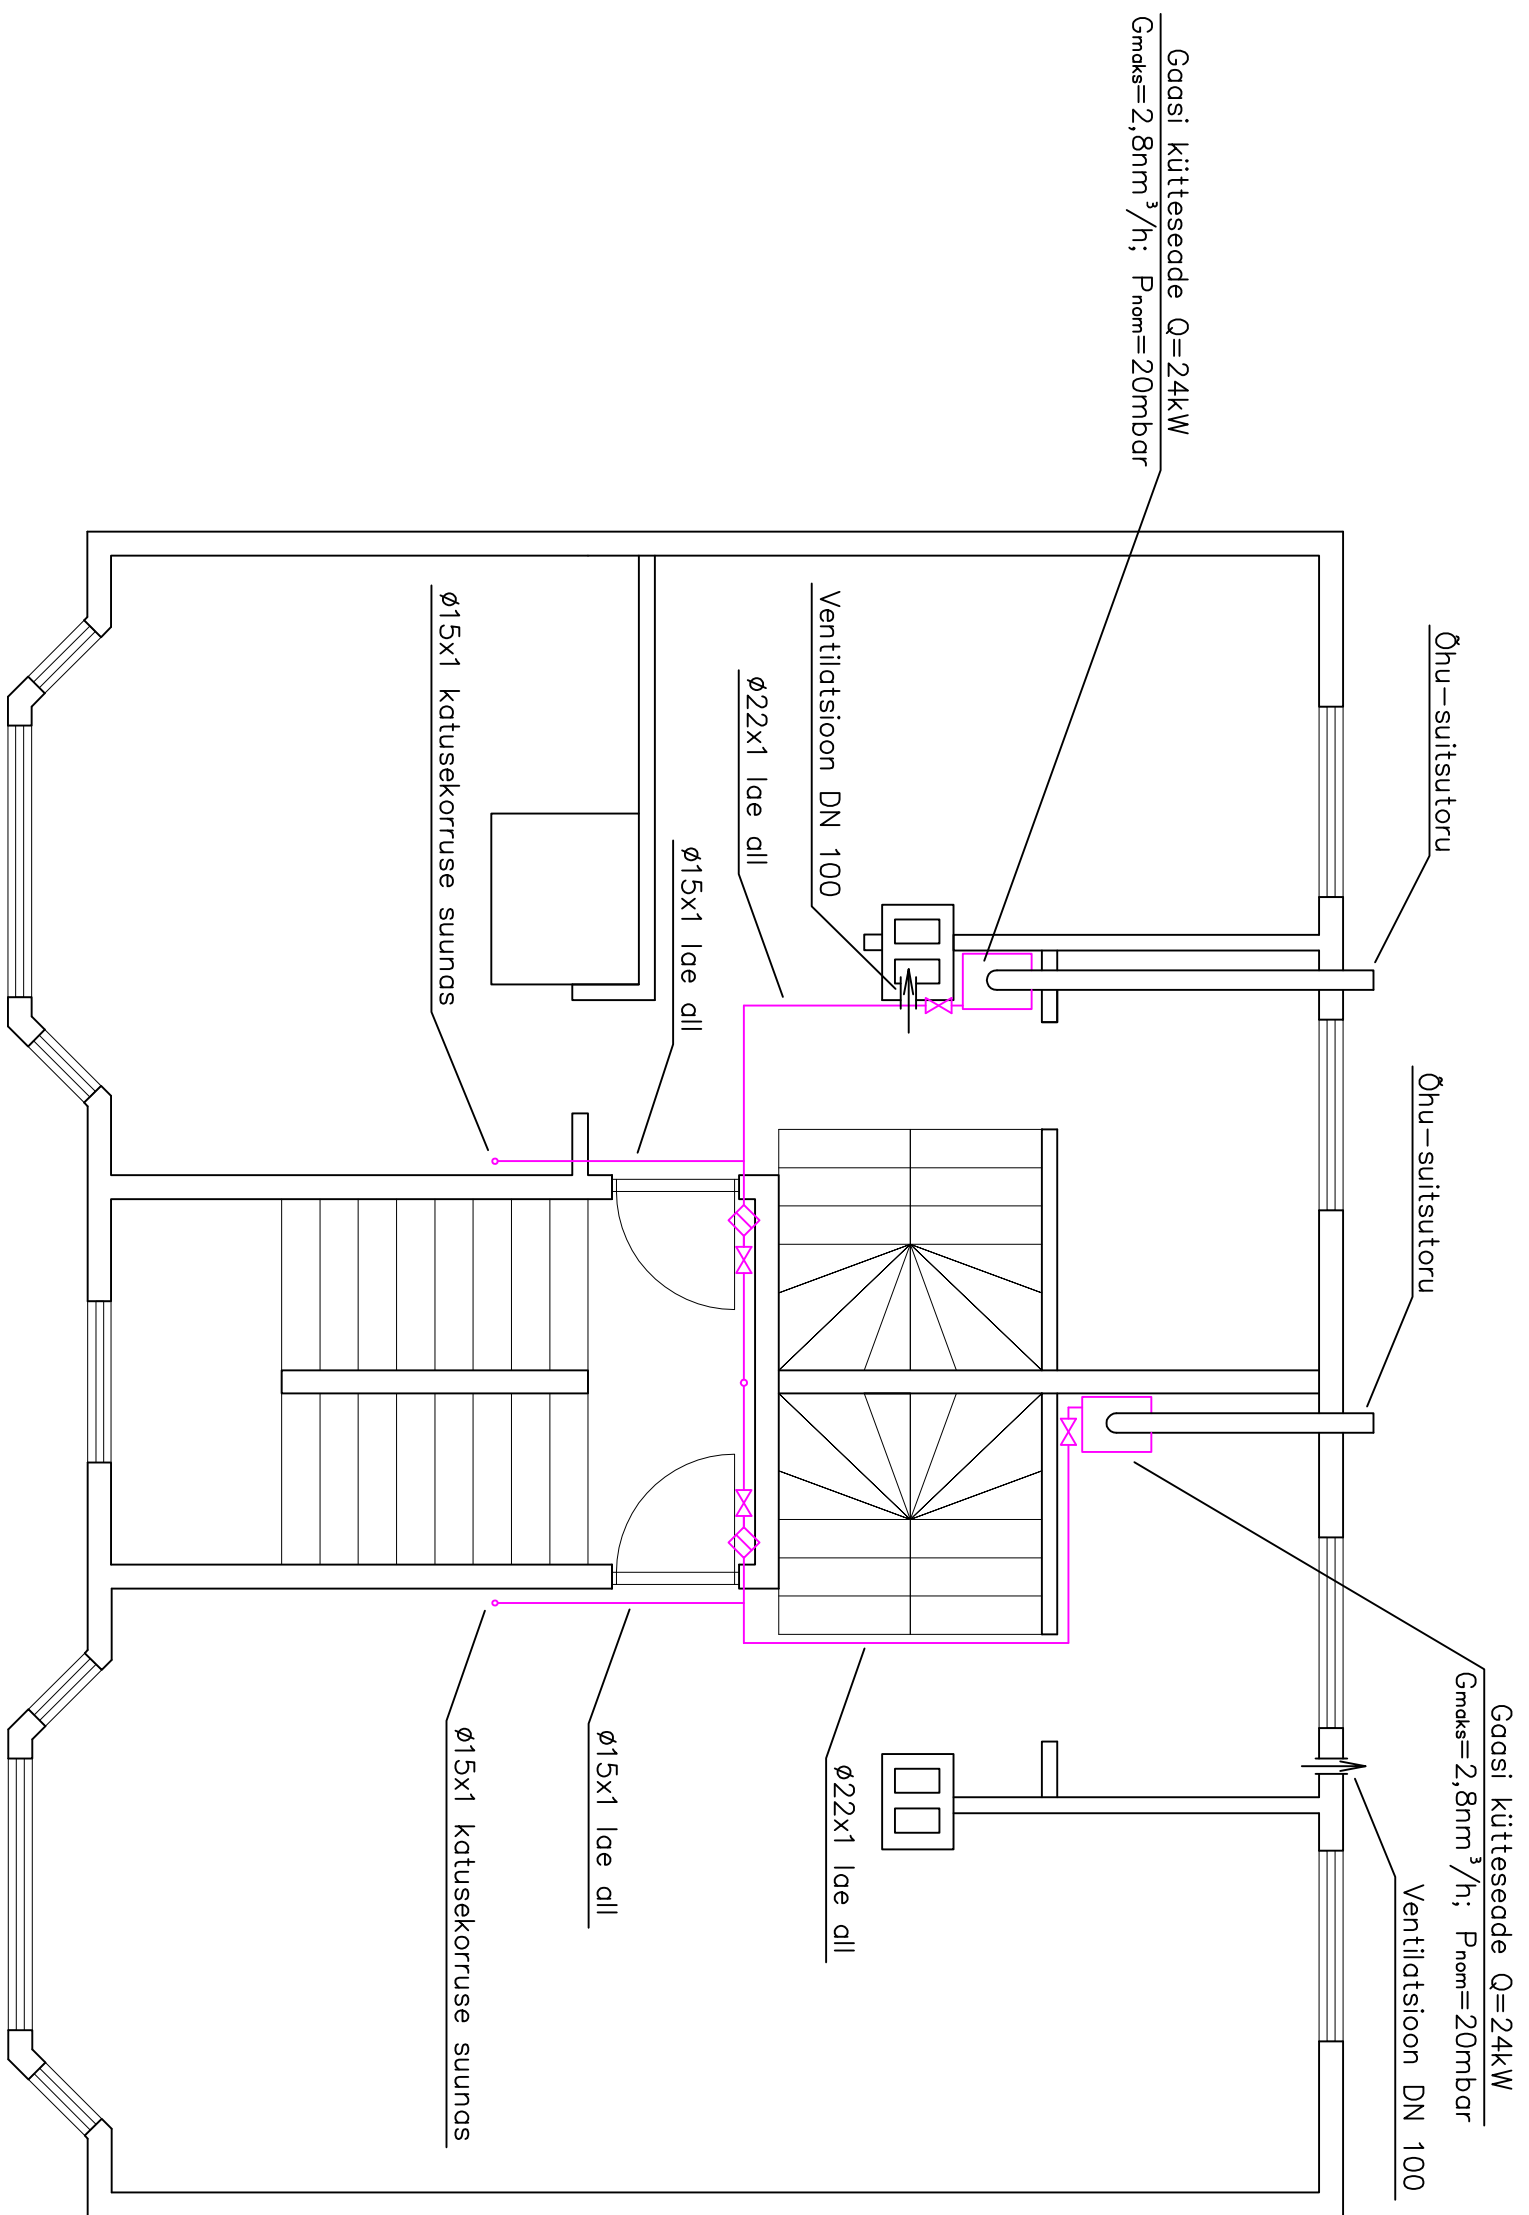


DEM Projekt

ÕÜ DEM Projekt, registrikood 11111412,
Papi 3, Tallinn, tel. 5 11 24 53
E-mail: info@demprojekt.ee
MTR reg. nr. EEP000272

KANNIKESSE TN.8, TALLINN


KATUSEKORRUS

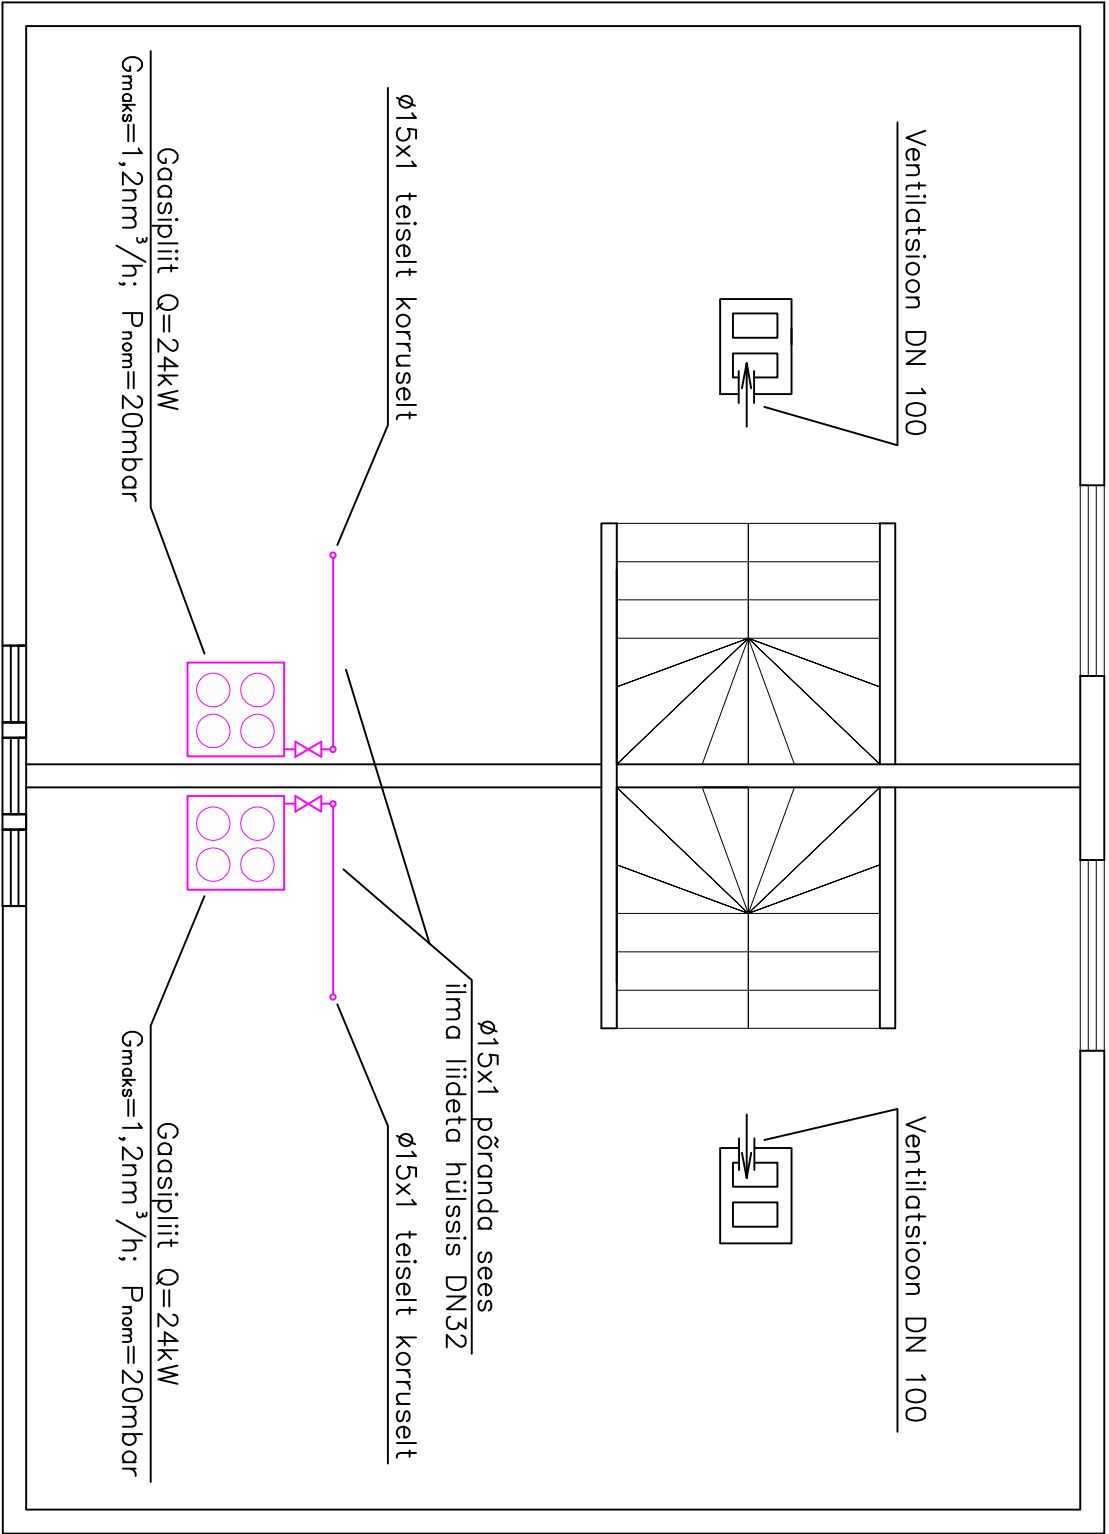

DEM Projekt



OÜ DEM Projekt, registrikood 11111412,
Papi 3, Tallinn, tel. 5 11 24 53
E-mail: info@demprojekt.ee
MTR reg. nr. EEP000272

KANNIKESSE TN.8, TALLINN

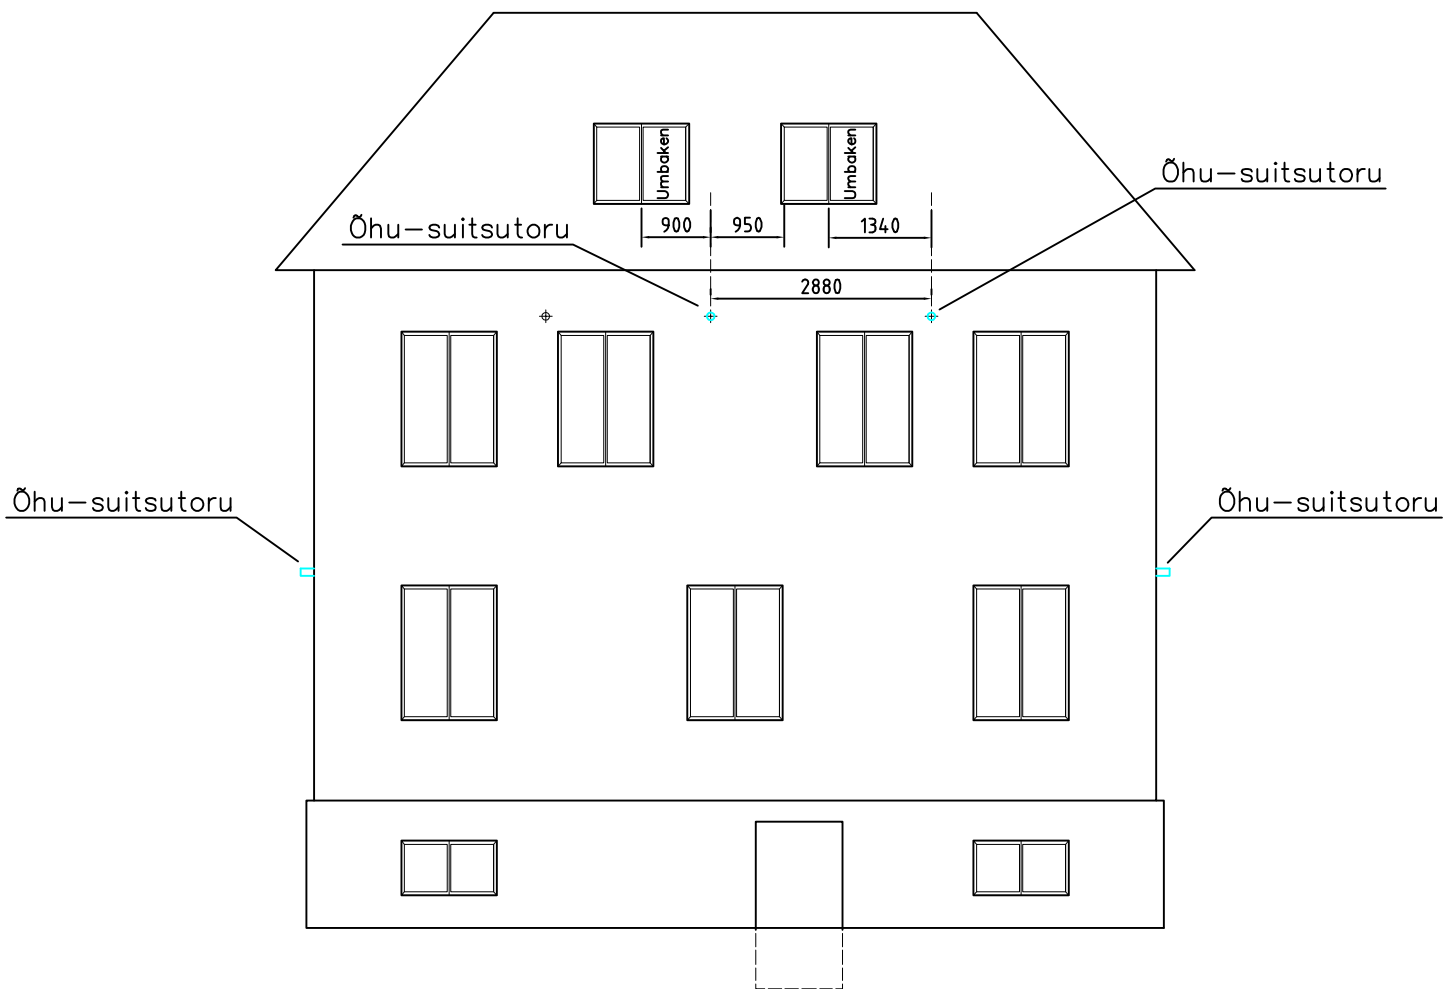

DEM Projekt
OÜ DEM Projekt, registrikood 11111412,
Papli 3, Tallinn, tel. 5 11 24 53
E-mail: info@demprojekt.ee
MTR reg. nr.EEP000272

KANNIKESE TN.8, TALLINN

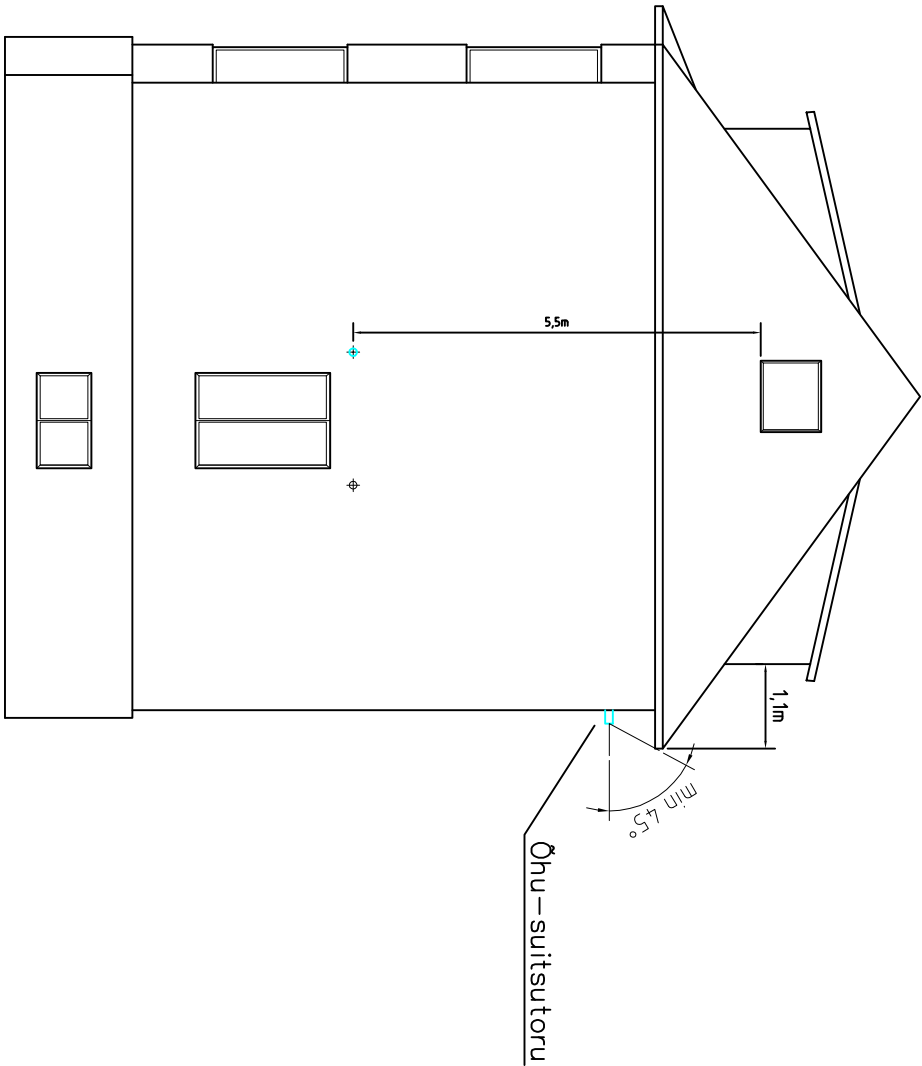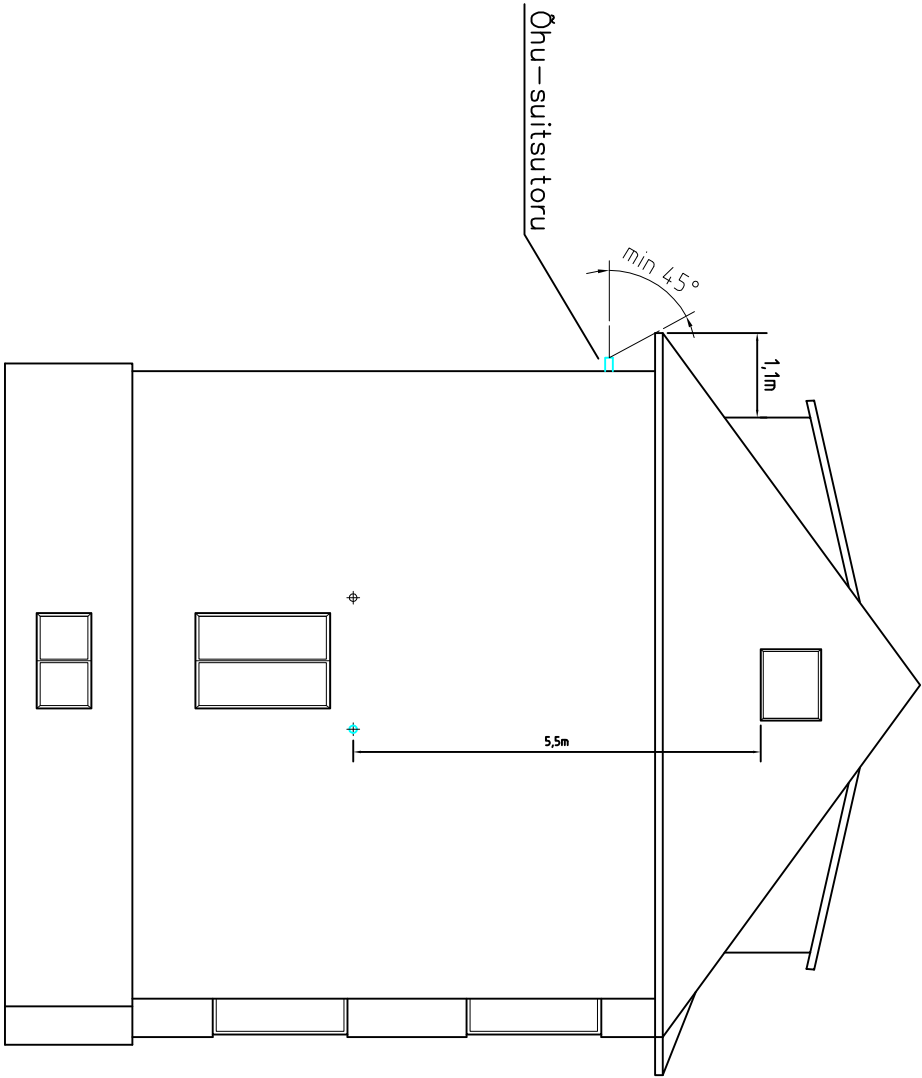

DEM Projekt

OÜ DEM Projekt, registrikood 11111412,
Papi 3, Tallinn, tel. 5 11 24 53
E-mail: info@demprojekt.ee
MTR reg. nr. EEP000272

KANNIKESSE TN.8, TALLINN