



Praegune plaan

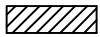

Kergkarkass sein

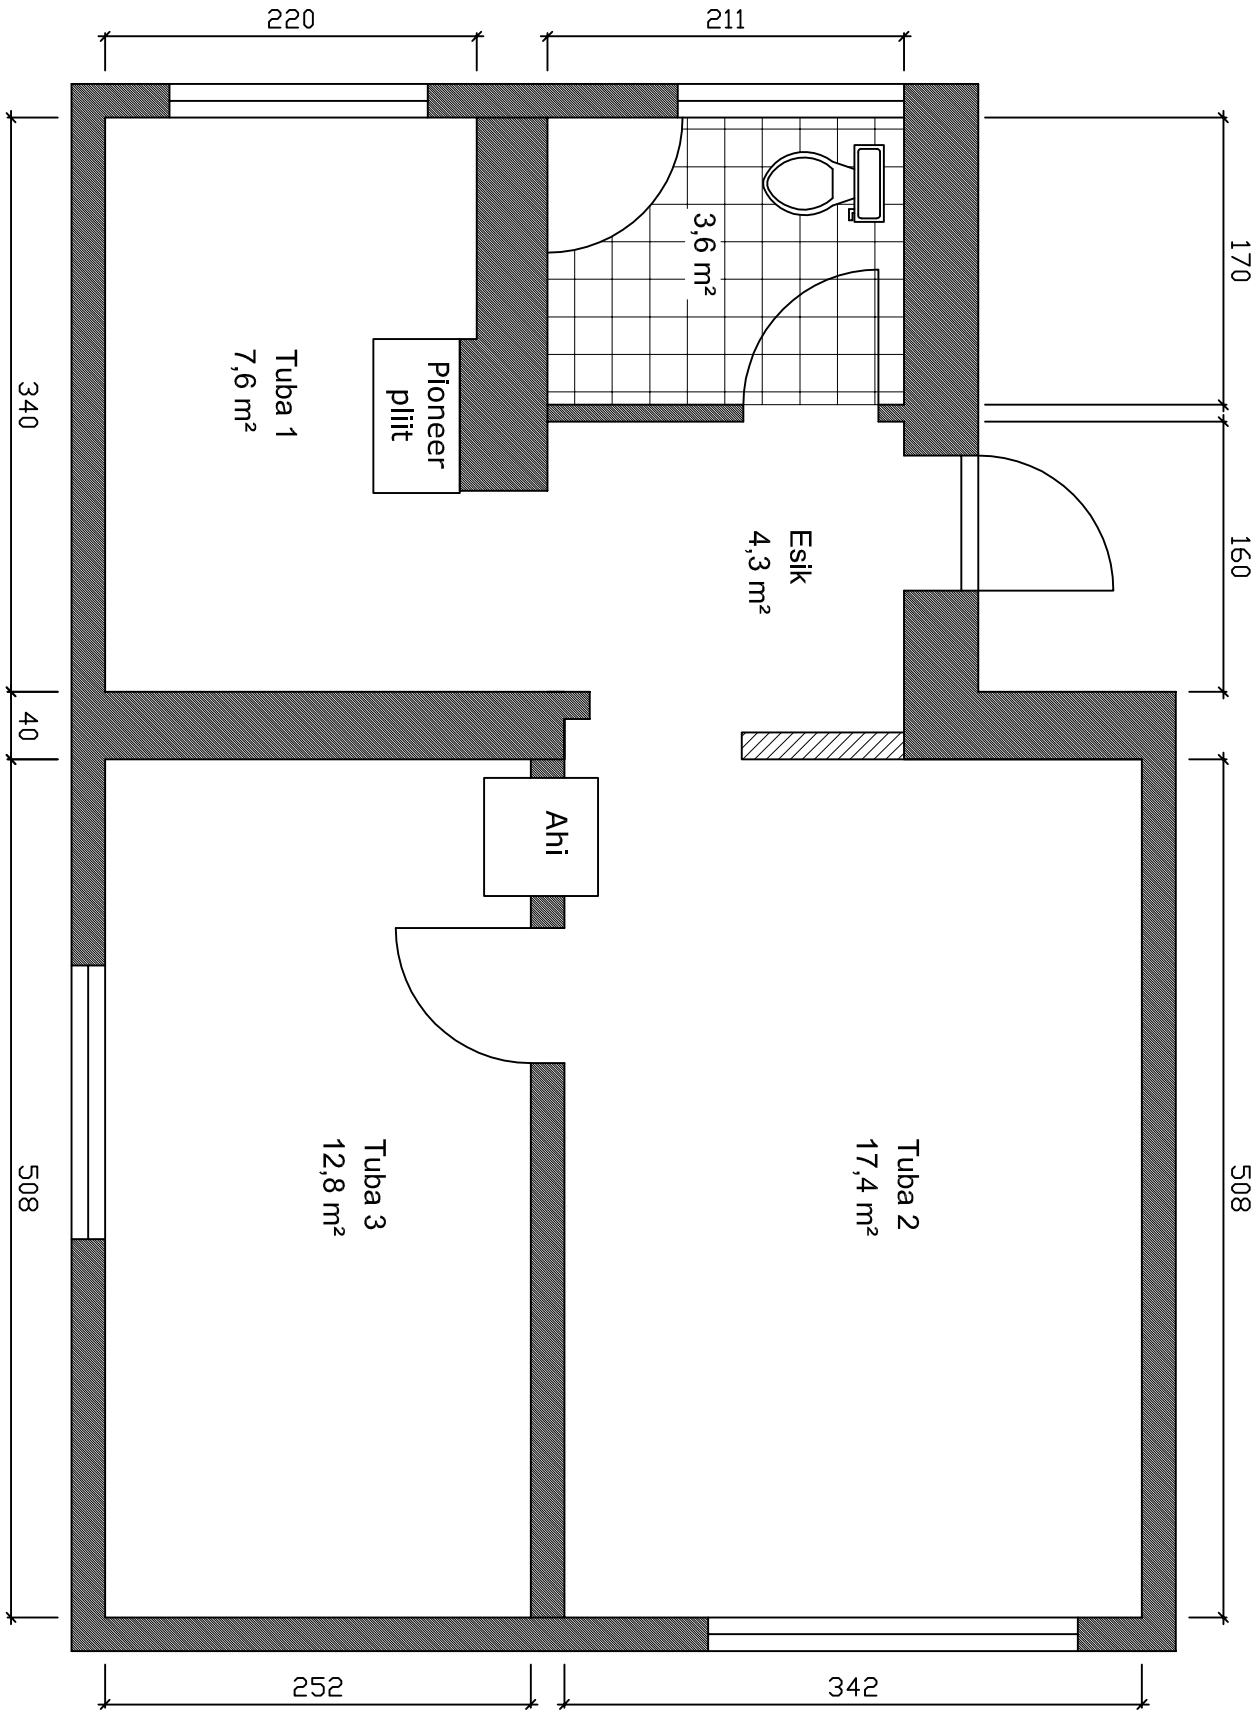

Betoonplokk sein