


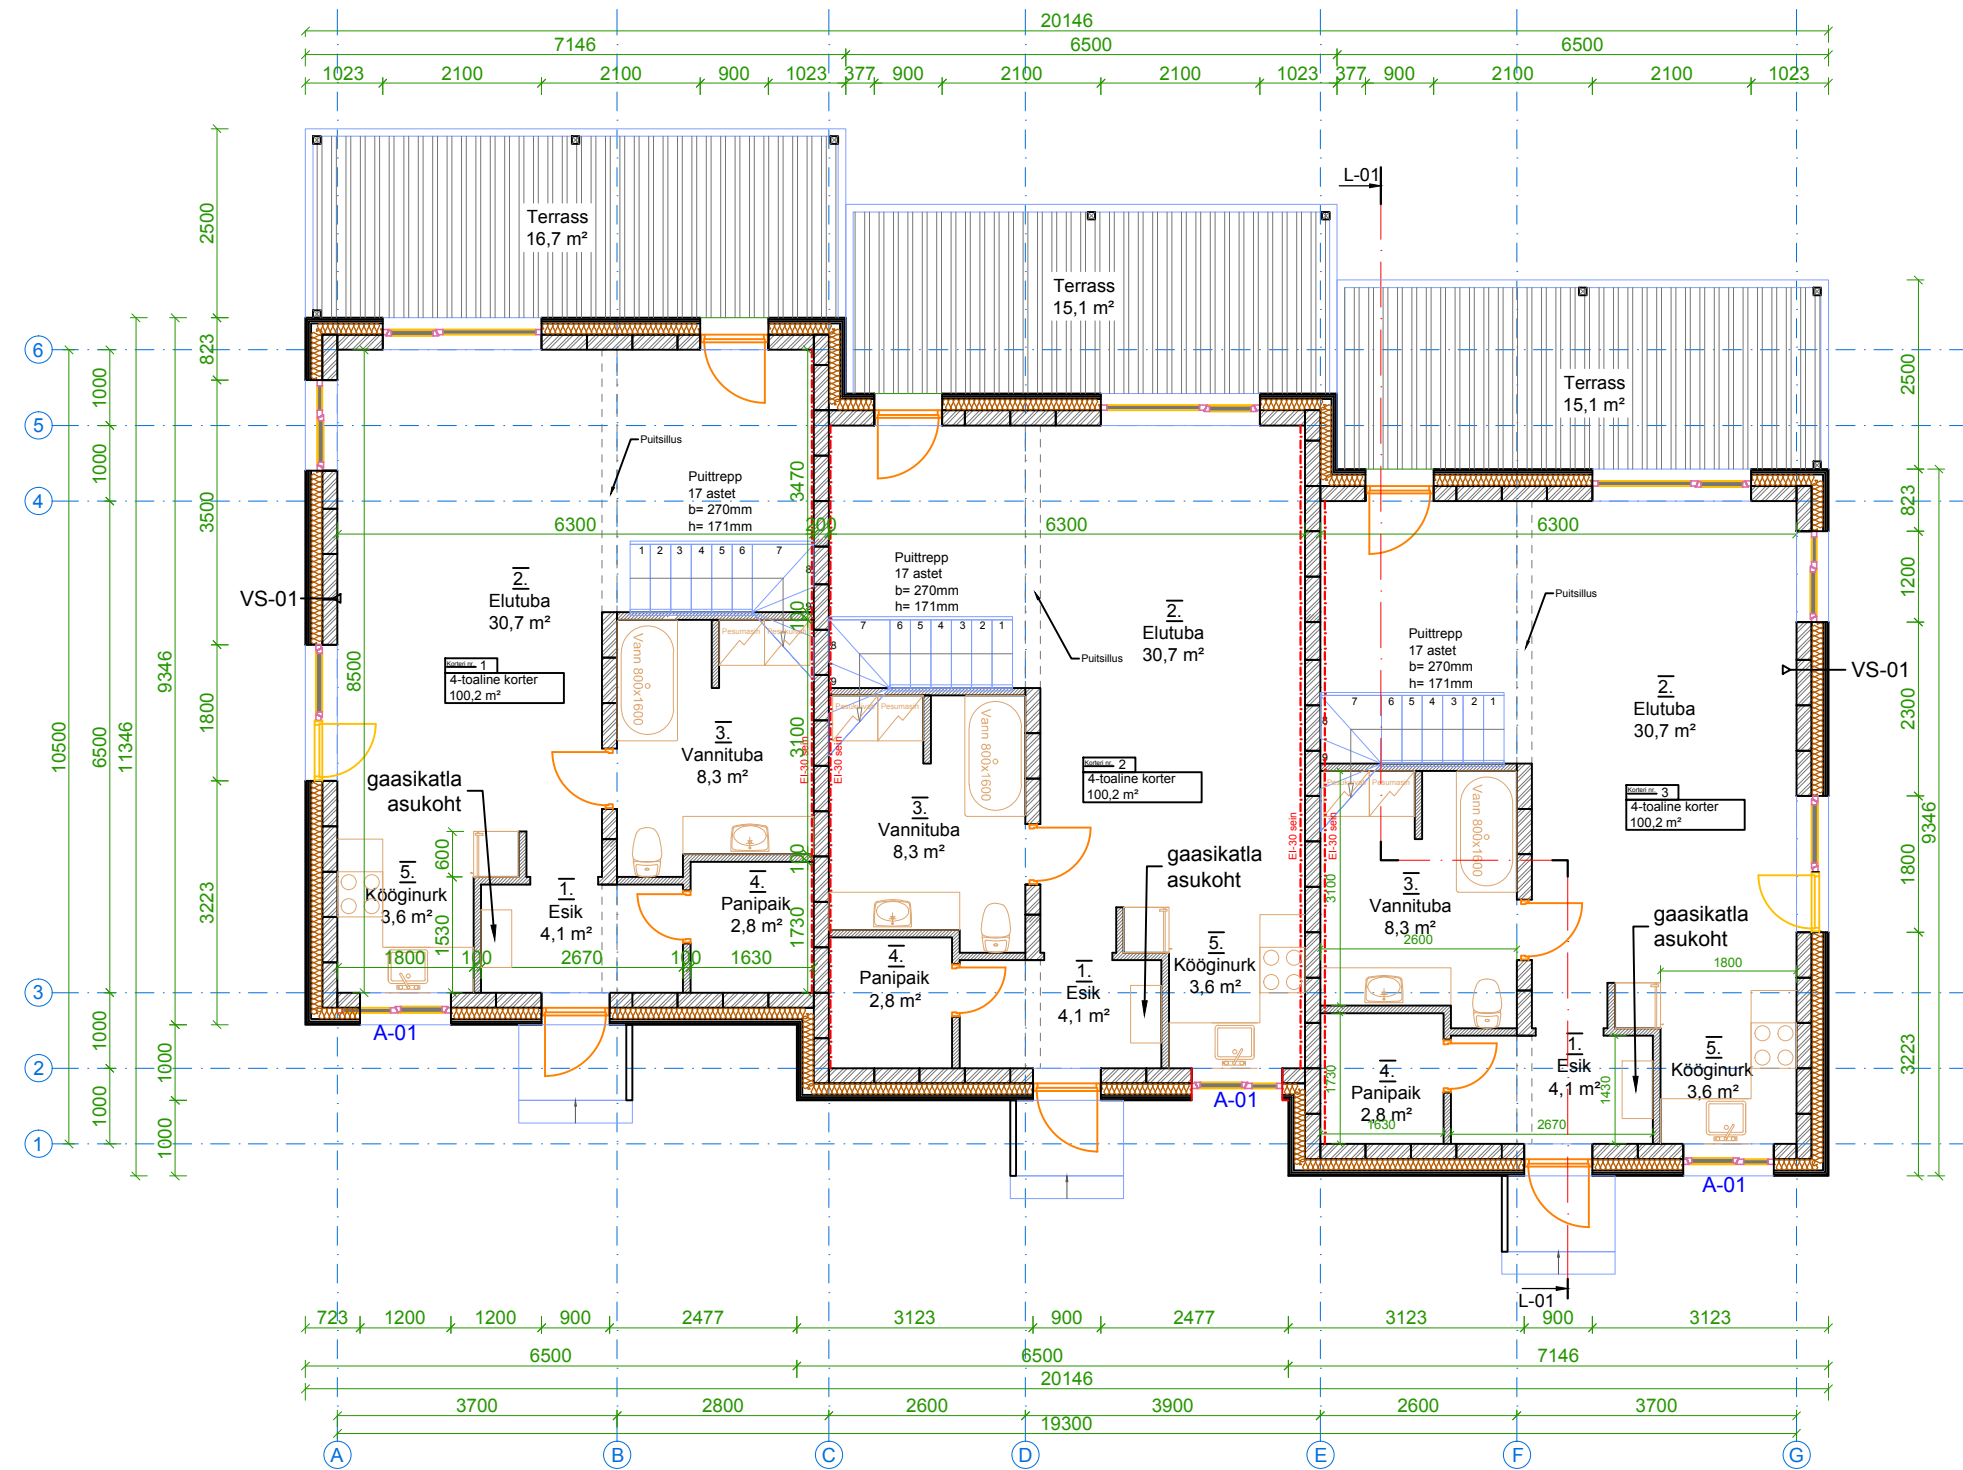

- VS-01 $U=0,155 \text{ W/m}^2\text{K}$
- Välisviimistlus voodrilaud
 - Distsantsliist 25(h)x50mm, s=600mm / õhkvähe 25mm
 - Tuuletõkkeplaat Isover RKL 31-30 30mm
 - Vertik. puitpruss 50x50mm, s=600mm / vahel soojustus Pink Batts 50mm
 - Horisont. puitpruss 50x100(h)mm, s=600mm / vahel soojustus Pink Batts 100mm
 - Aeroc classic kergplokki 200mm