

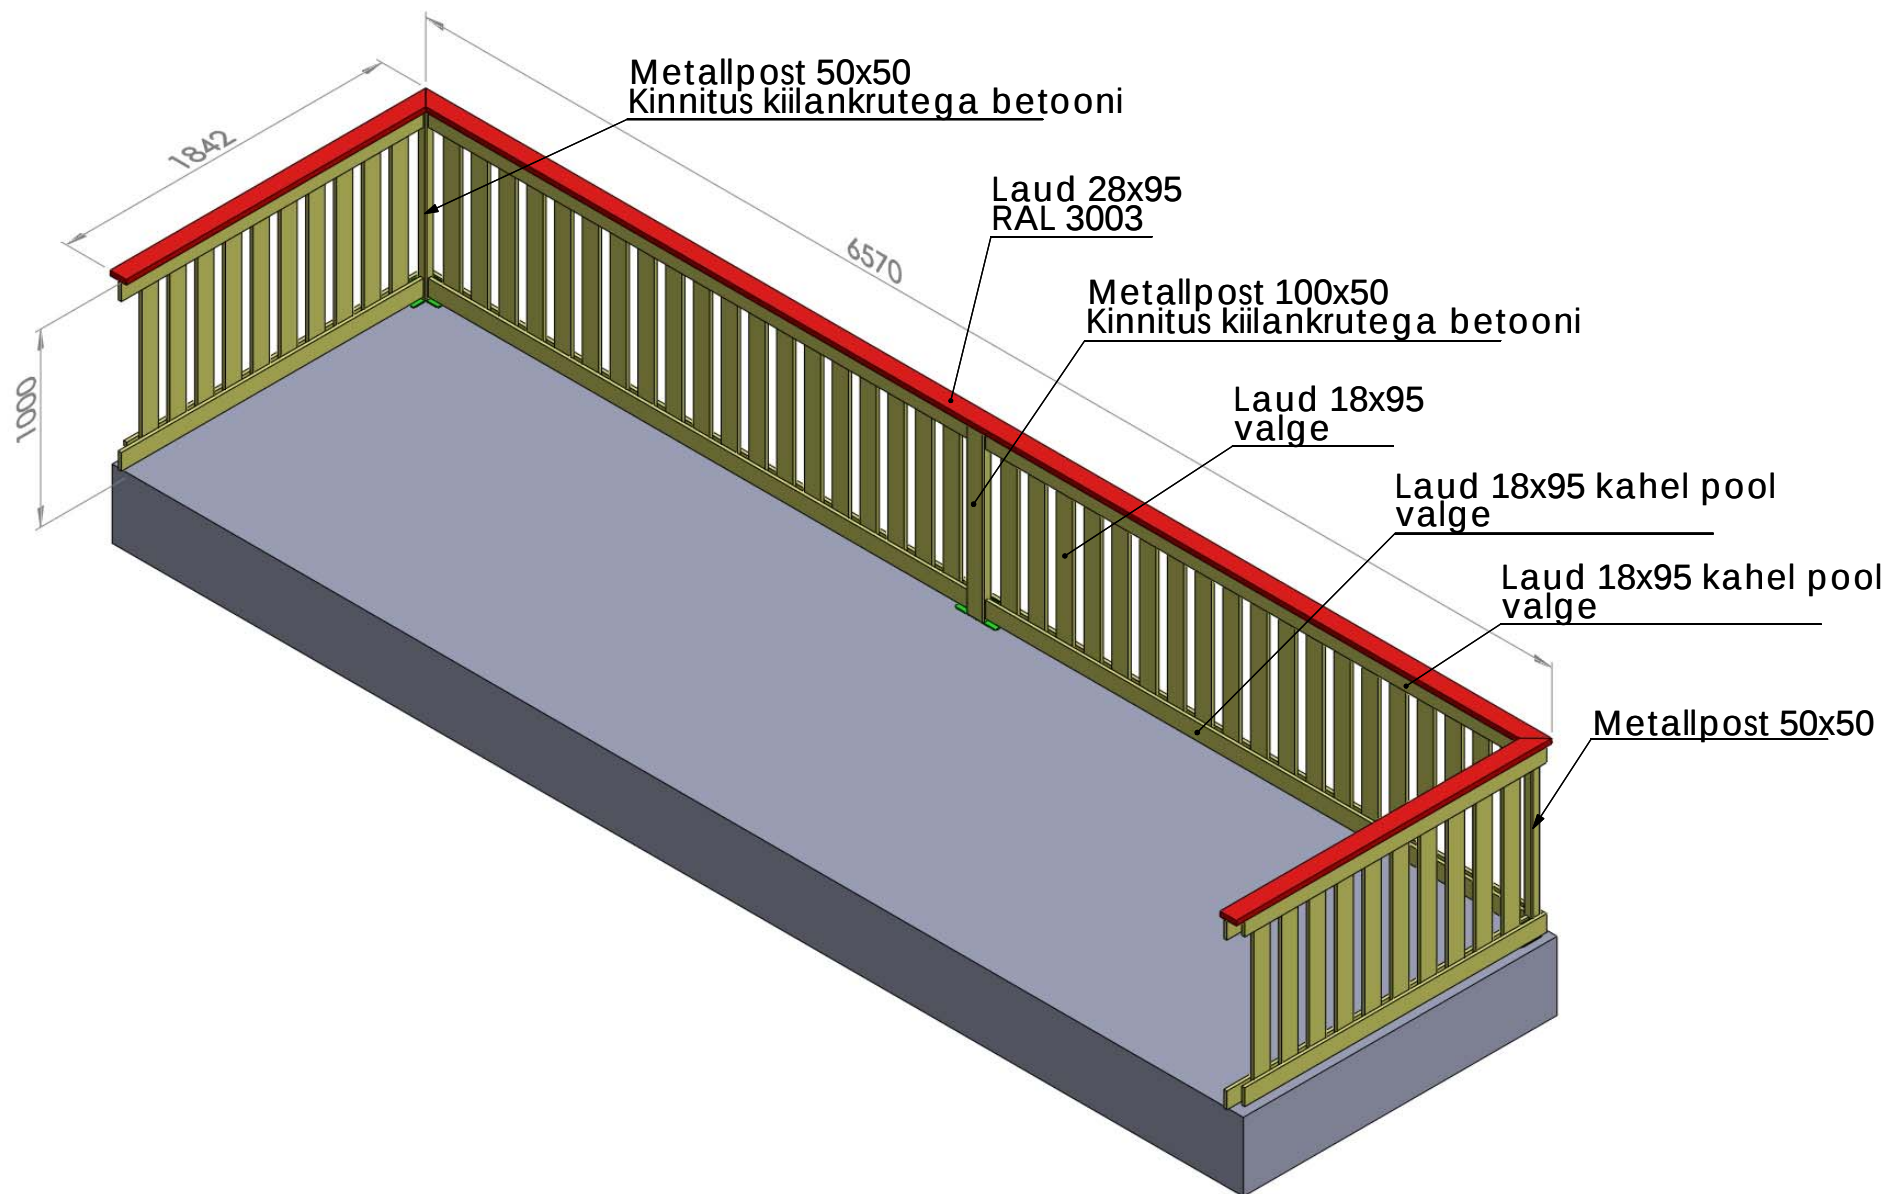
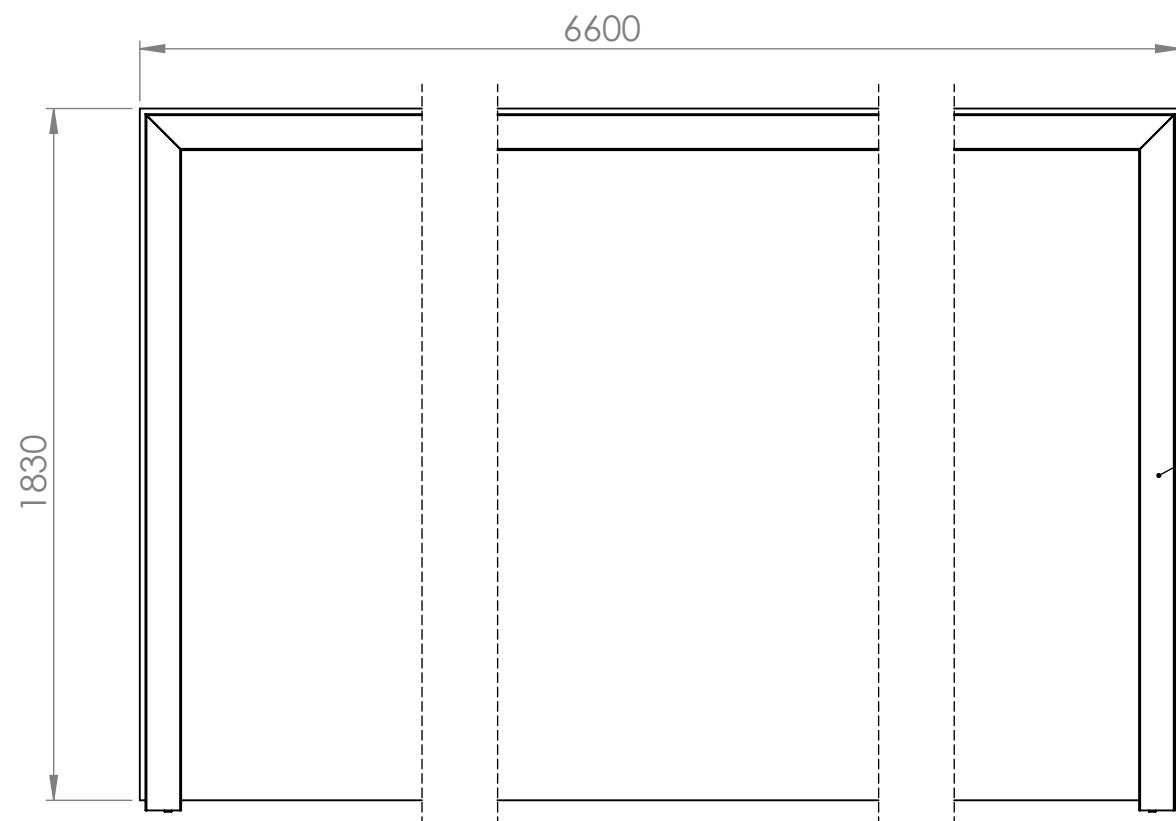


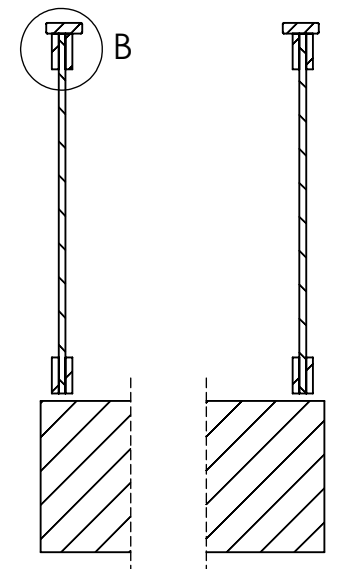


Laud 28x95
Värvus RAL 3003

DETAIL B
SCALE 1 : 2

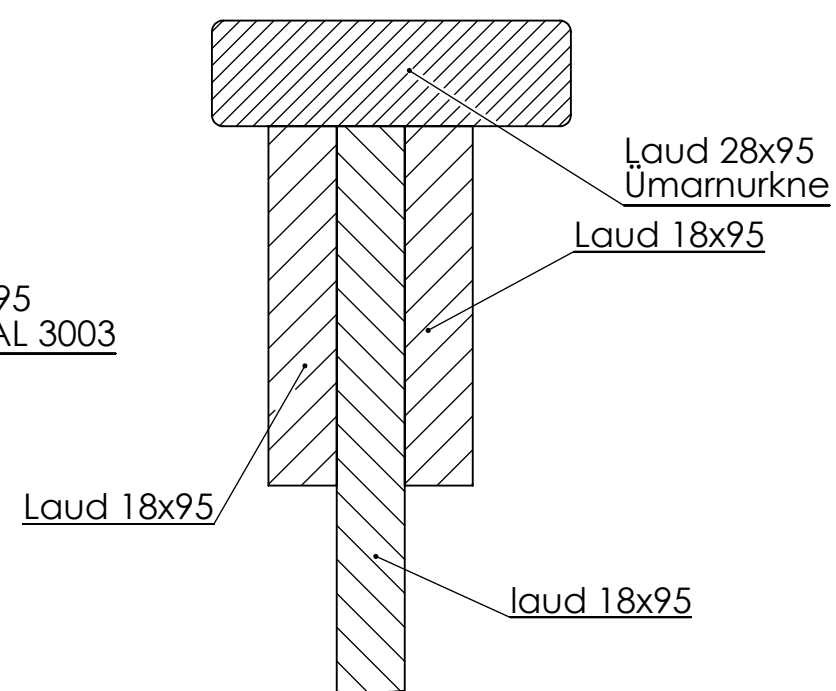


SECTION A-A
SCALE 1 : 20

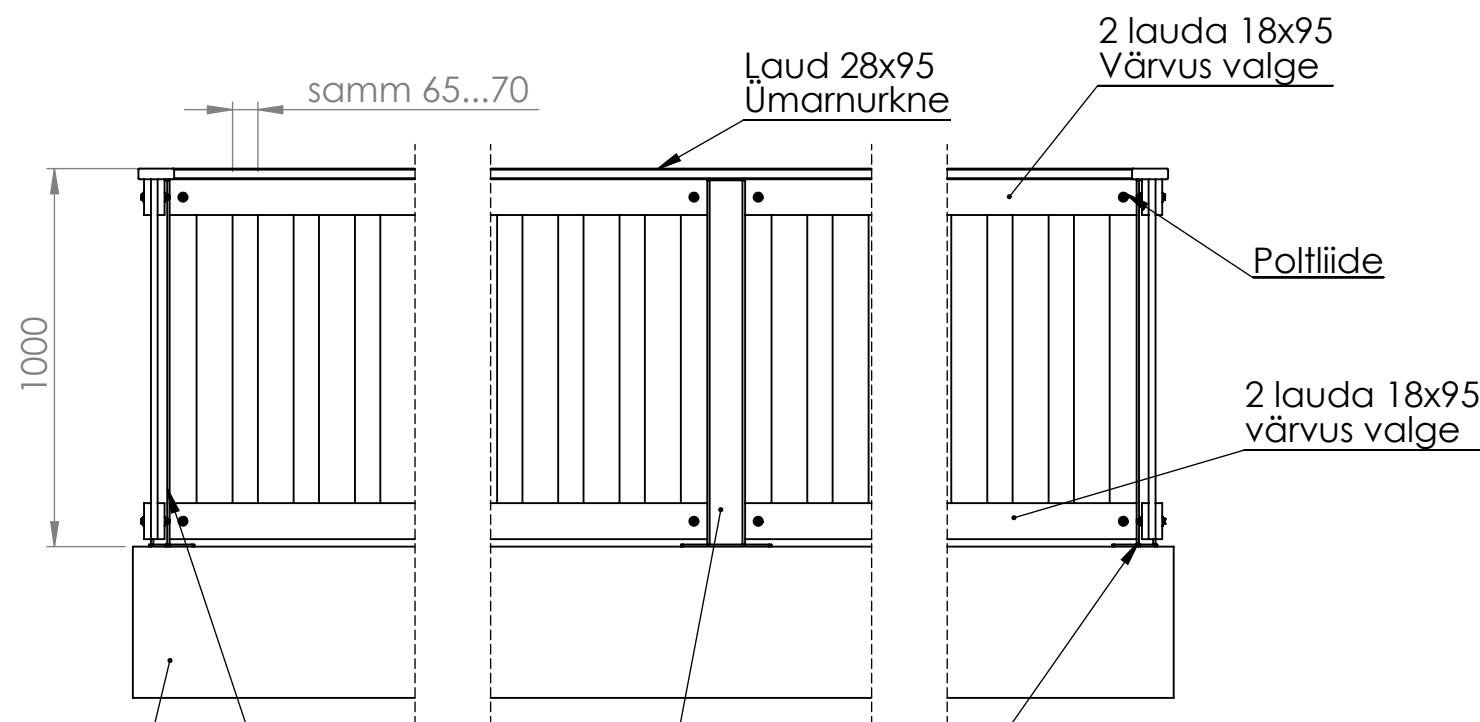

Kinnitatakse seina
puitlaudise külge

Kinnitatakse seina
puitlaudise külge

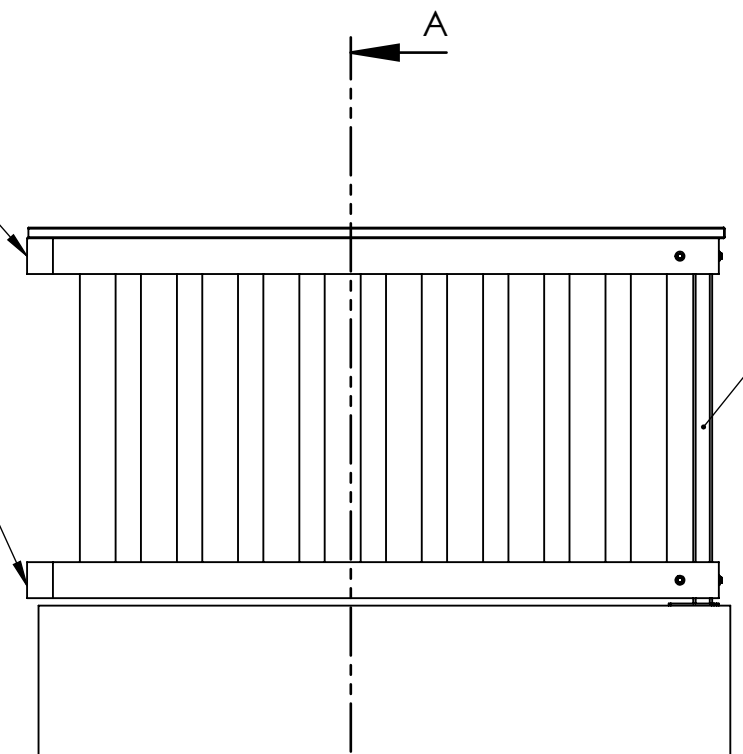

Metallpost

Metallpost

Metallpost



Betoon

Metallpost
kinnitatakse betooni
kiilankrutega

UNLESS OTHERWISE SPECIFIED: DIMENSIONS ARE IN MILLIMETERS SURFACE FINISH: TOLERANCES: LINEAR: ANGULAR:				FINISH:		DEBUR AND BREAK SHARP EDGES	DO NOT SCALE DRAWING	REVISION
DRAWN				NAME	SIGNATURE	DATE	TITLE:	
CHK'D							A3	
APPV'D								
MFG								
Q.A								
				MATERIAL:			DWG NO.	Rõdu piire
				WEIGHT:			SCALE:1:50	SHEET 1 OF 1

Kinnitatakse seinlaudise külge

Kinnitatakse seinlaudise külge

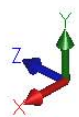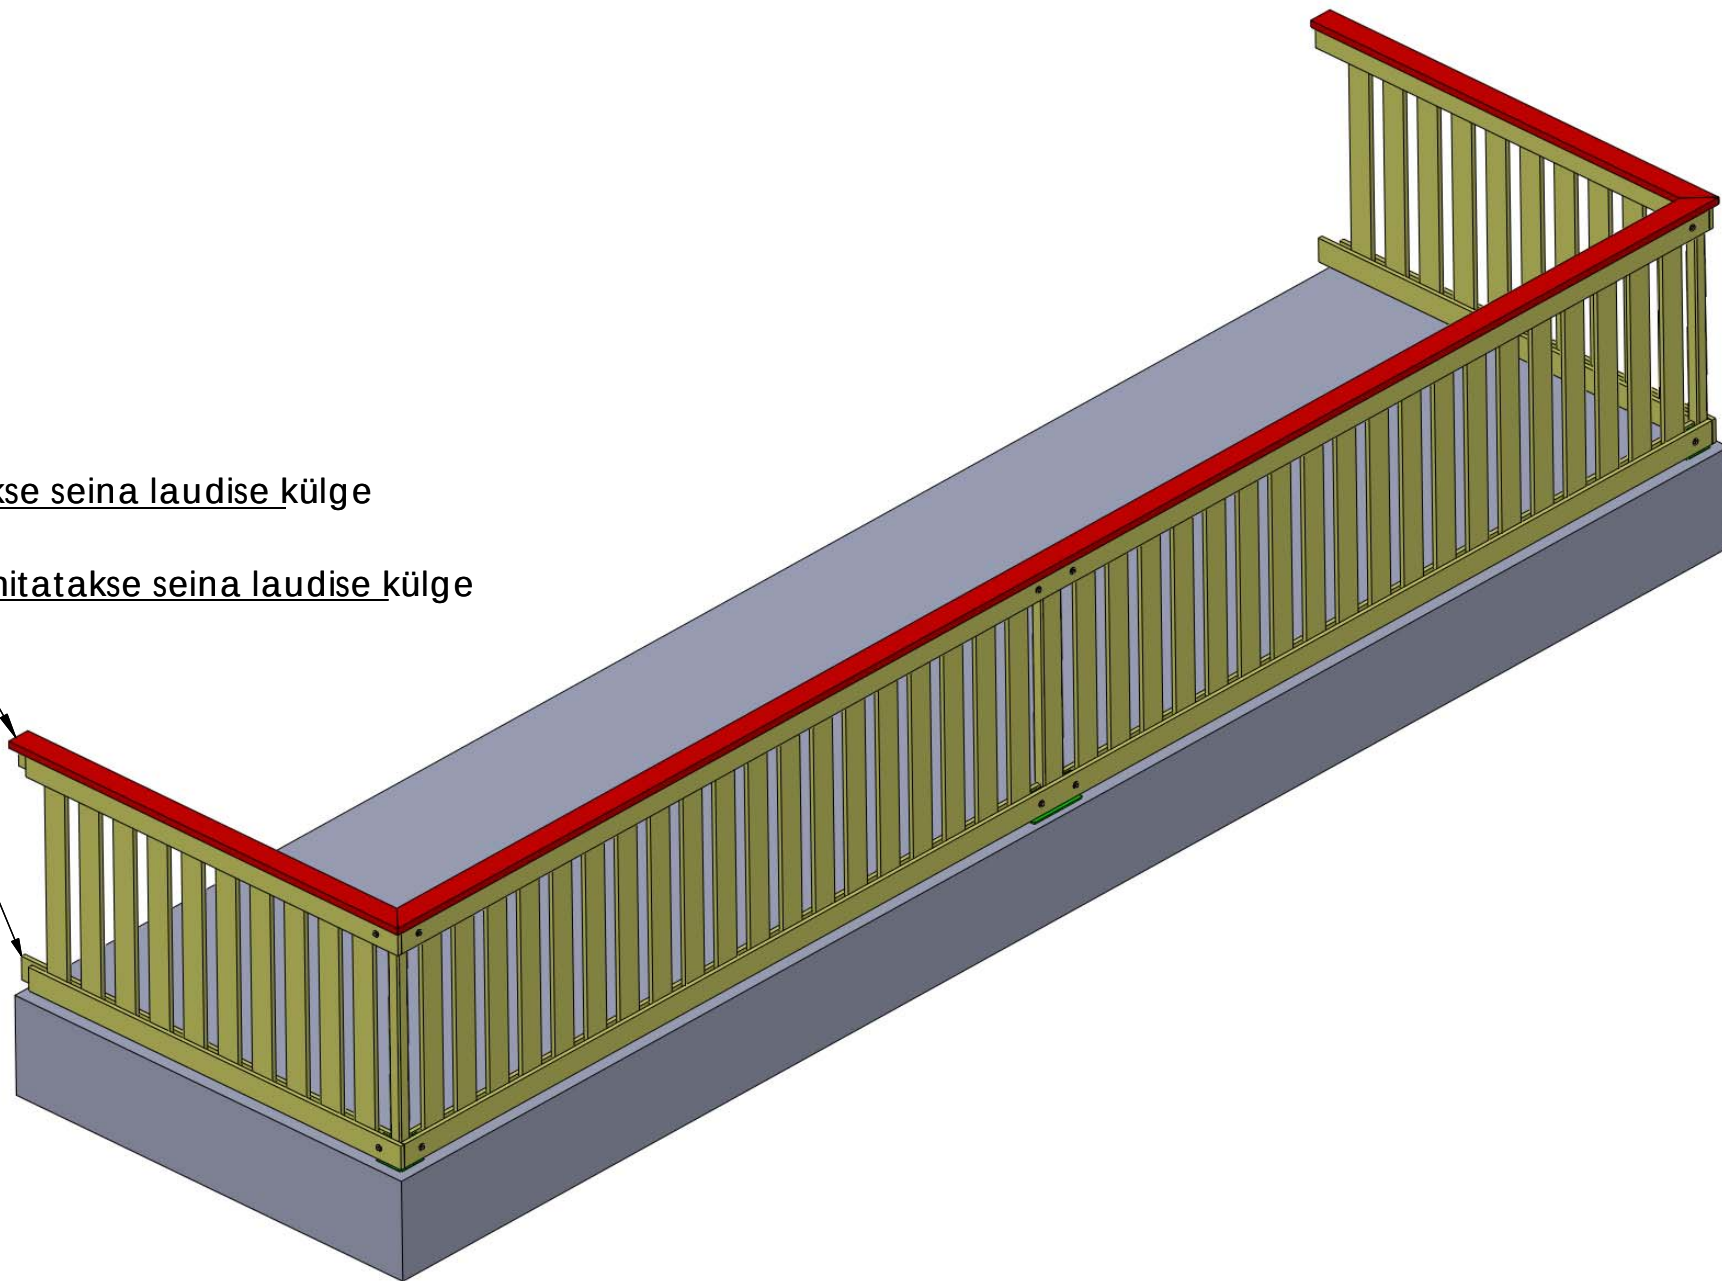

Polt M8

Polt M8

