



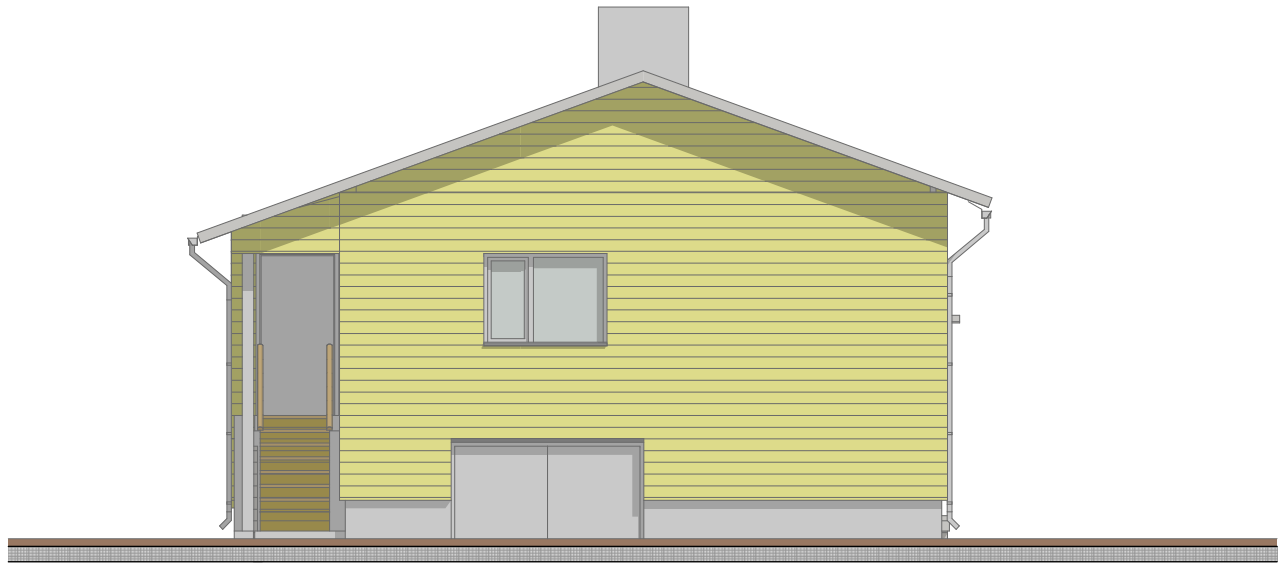

West Elevation

1:50

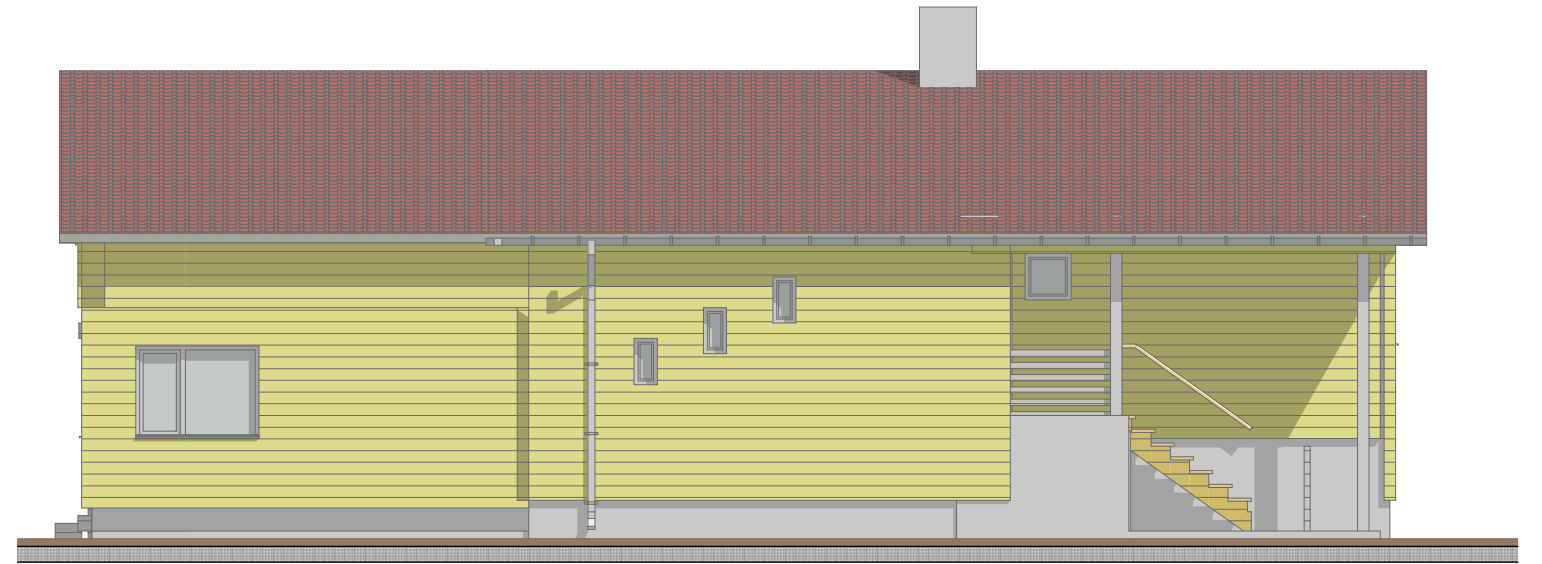


North Elevation

1:50



South Elevation

1:50

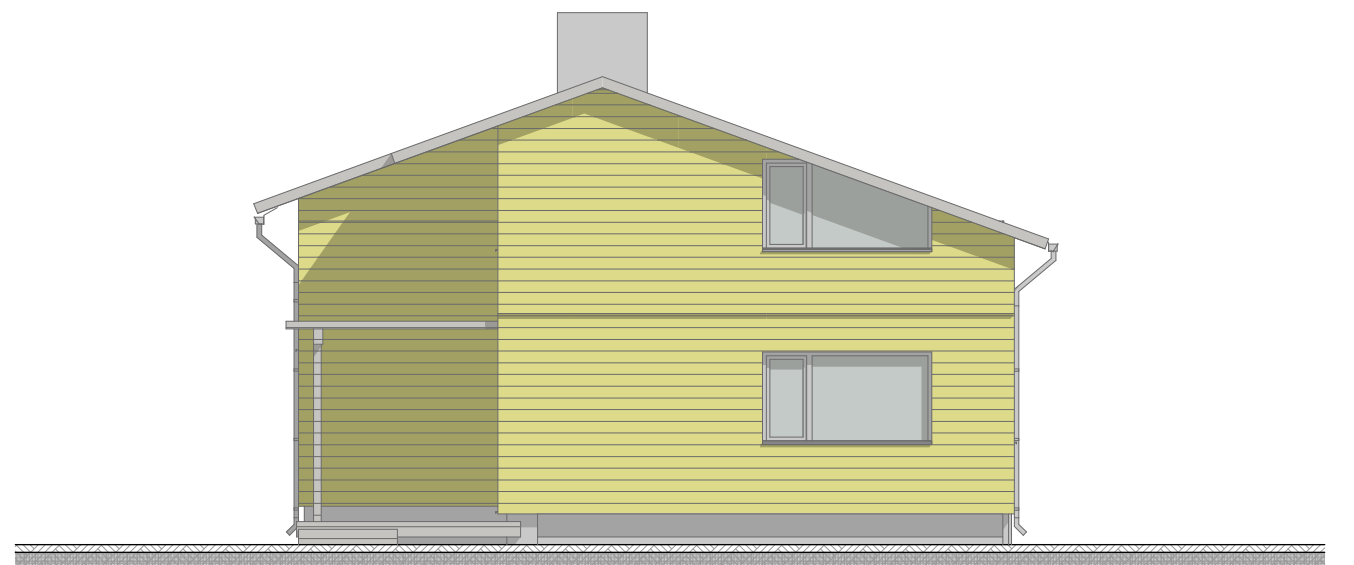

East Elevation

1:50