



VAADE 1-5
1:75

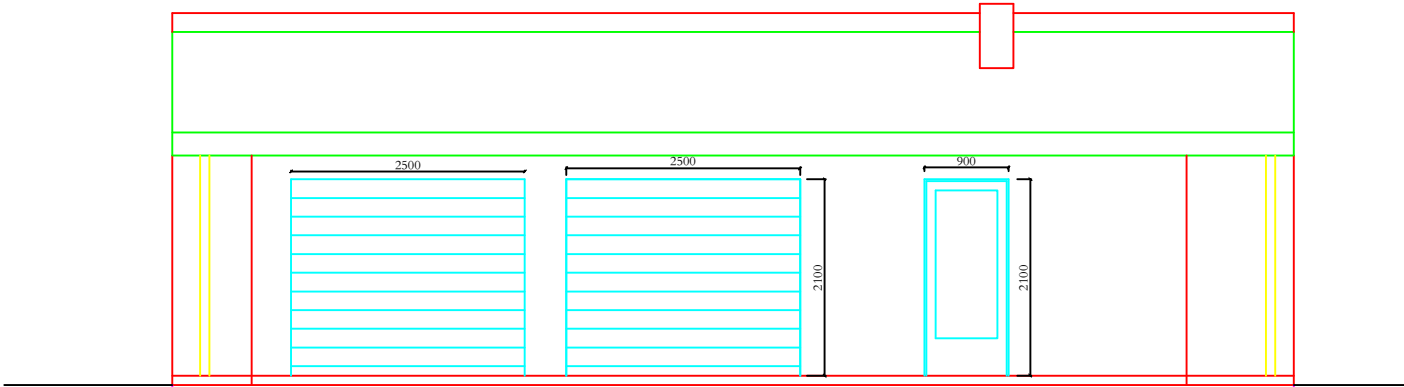

VAADE 5-1
1:75



VAADE A-B
1:75

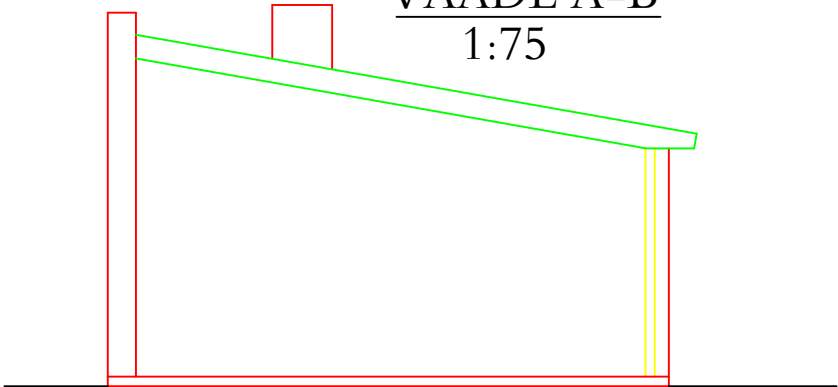

VAADE B-A
1:75

