



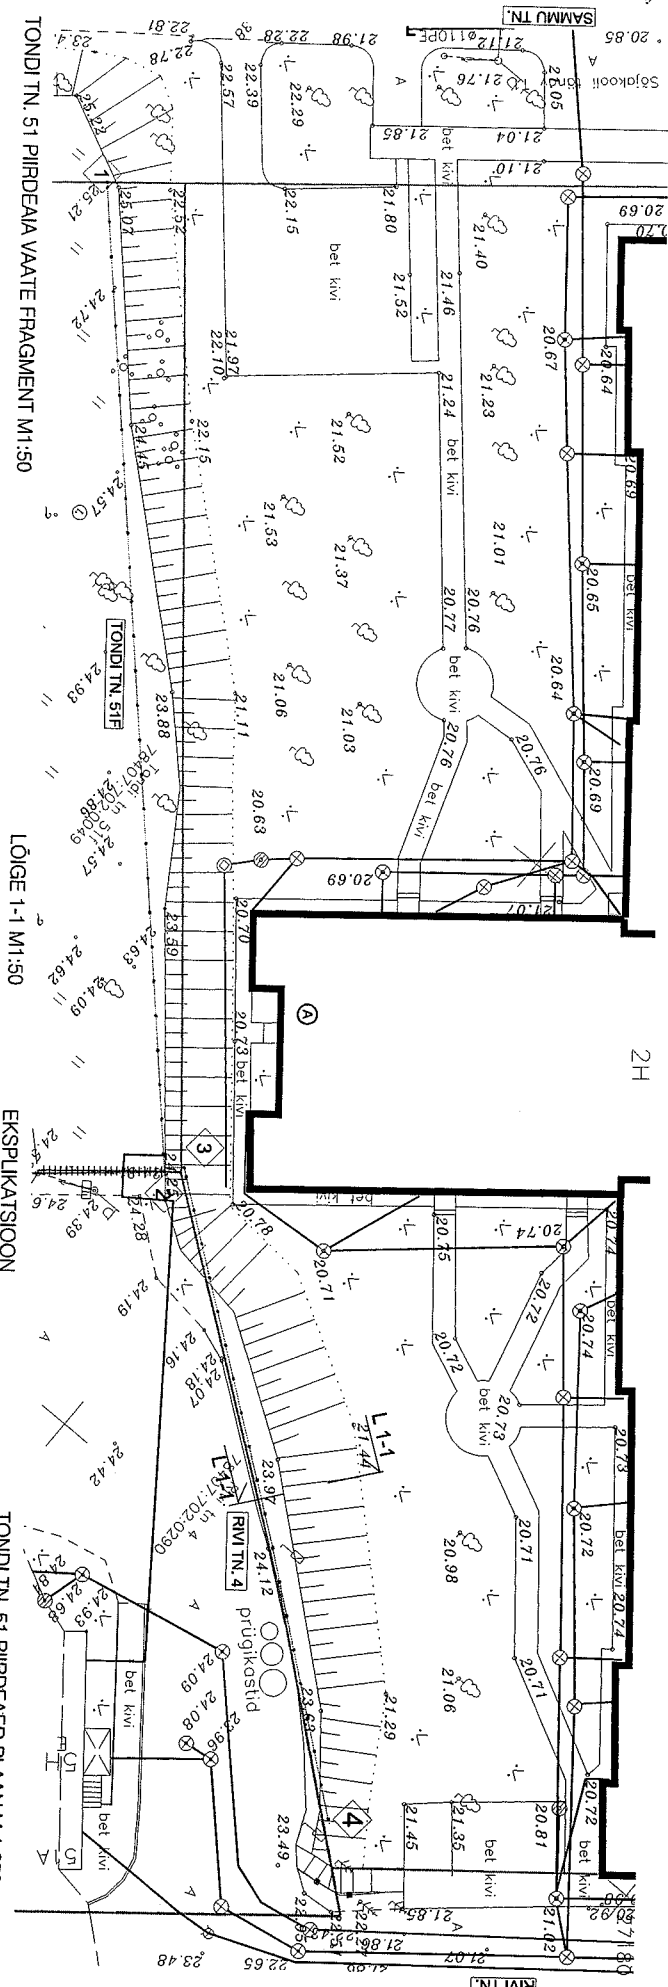

TONDI TN. 51 PIRDEAD PLAN M 1:250

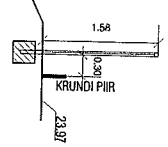

- 
- OLEMSALEY HOOKE
 PROL. KEENSPANTEL PINE H= 1,50m
 OLO. KEENSPANTEL PINE H= 1,50m
 KINNISTU PIRI

[illegible]