


KATUSEPLEKK "KLASSIK W"	
ROOVID 100x28	28mm
DISTANTSLIIST 22x50	22mm
ALUSKATE	
FERMI ÜLEMINE VÖÖ	150mm

PIR/SPU SOOJUSTUS+keskel käigutee	70mm
FERMI AL. VÖÖ+PIR/SPU SOOJUSTUS	120mm
PIR/SPU SOOJUSTUS	100mm
LAEKARKASS 22x100 samm 400	22mm
KIPSPLAAT 2x13mm	26mm

KLEEPKATE SBS 2 kihti	
OSB PLAAT	22mm
PRUSS 50x100 s.700	50mm
TOED 50x100 s.1200, DIAGONAAL22x100	50mm
SPOONPUITTALA 57x300mm+PIR/SPU SOOJUST.200mm	300mm
PIR/SPU SOOJUSTUS	90mm
LAEKARKASS 22x100mm	22mm
KIPSPLAAT 2x13mm	26mm

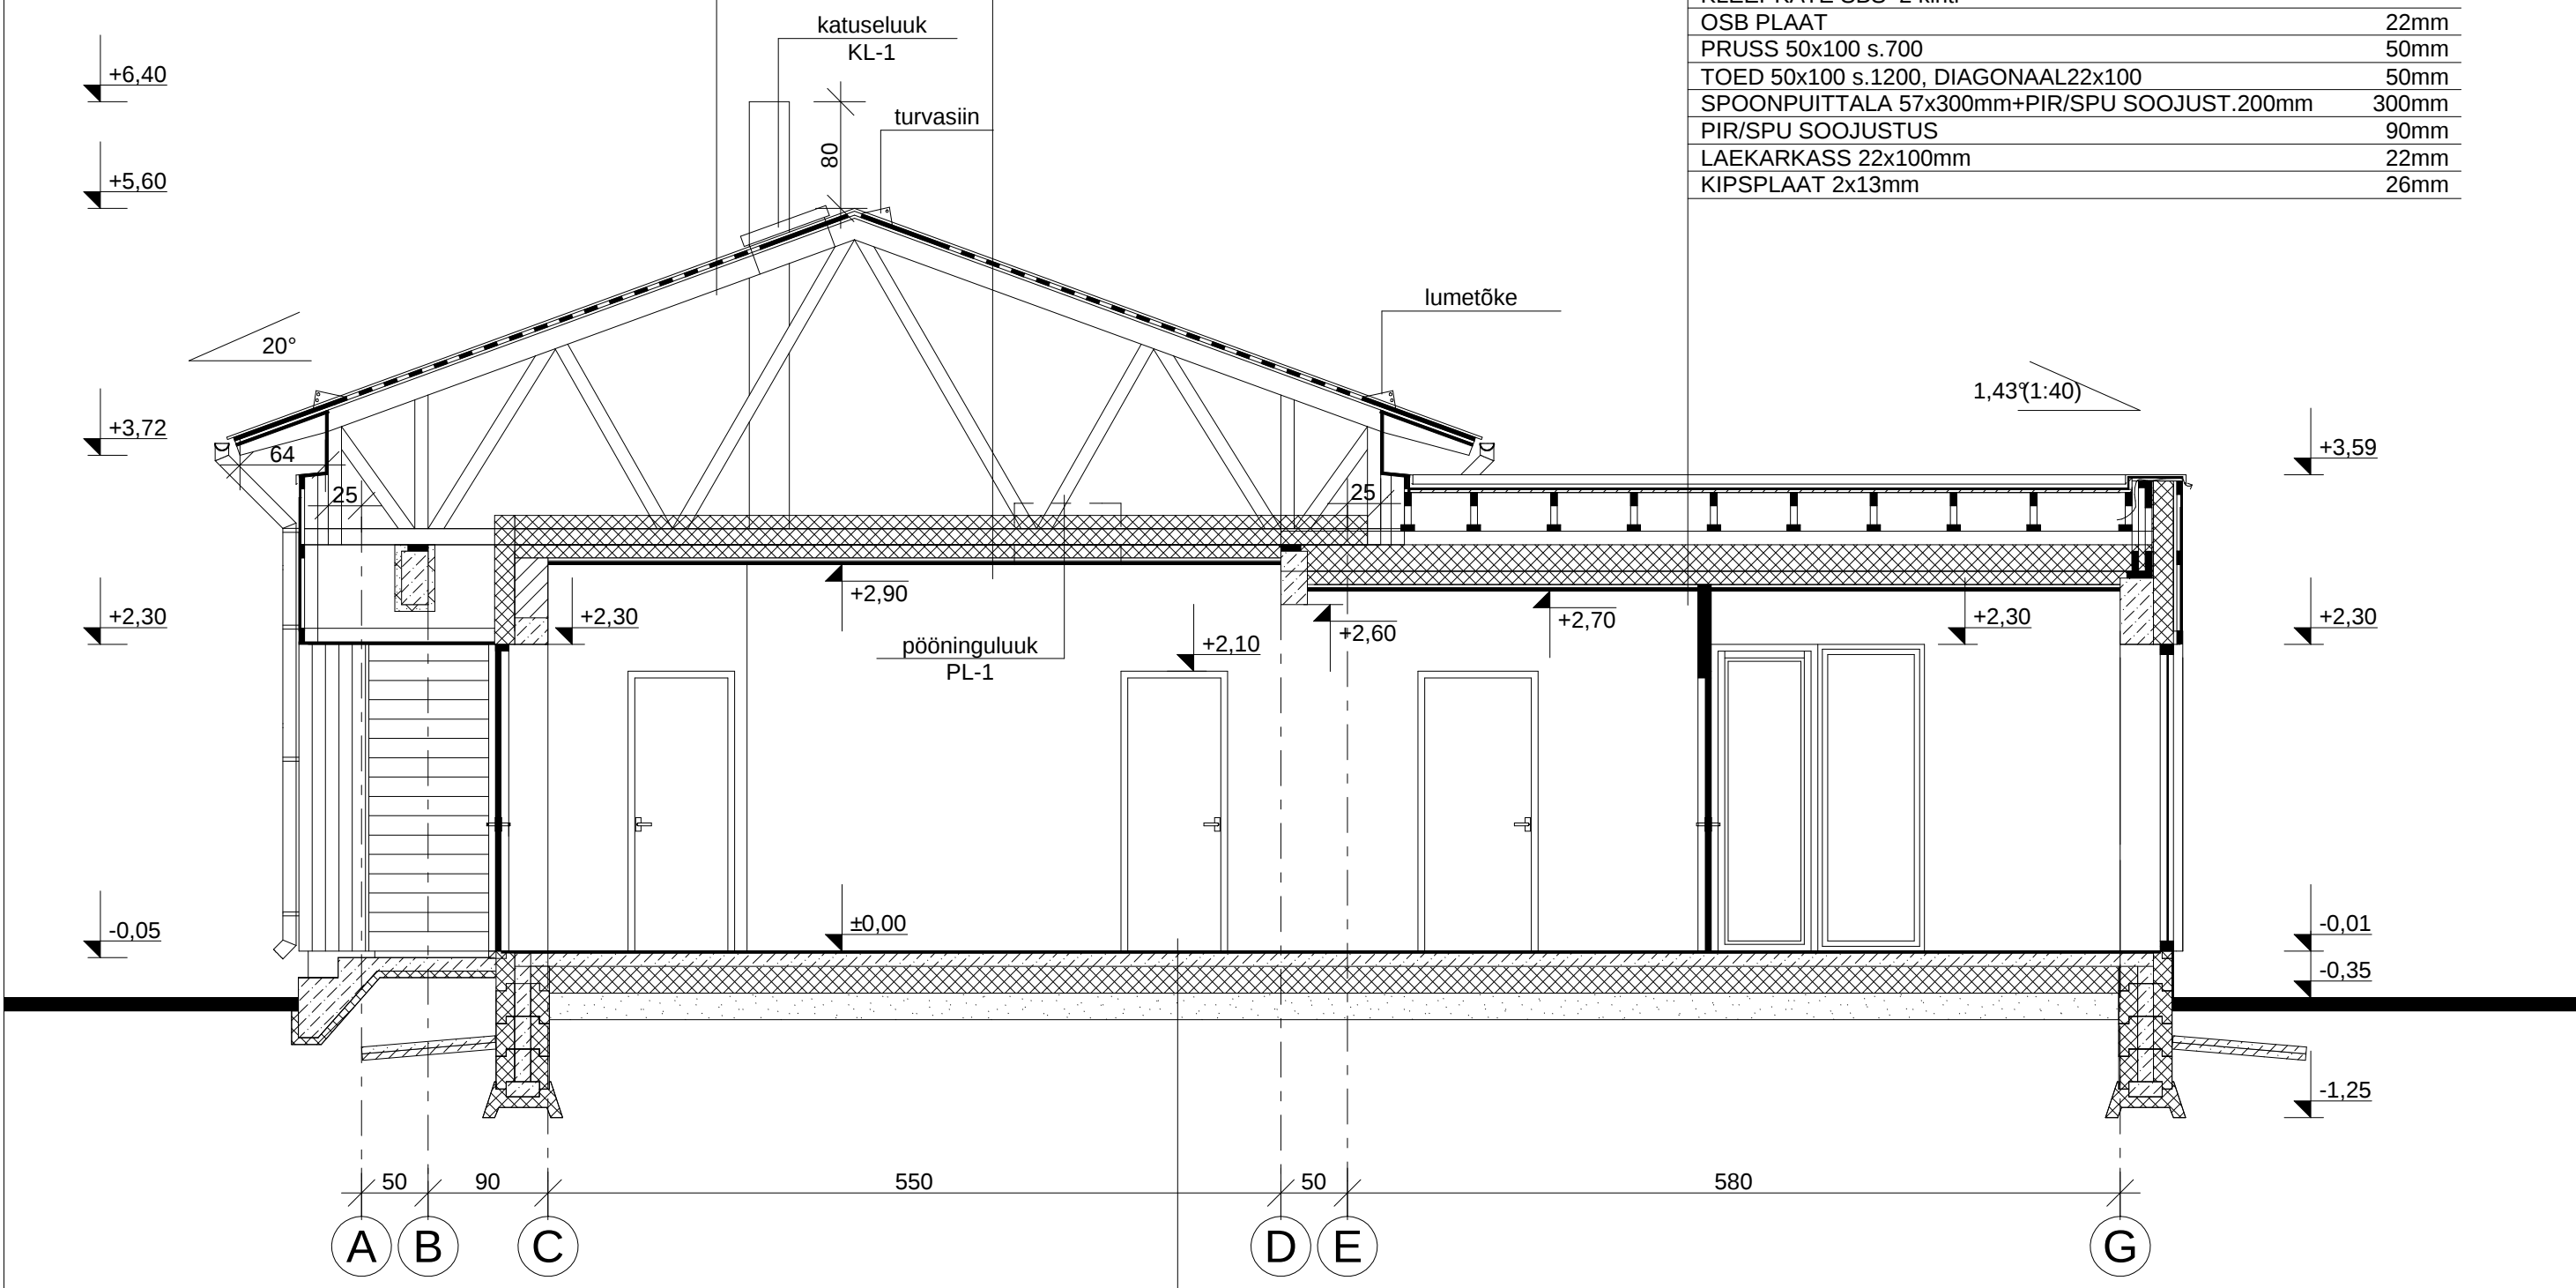

KER. PLAAT+PAIGALDUSSEGU	15mm
LIHVIT. R/BET. + VEE KÜTTETORU	100mm
EPS 120 PERIMEETER SOOJUSTUS	250mm
EPS 120 PERIMEETER 1m ulatuses välisseinas	50mm
ARM. GEODEETIL. KILE	
TIHEND. KILLUSTIK	200mm
MIN. PINNAS	