




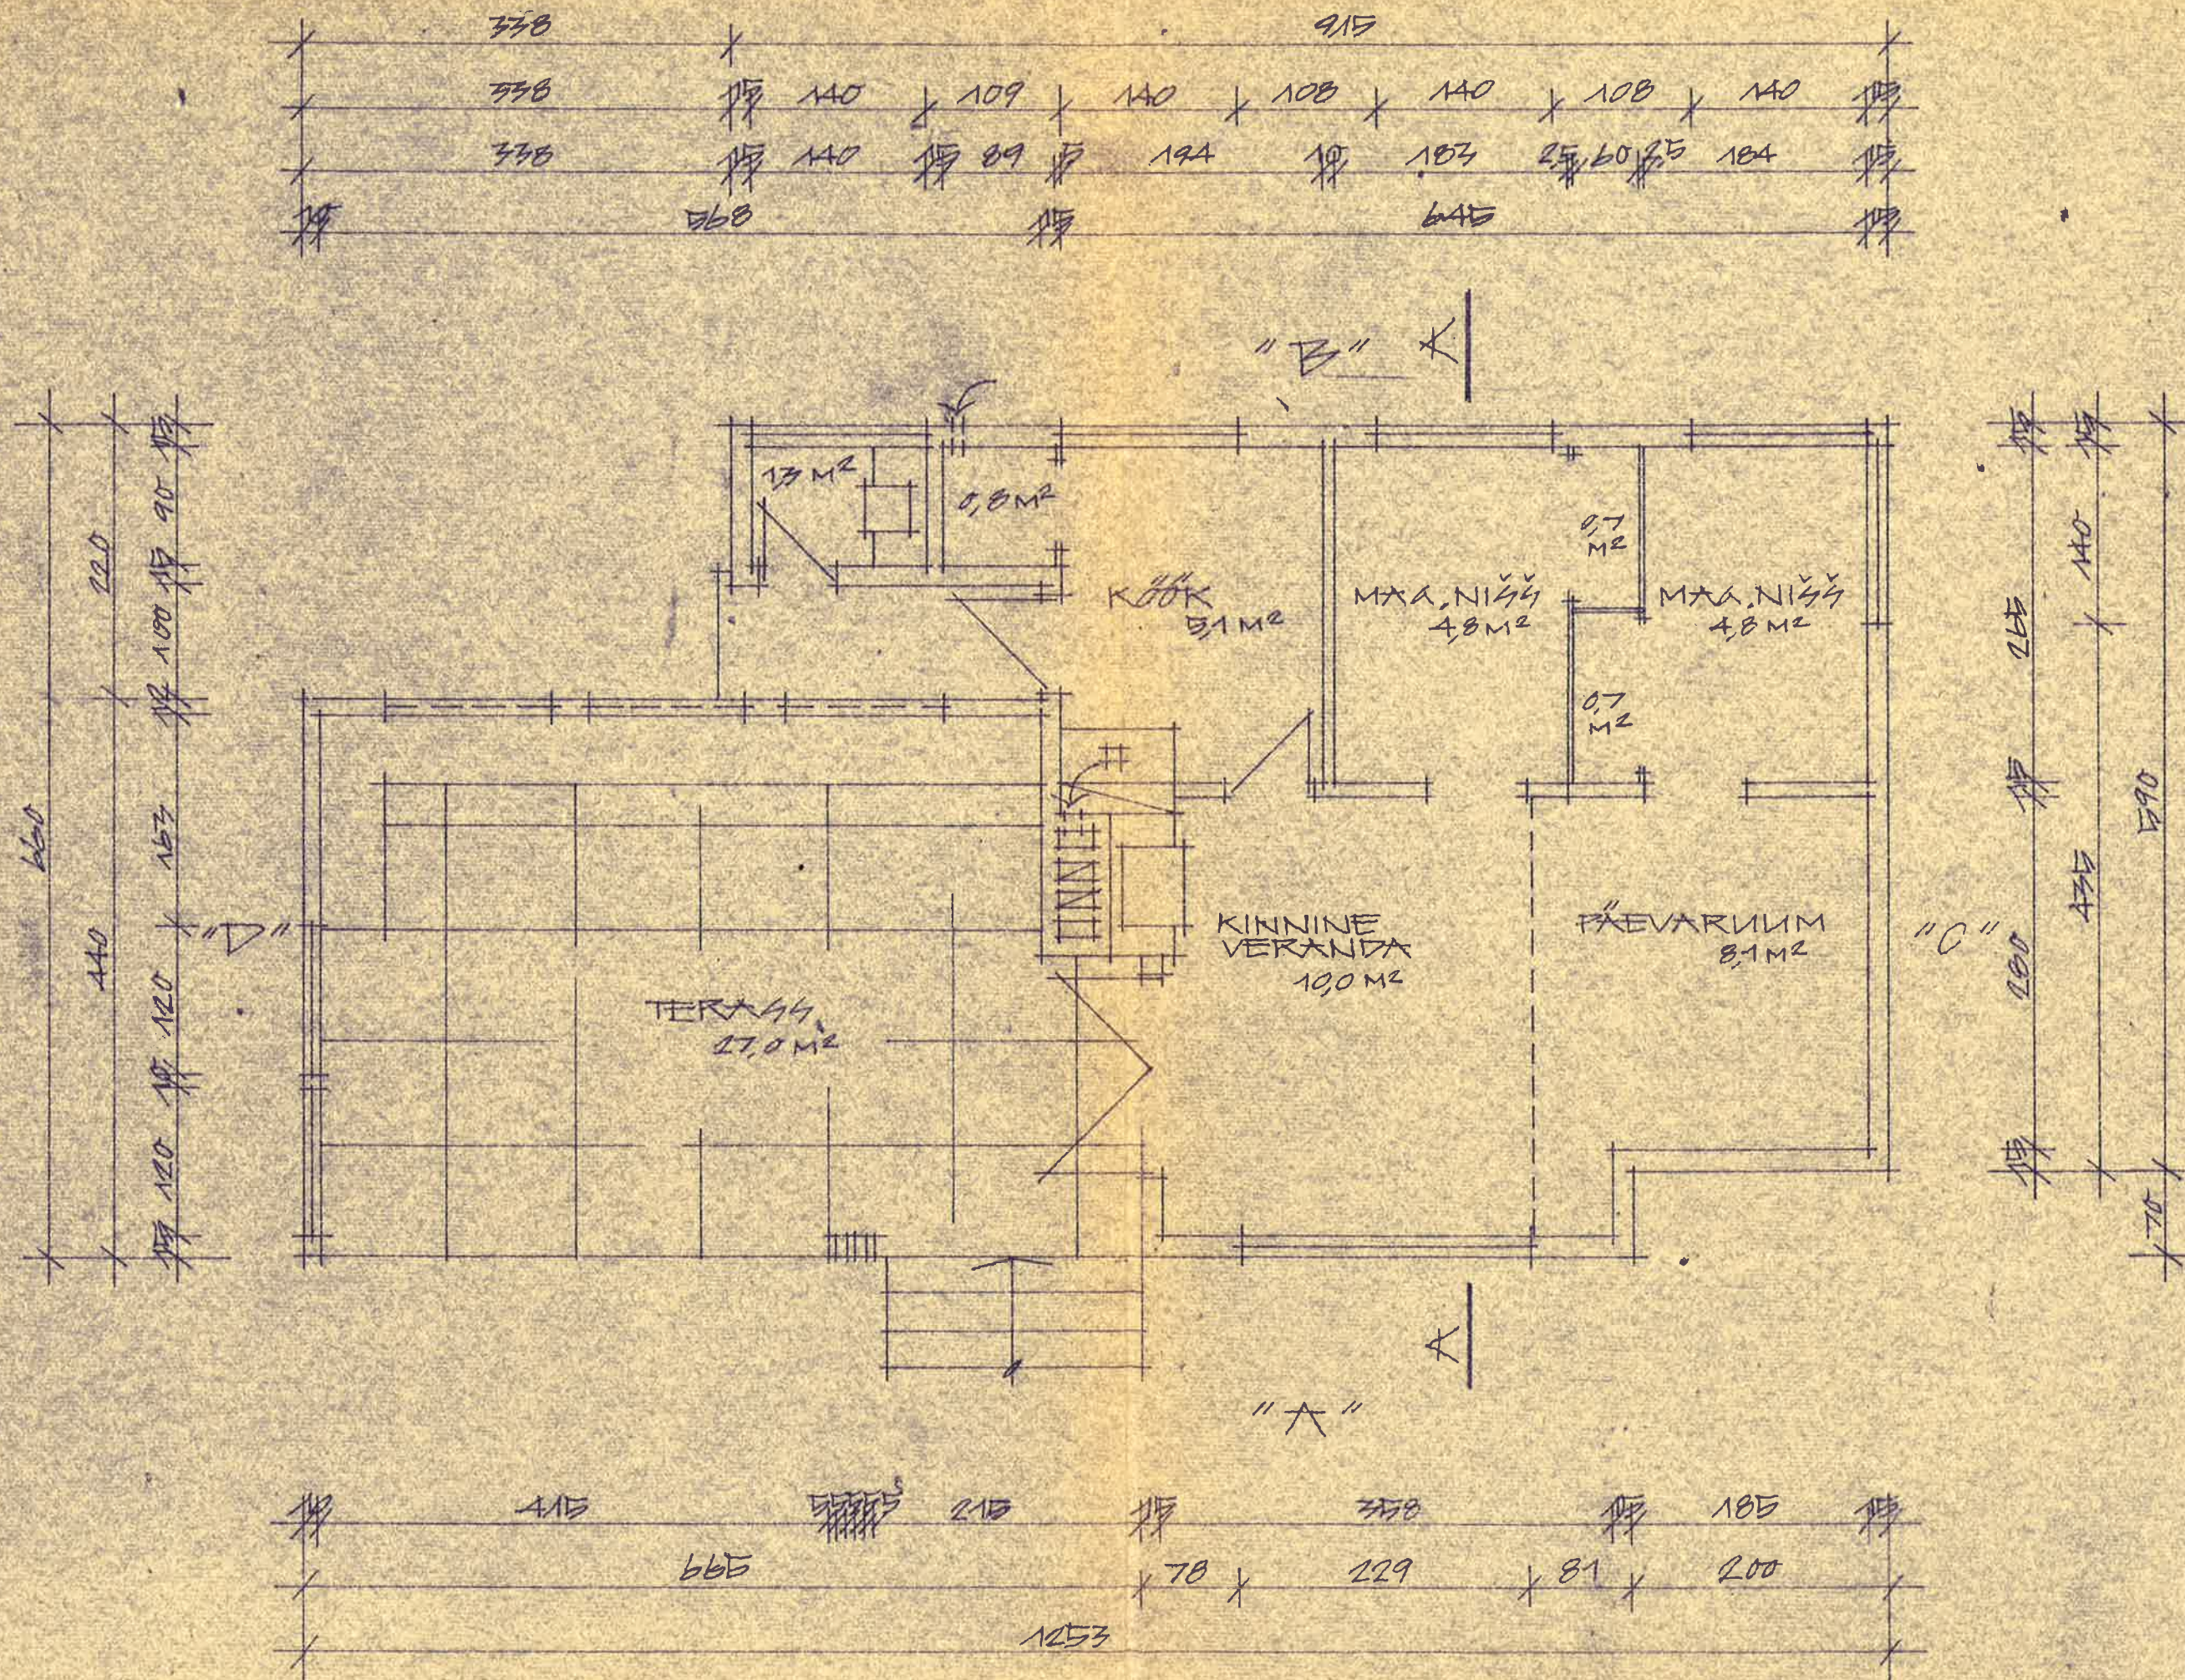


PÕHIPLAAN M 1:50

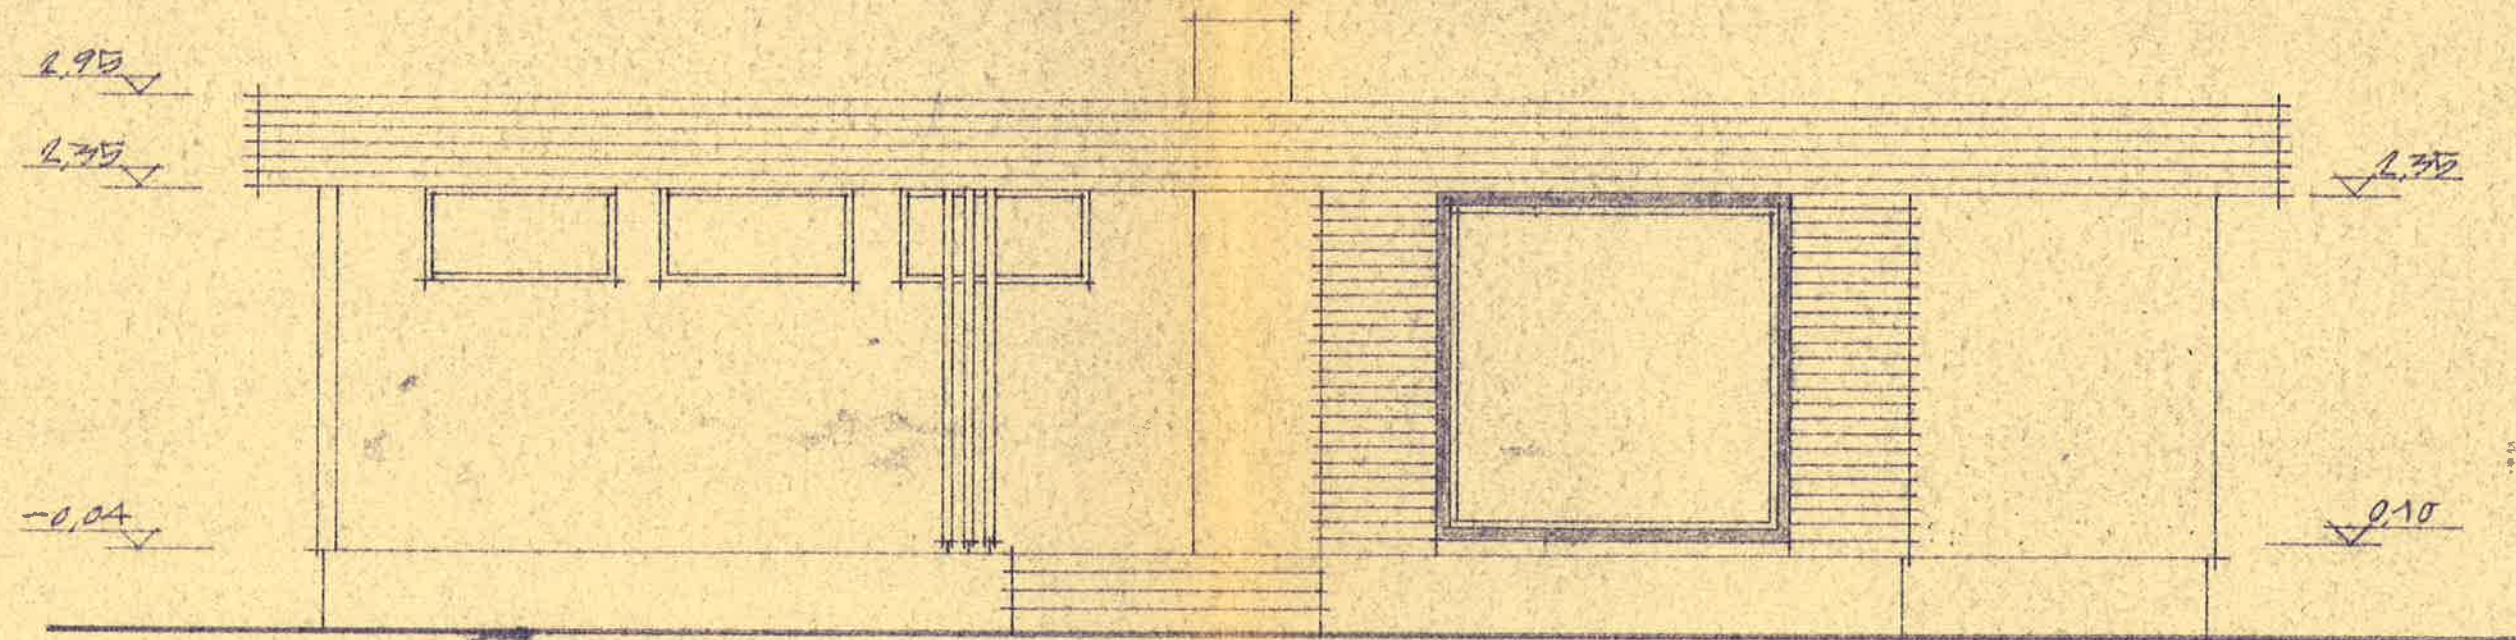


FAÇADE "A" M 1:50

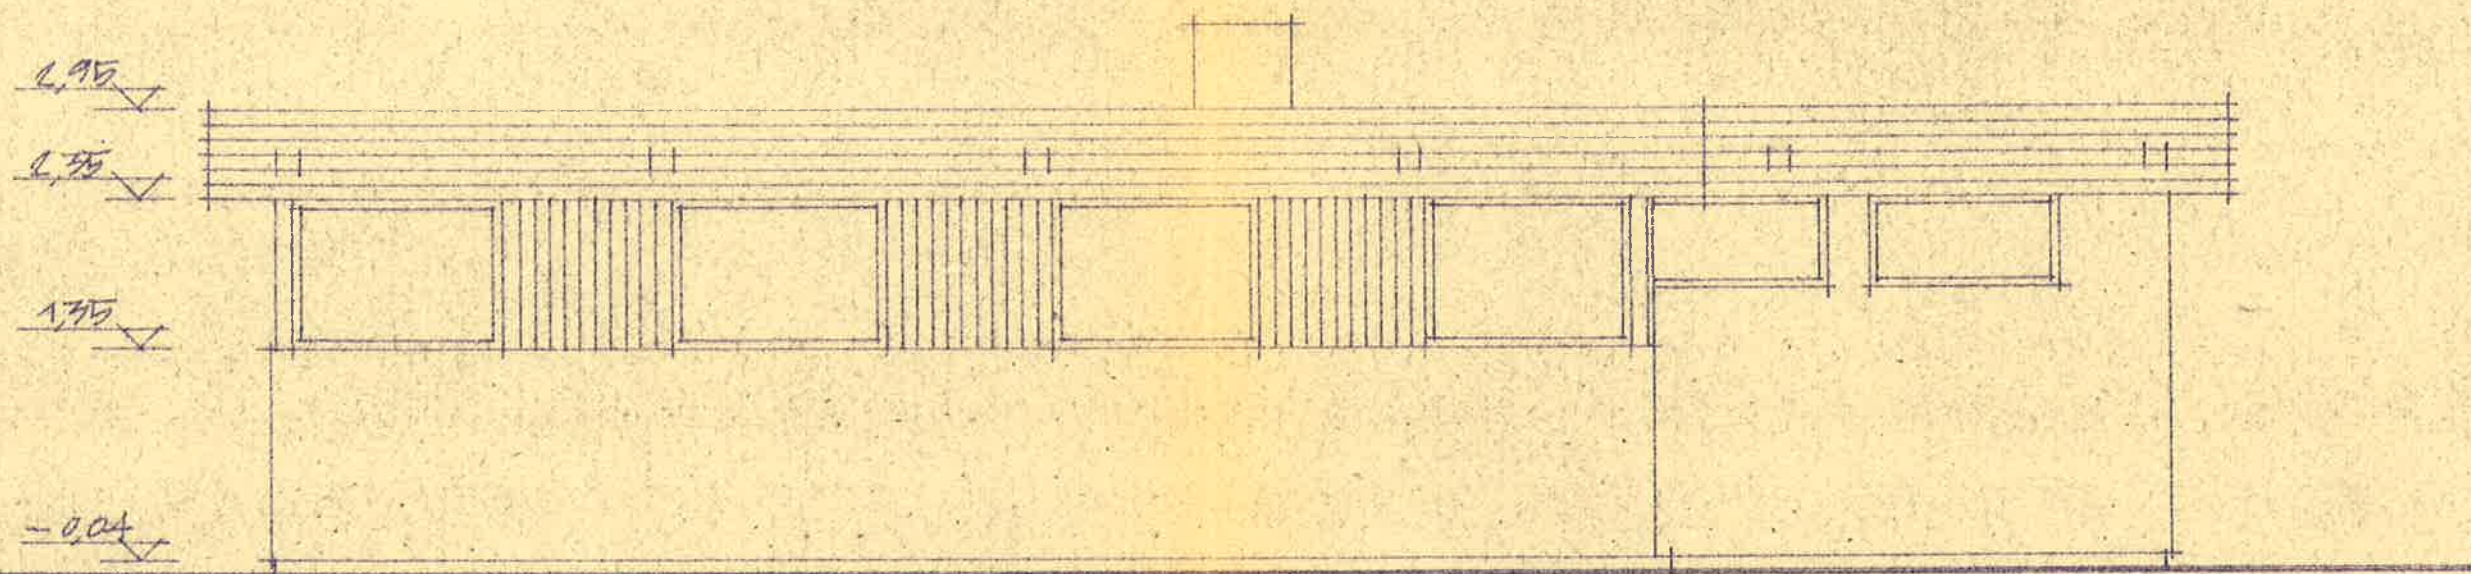


VAADE "B" M 1:50

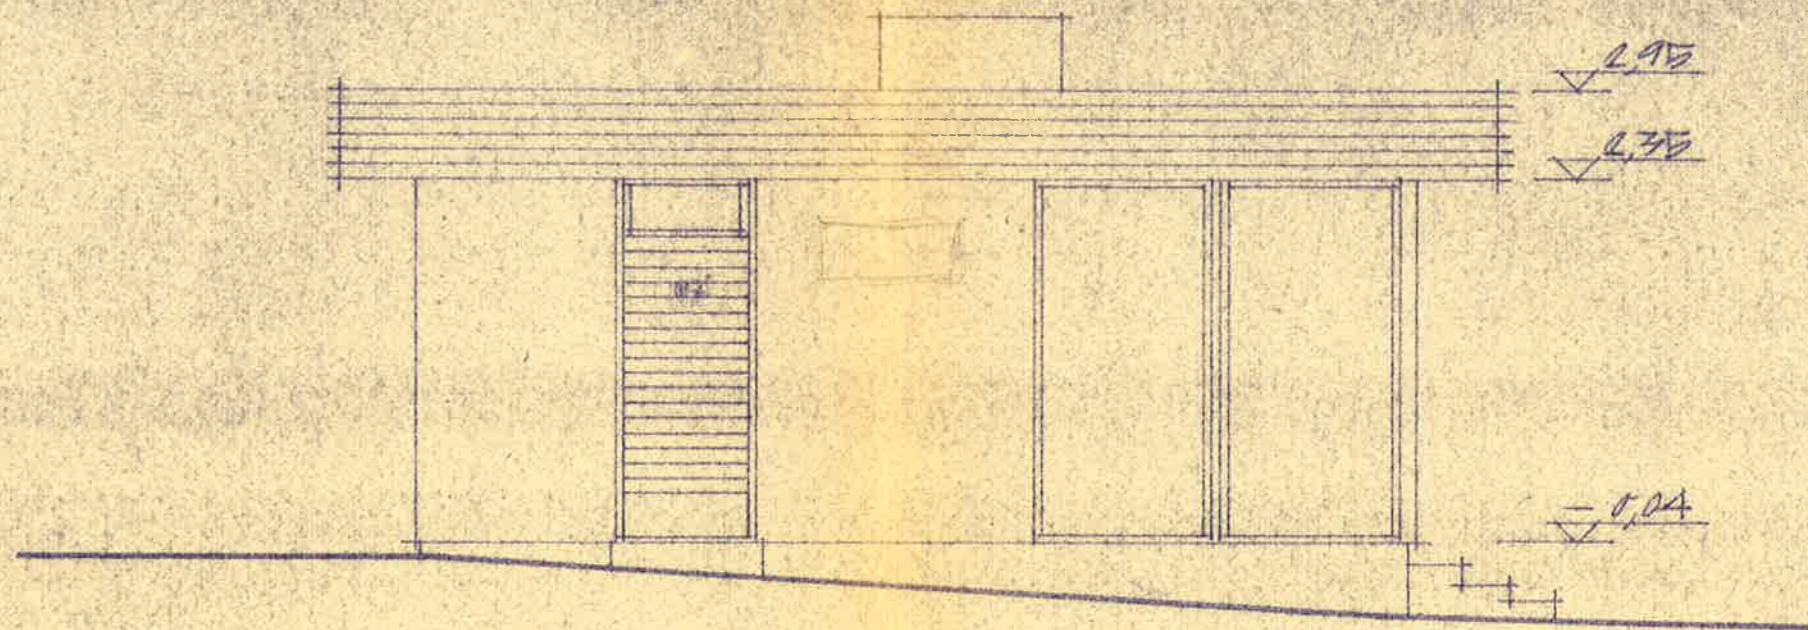

VADE "D" M 1:50

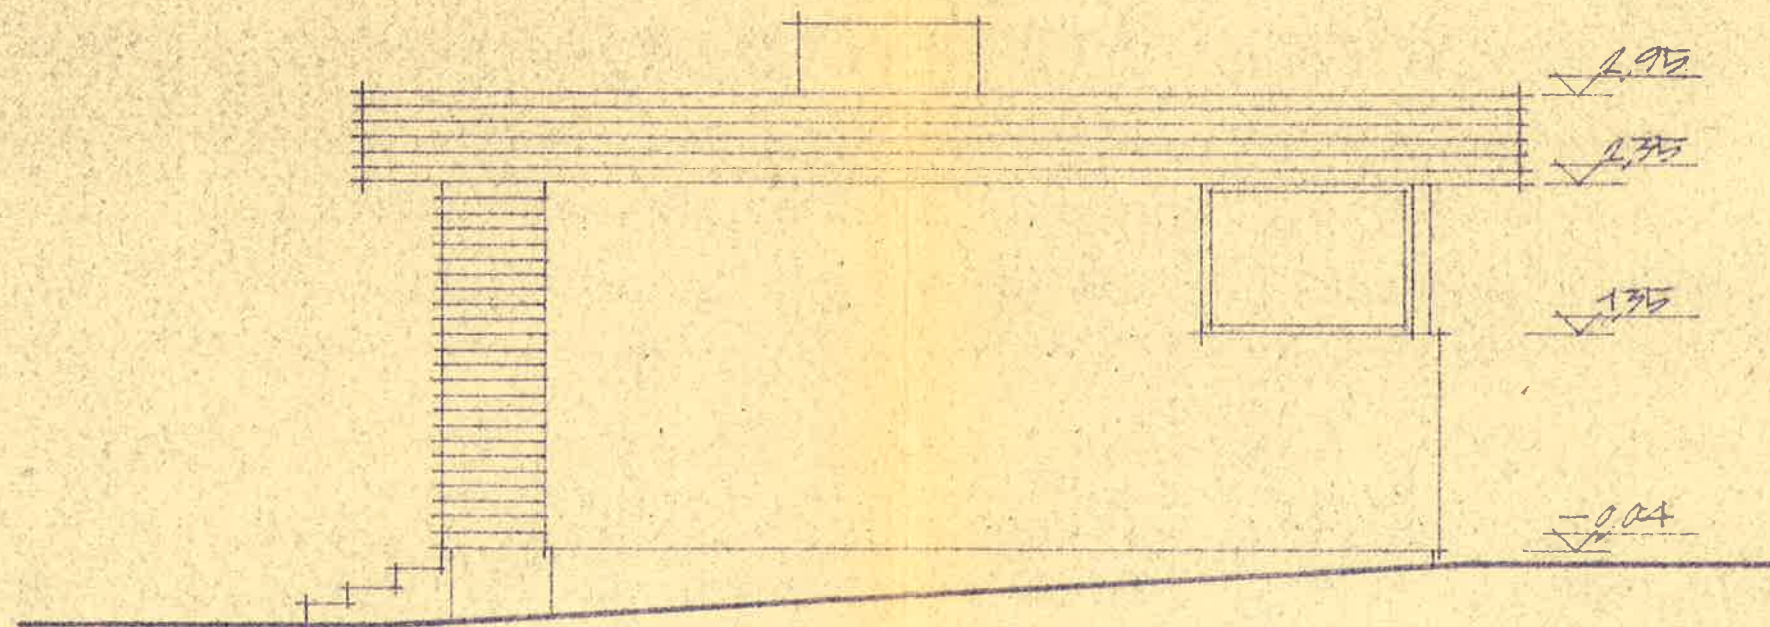

VADE "C" M 1:50

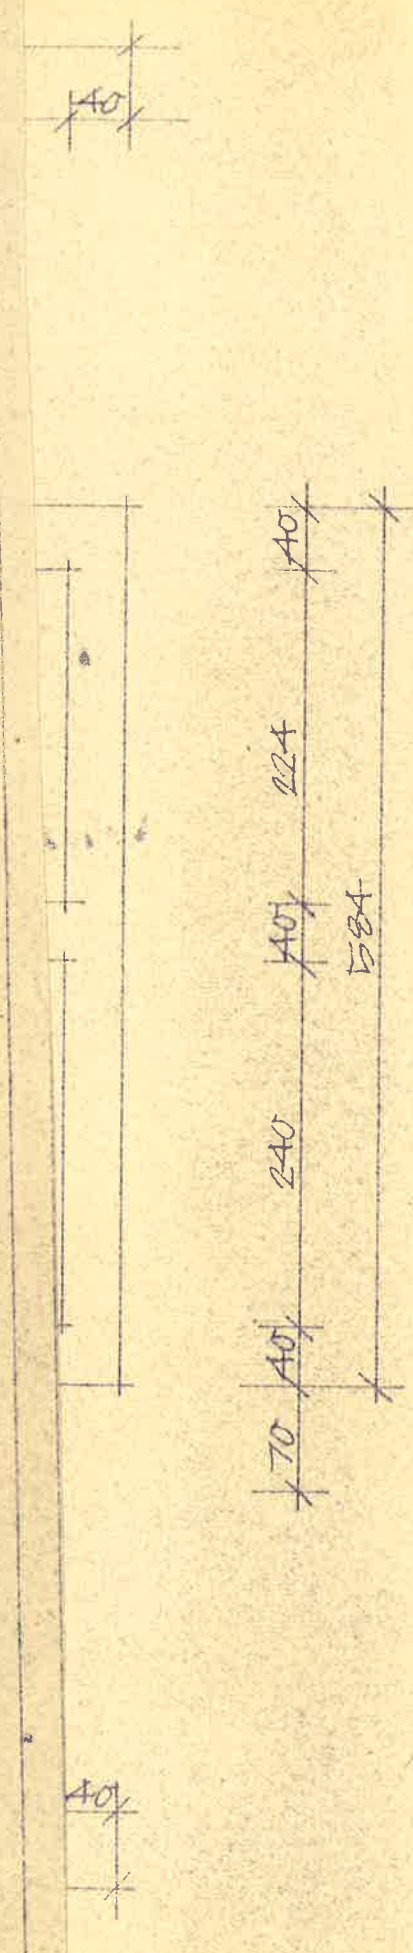

40/