


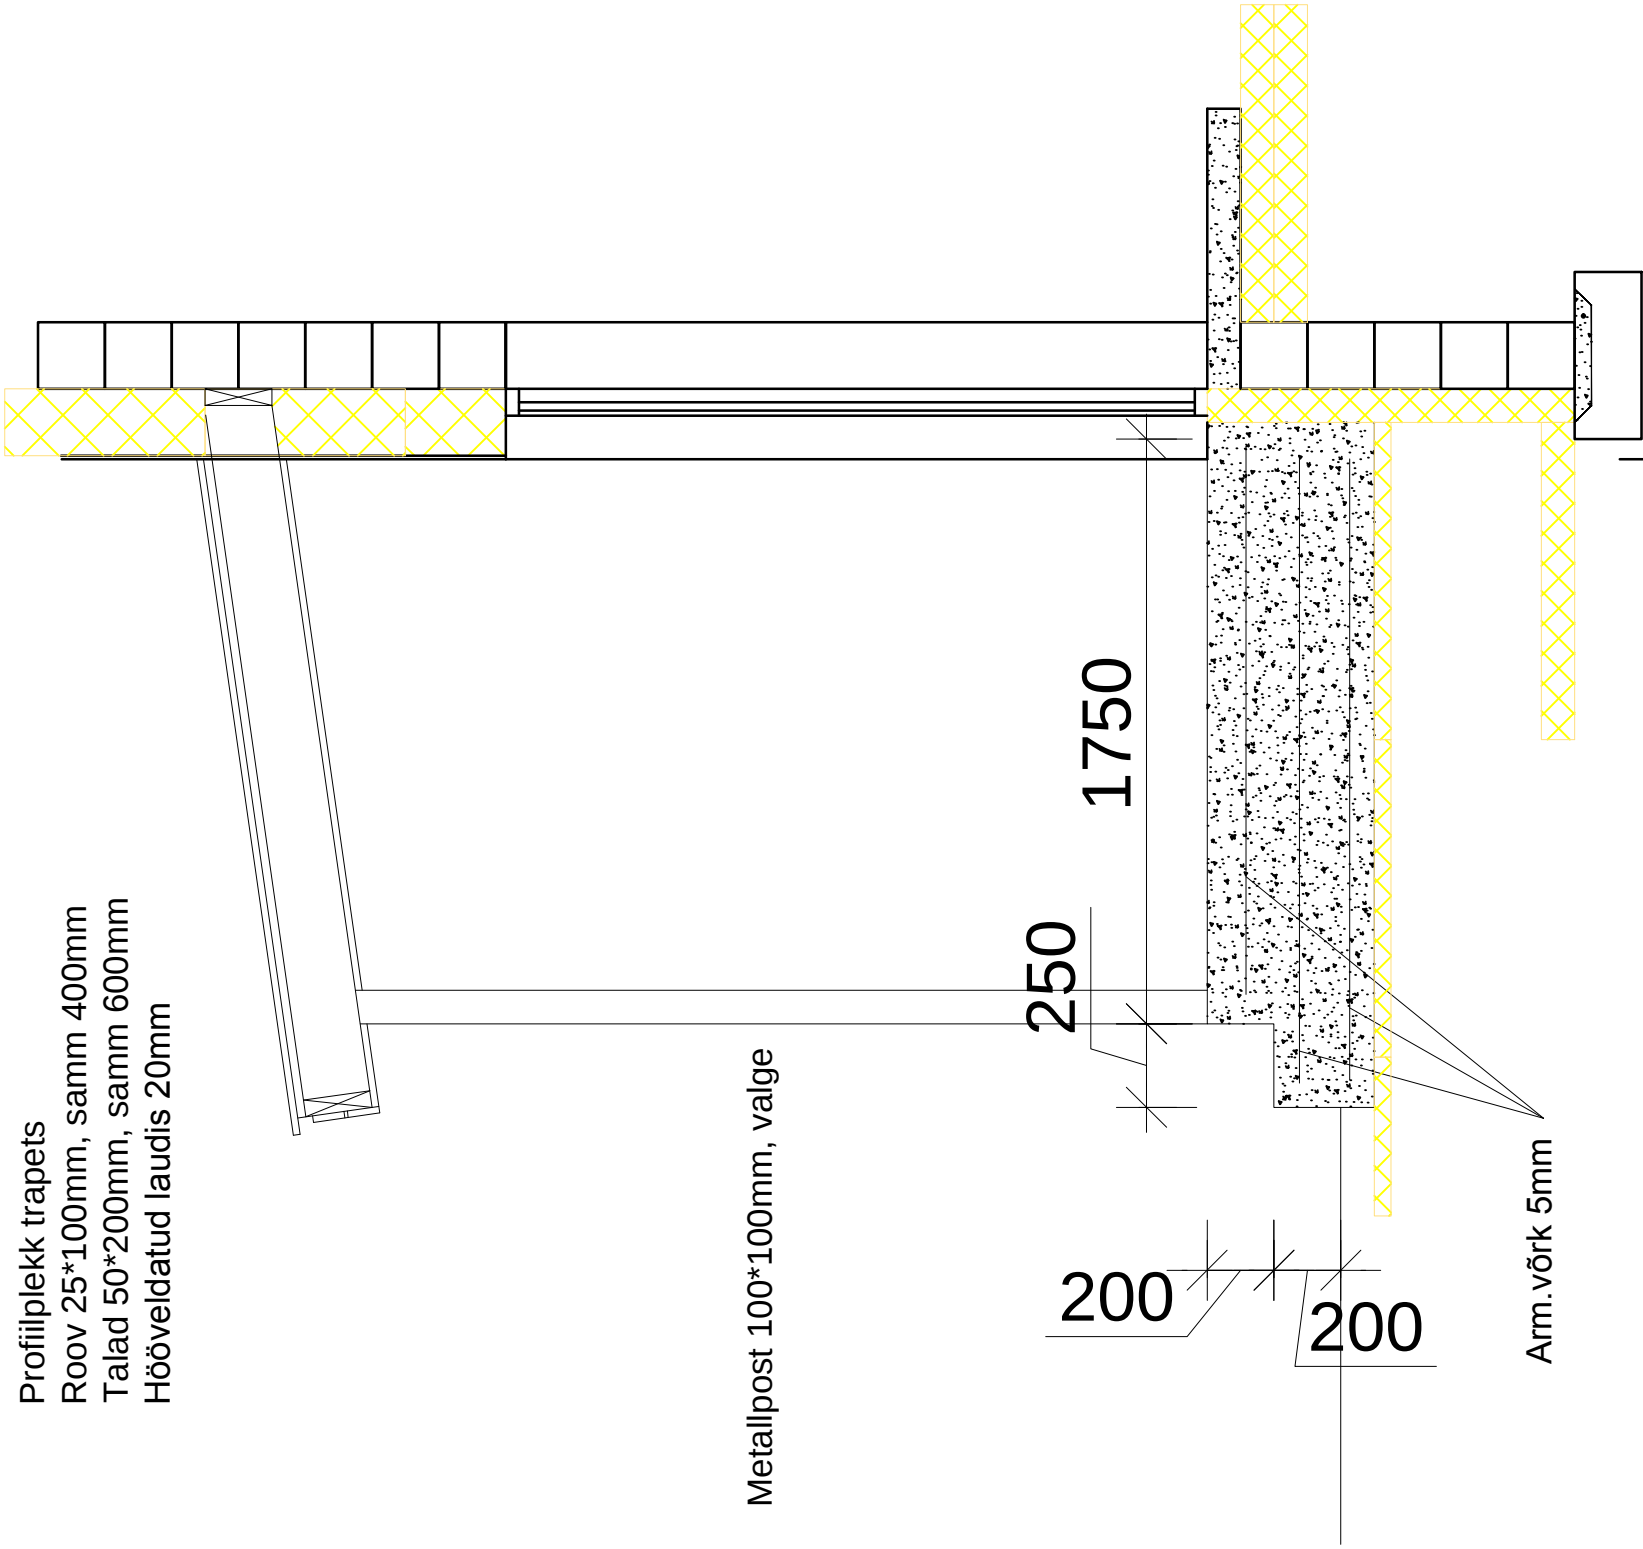


Profiilplekk trapets
Roov 25*100mm, samm 400mm
Talad 50*200mm, samm 600mm
Hööveldatud laudis 20mm

Metallpost 100*100mm, valge

250 1750 200 200

Arm. vörk 5mm

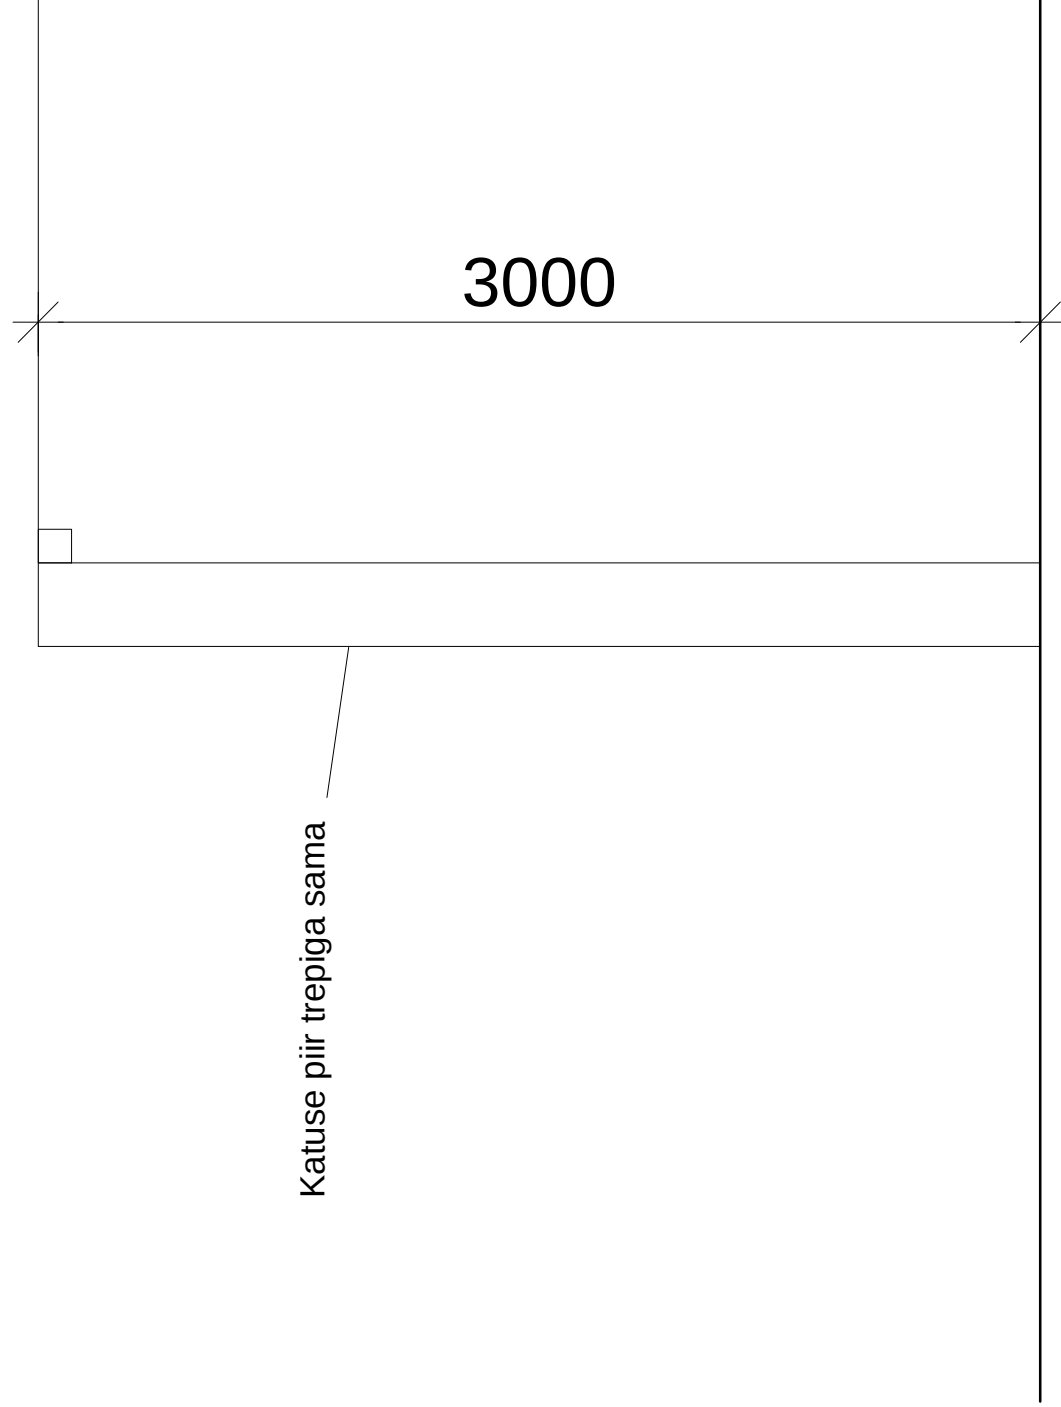

Katuse piir trepiga sama

3000