


KATUSEPLEKK "KLASSIK W"	35mm
ROOV 28x100mm	28mm
DISTANTSLIIST 20x50mm	20mm
ALUSKATE	
TUULUTUSVAHE	50mm
TUULETÕKE	20mm
SARIKAS 50x150mm+MIN. VILL	150mm
PRUSS 50x100mm+MIN. VILL	100mm
AURUTÕKE	
LATT45x45mm+MIN. VILL	45mm
LAUDIS	15mm

PÕRANDALAUD 95x33mm	33mm
LAAG 40x95mm	40mm
REGUPOL□	5mm
LAETALA 60x200mm s.800 + min.vill 100mm	200mm
EHITUSPABER	
LAEROOV 23x95mm	23mm
PUNN LAUDIS	15mm

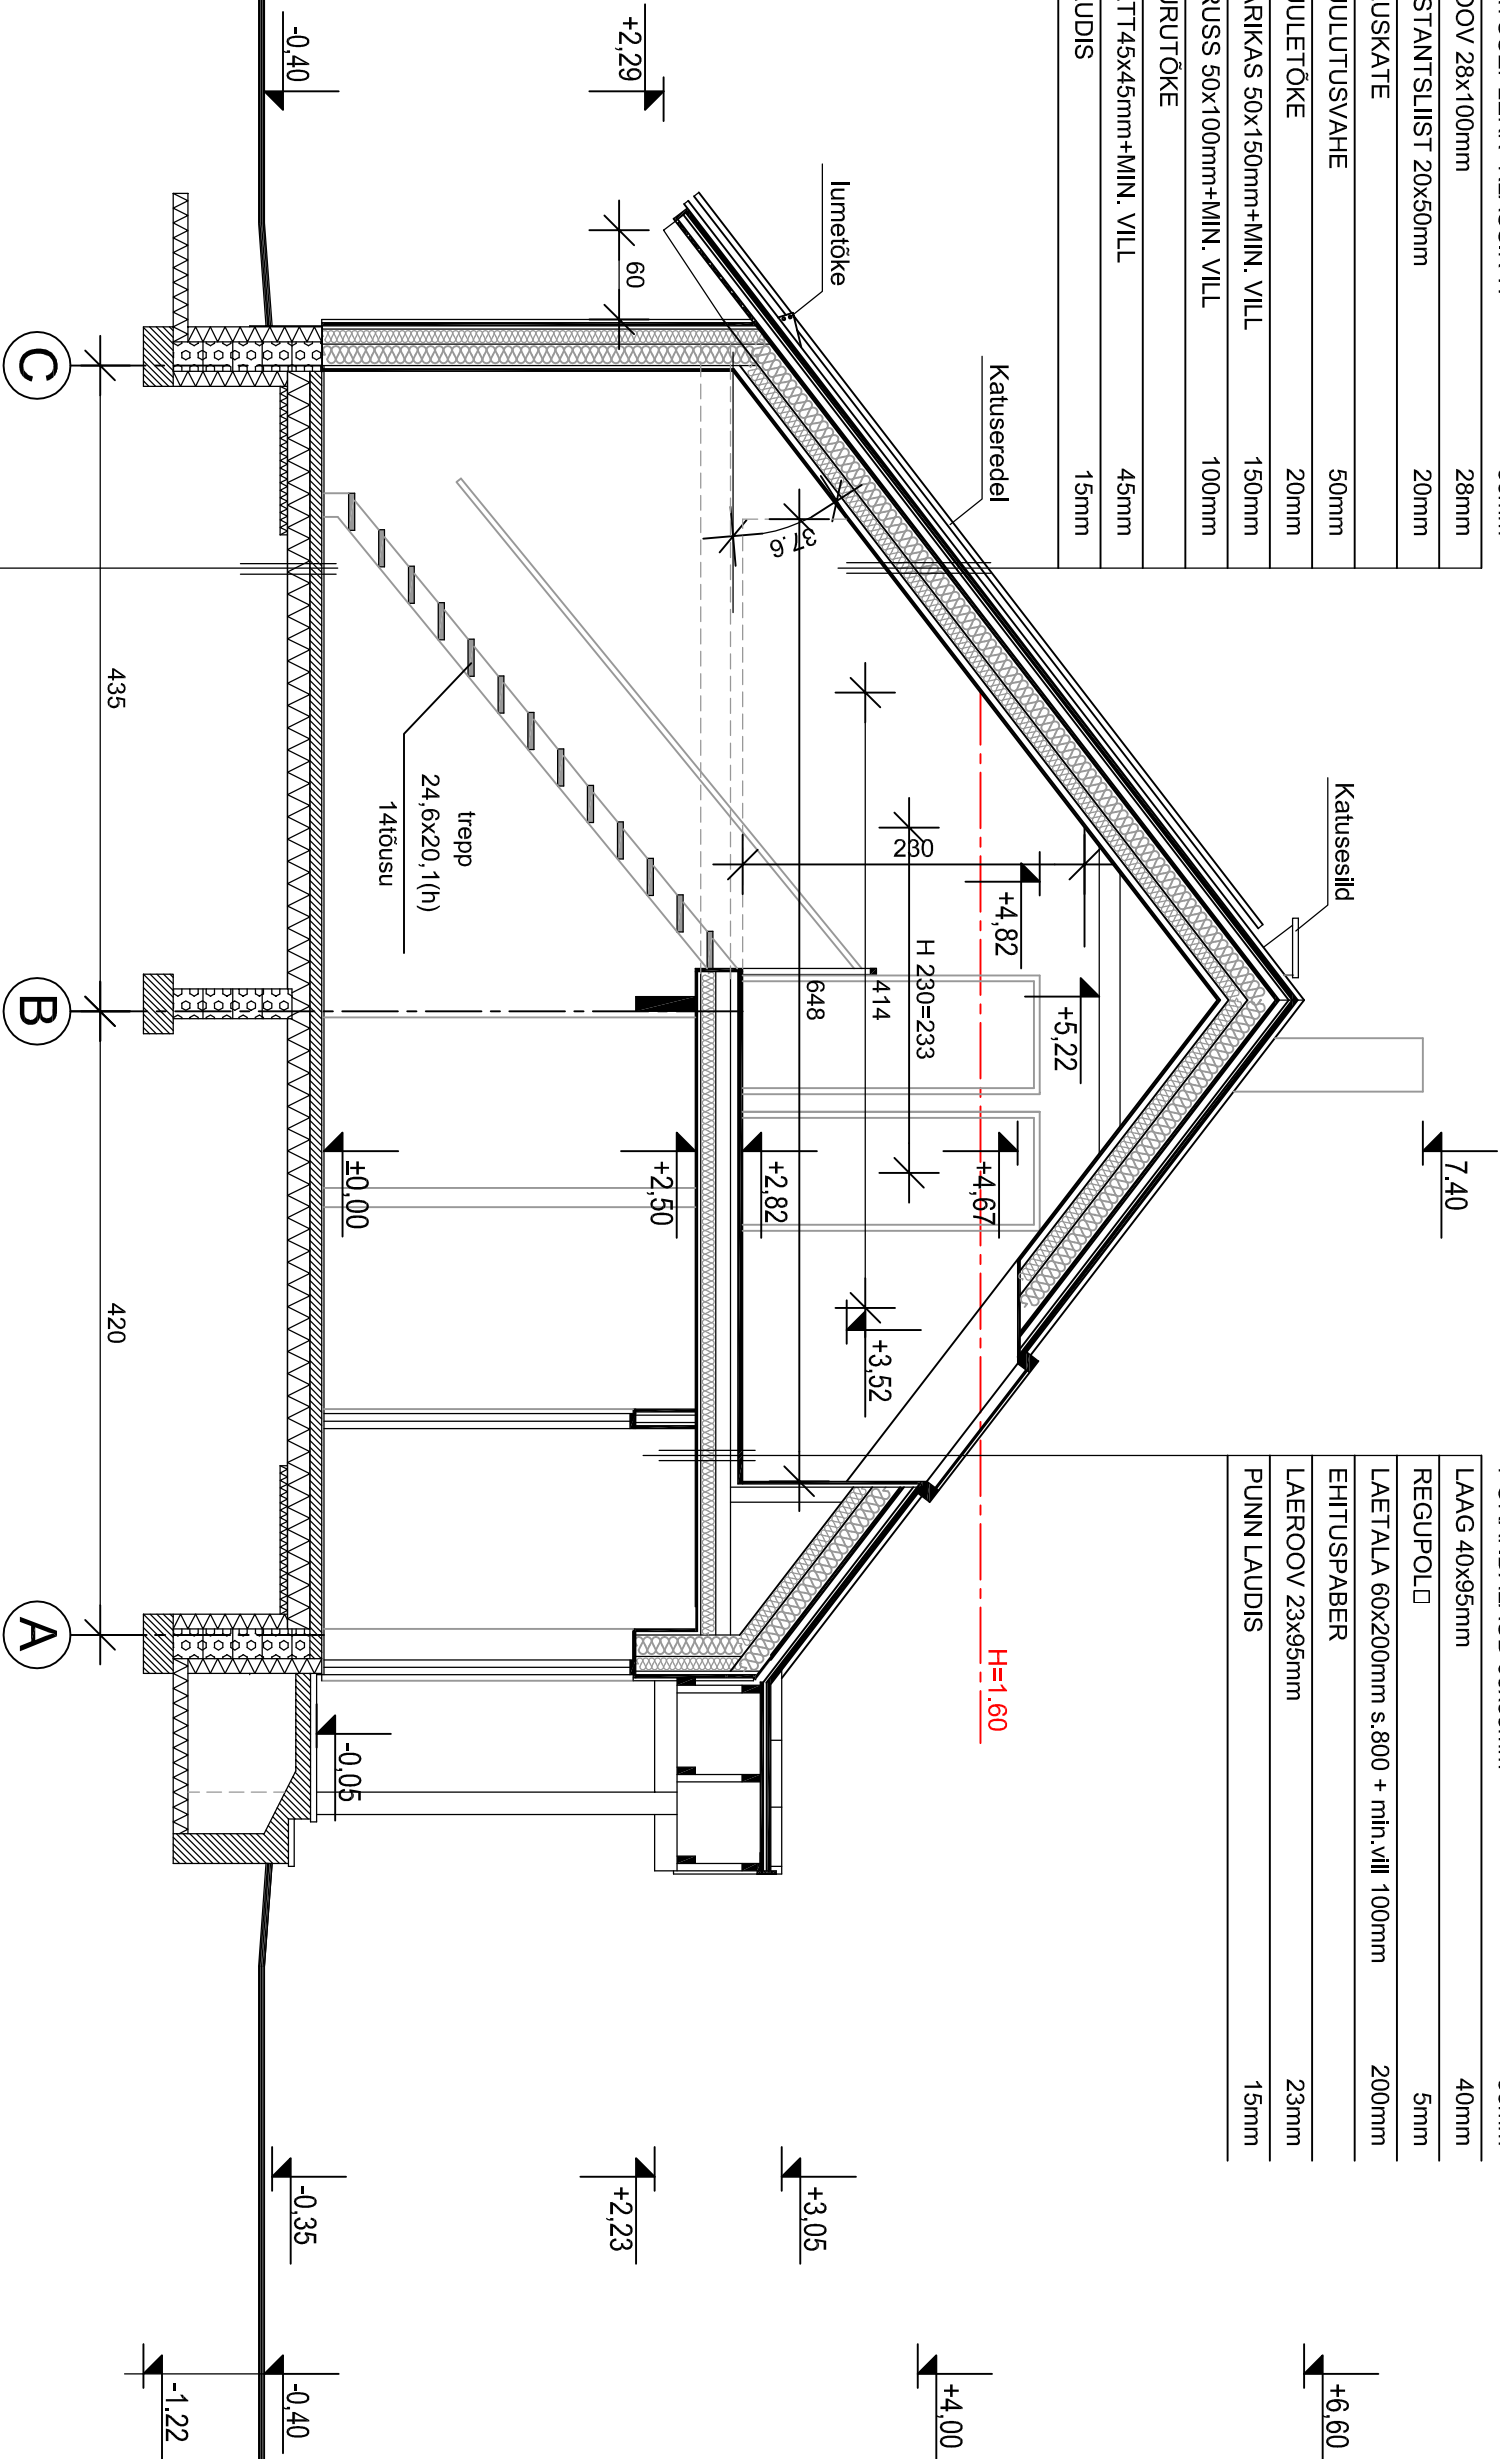

KLINKERPLAAT+PAIGALDUSSEGU	15mm
LIHVT. R/BET. 5/5/150/150 +	
VEE KÜTTETORU	80mm
VAHTPOLÜSTÜREEN mark R	150mm
(1m laiuselt piki välisseina 200mm)	
ARM. GEODEETIL. KILE	
TIHEND. KILLUSTIK	200mm
MIN. PINNAS	

TINGMÄRGID:

	R/Betoon
	PUITKARKASS
	KERGLOKK