


VUNDAMENDI PLAAN

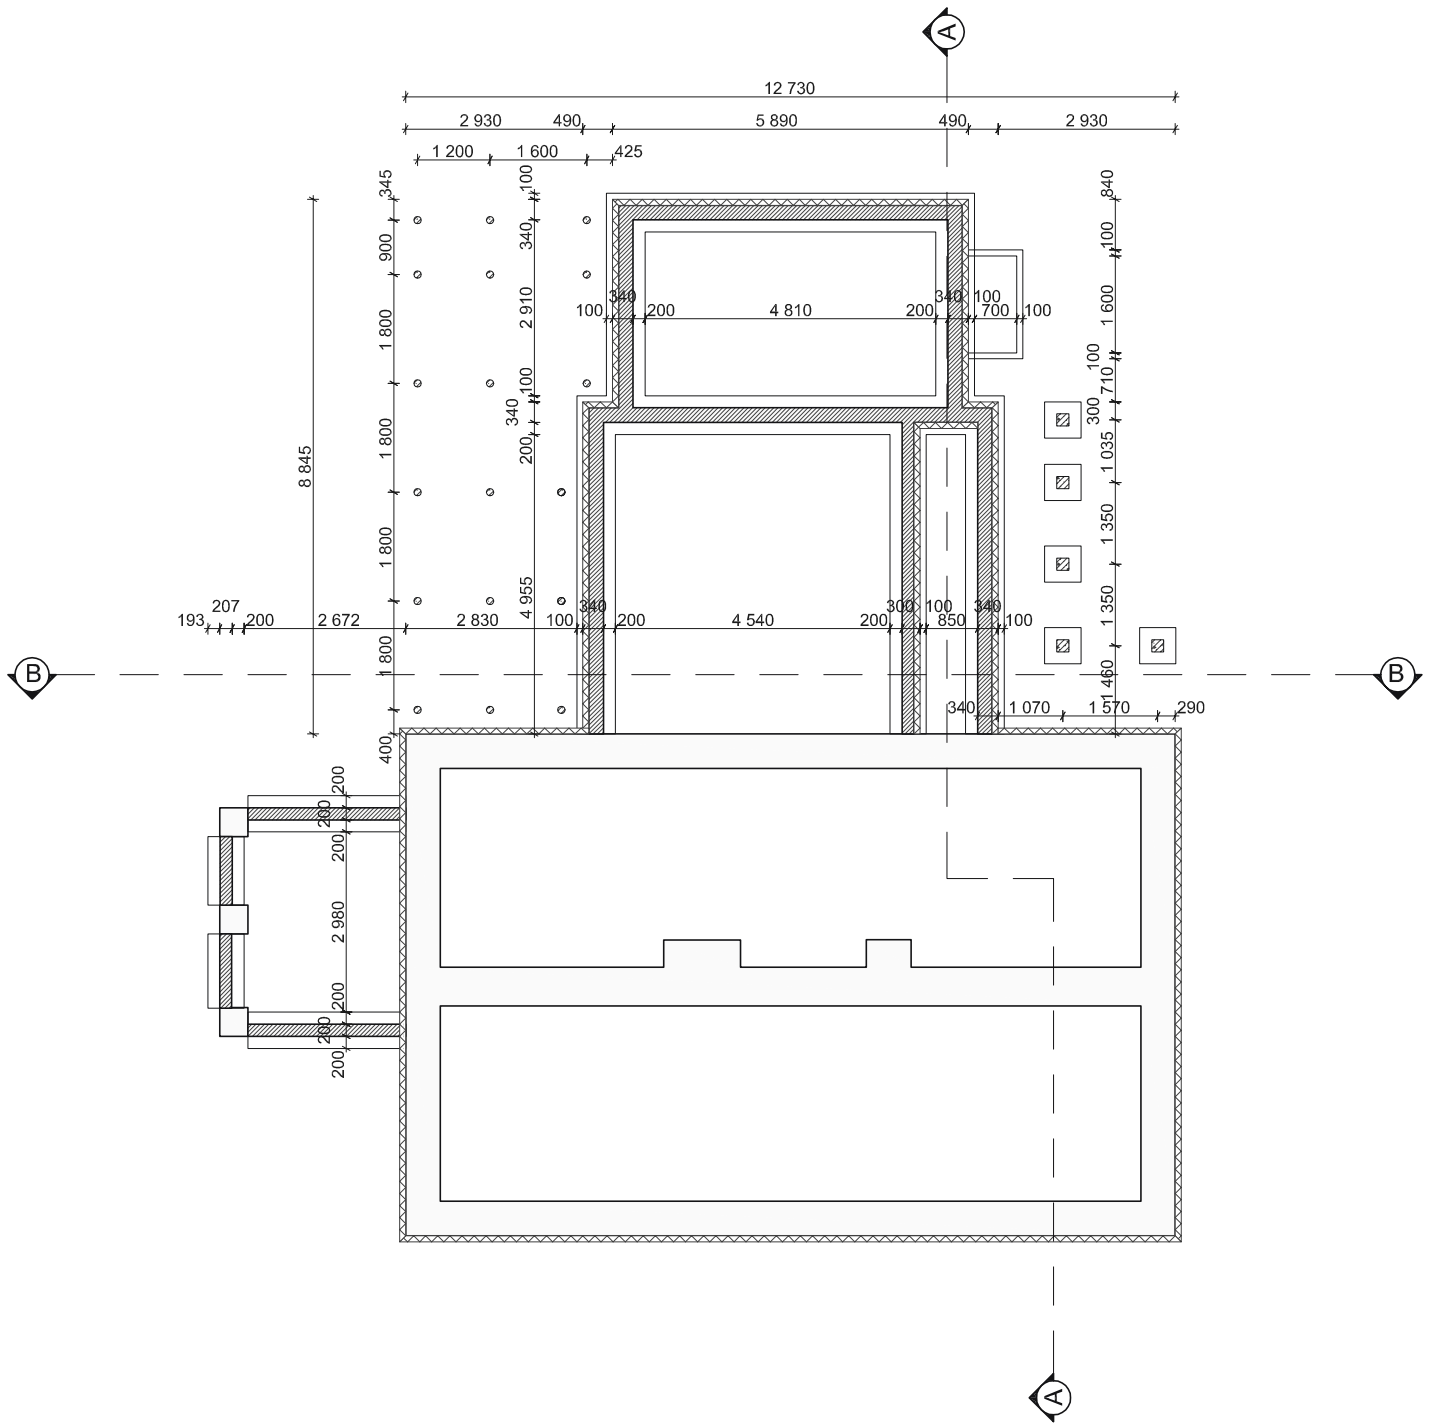

SEINATÜÜBID:

