


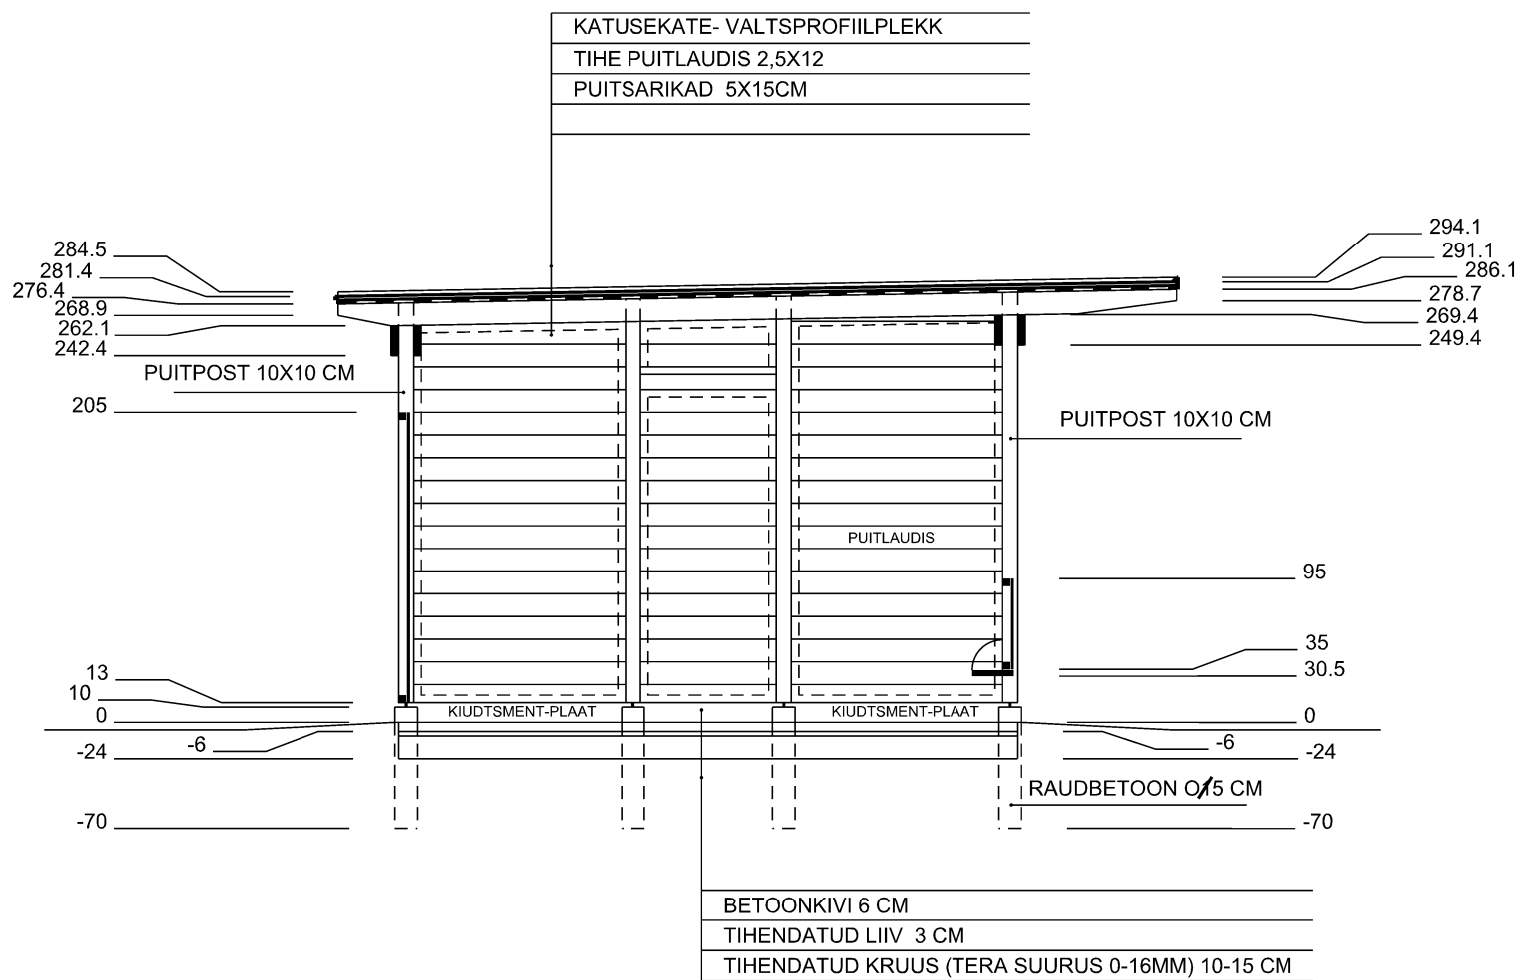

LÕIGE B-B M 1:50