



PÄRNU MAAKOND
SAARDE VALD
TREMETSÄ AIEVIK
ELAMUTE N° 32 JA 33
KRUNDI FLAAN
M. 1:500

KOKKU MAAD N° 32	2654.2 m ²
46.5 x 43 + 28.2 x 46.5	
S.H. E.H. ALL 38.5 x 11	423.2 "
TEEDE ALL 64 x 5	320.0 "
HALDASTUS	
2654.2 - 423.5 + 320	1910.7 "

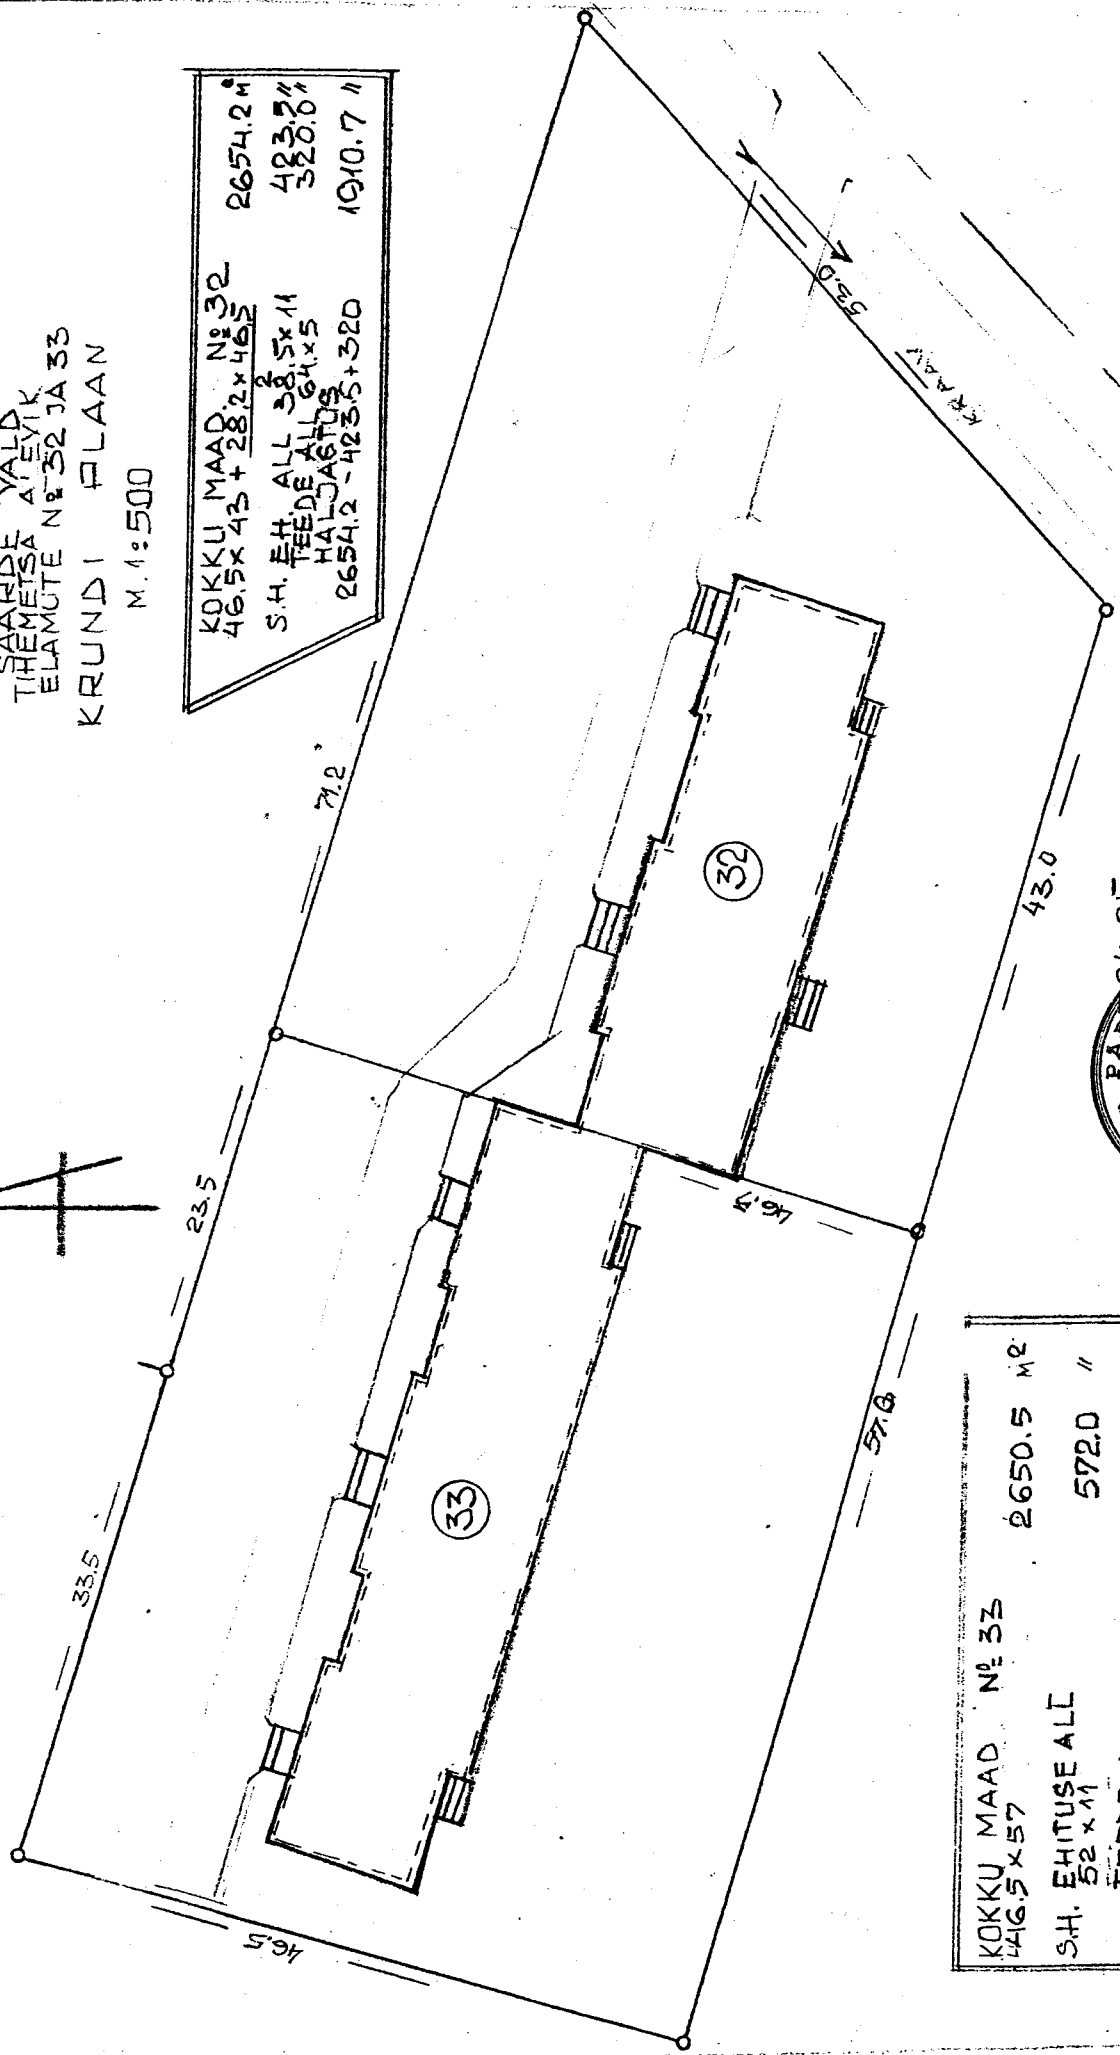

KOKKU MAAD N° 33	2650.5 m ²
46.5 x 57	
S.H. E.HITUSE ALL	572.0 "
52 x 11	
TEEDE ALL	282.7 "
56.5 x 5	
HALDASTUS	
2650.5 - 572.0 + 282.7	1796.0 "

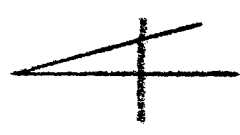