



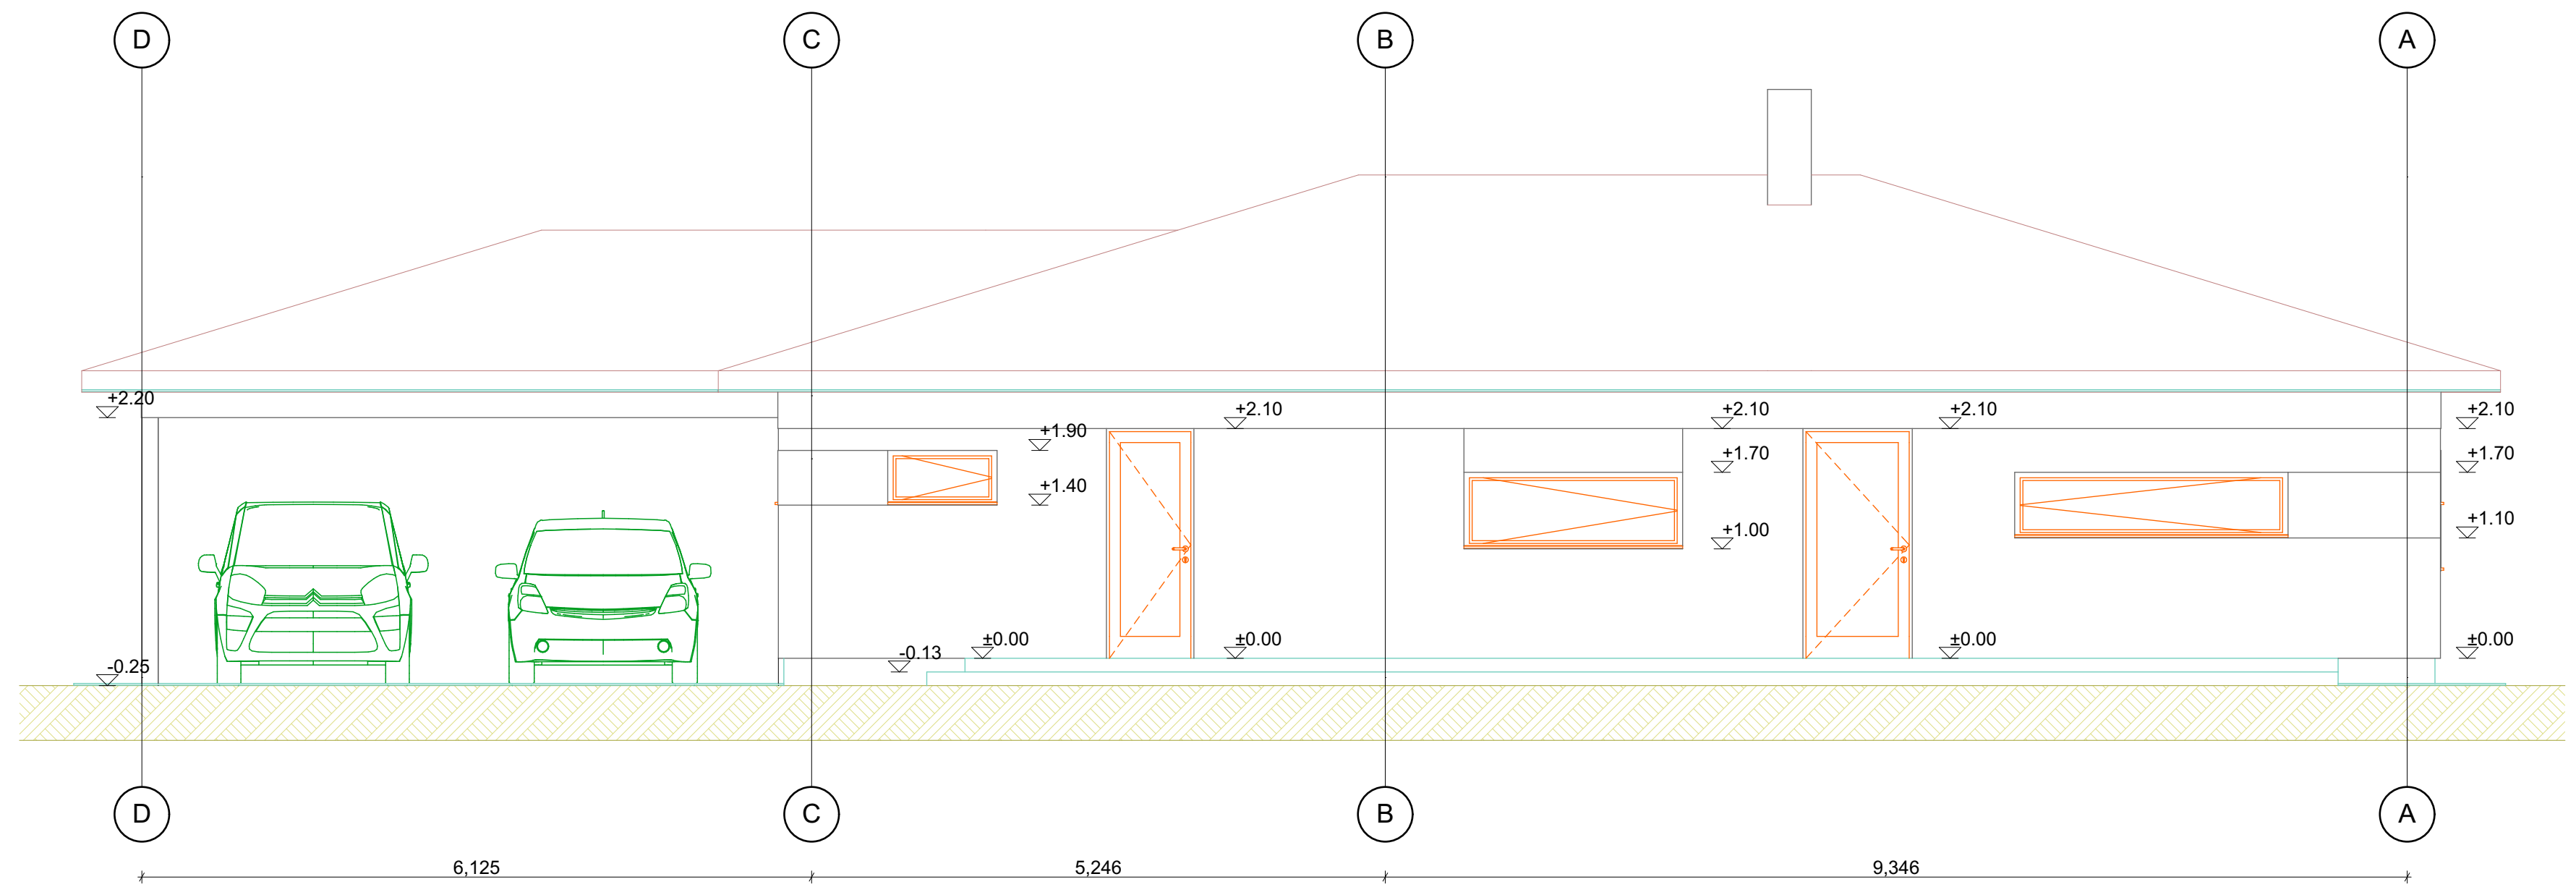

3

EDEL

1:50

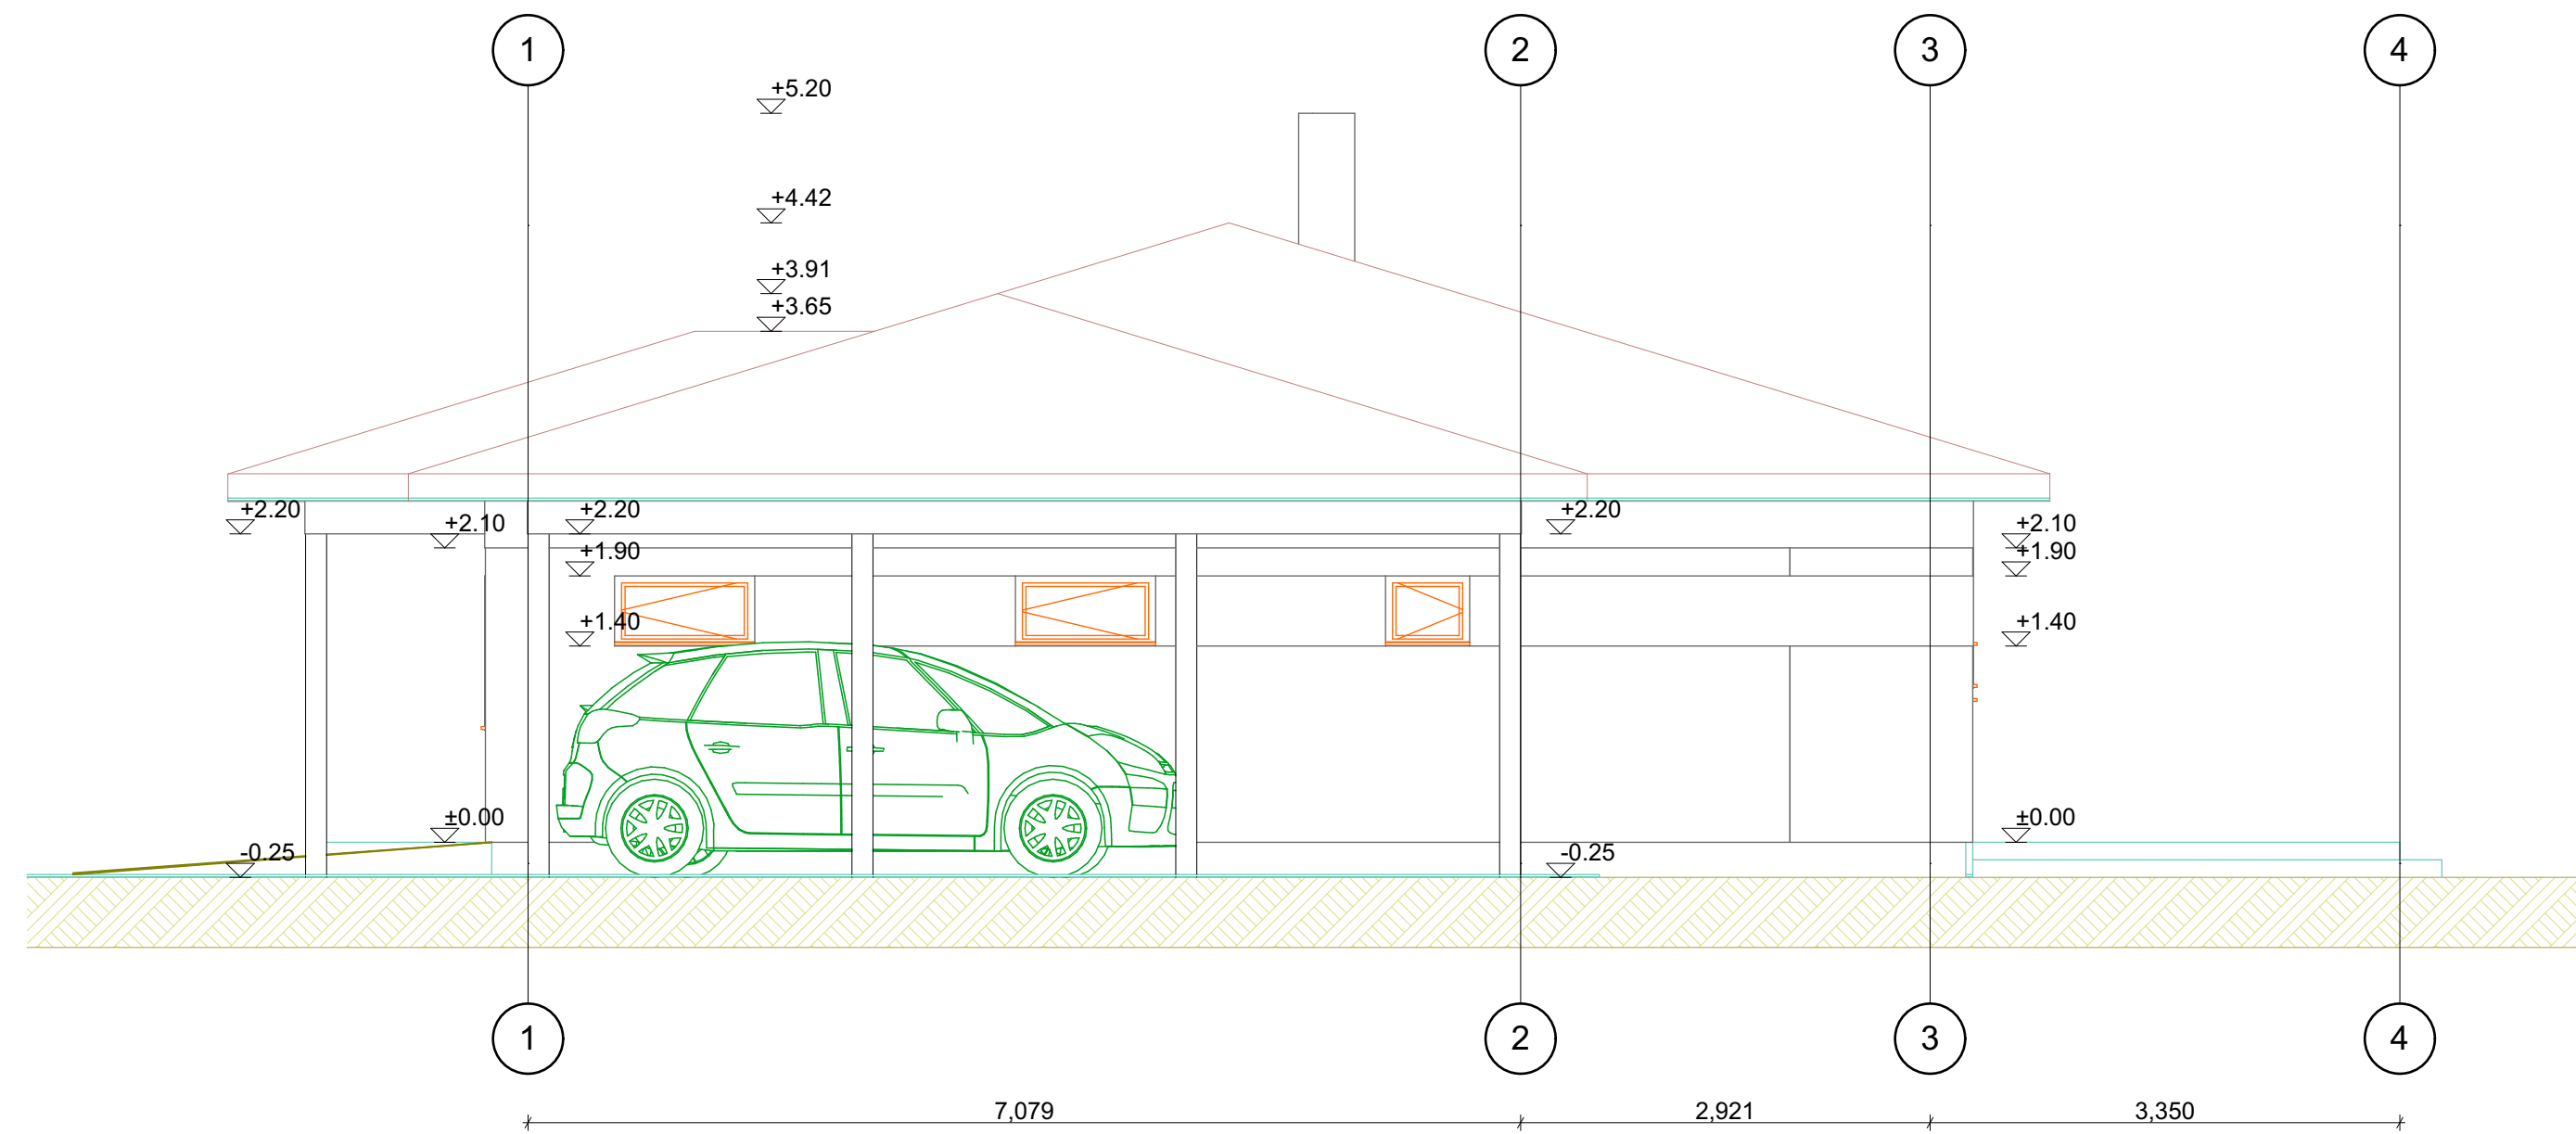

4

LOE

1:50