



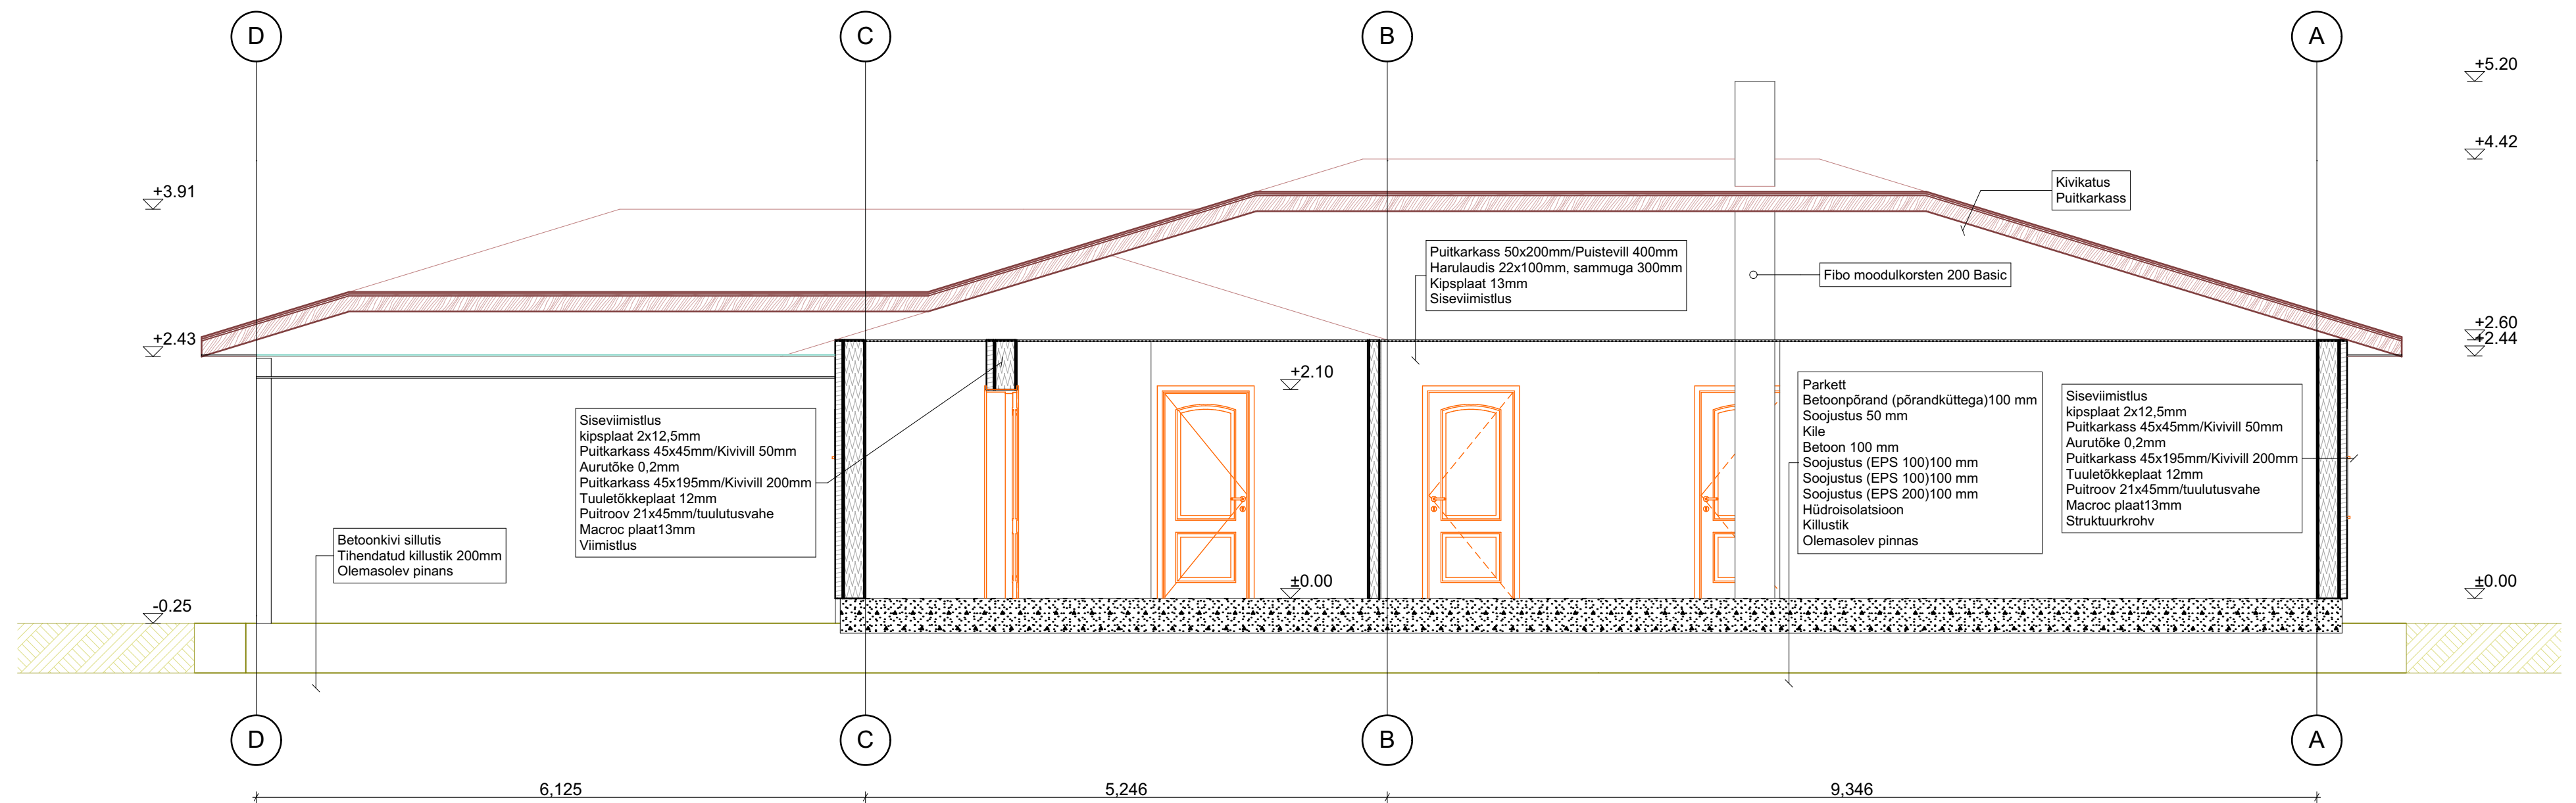

L-01

LÕIGE 01

1:50

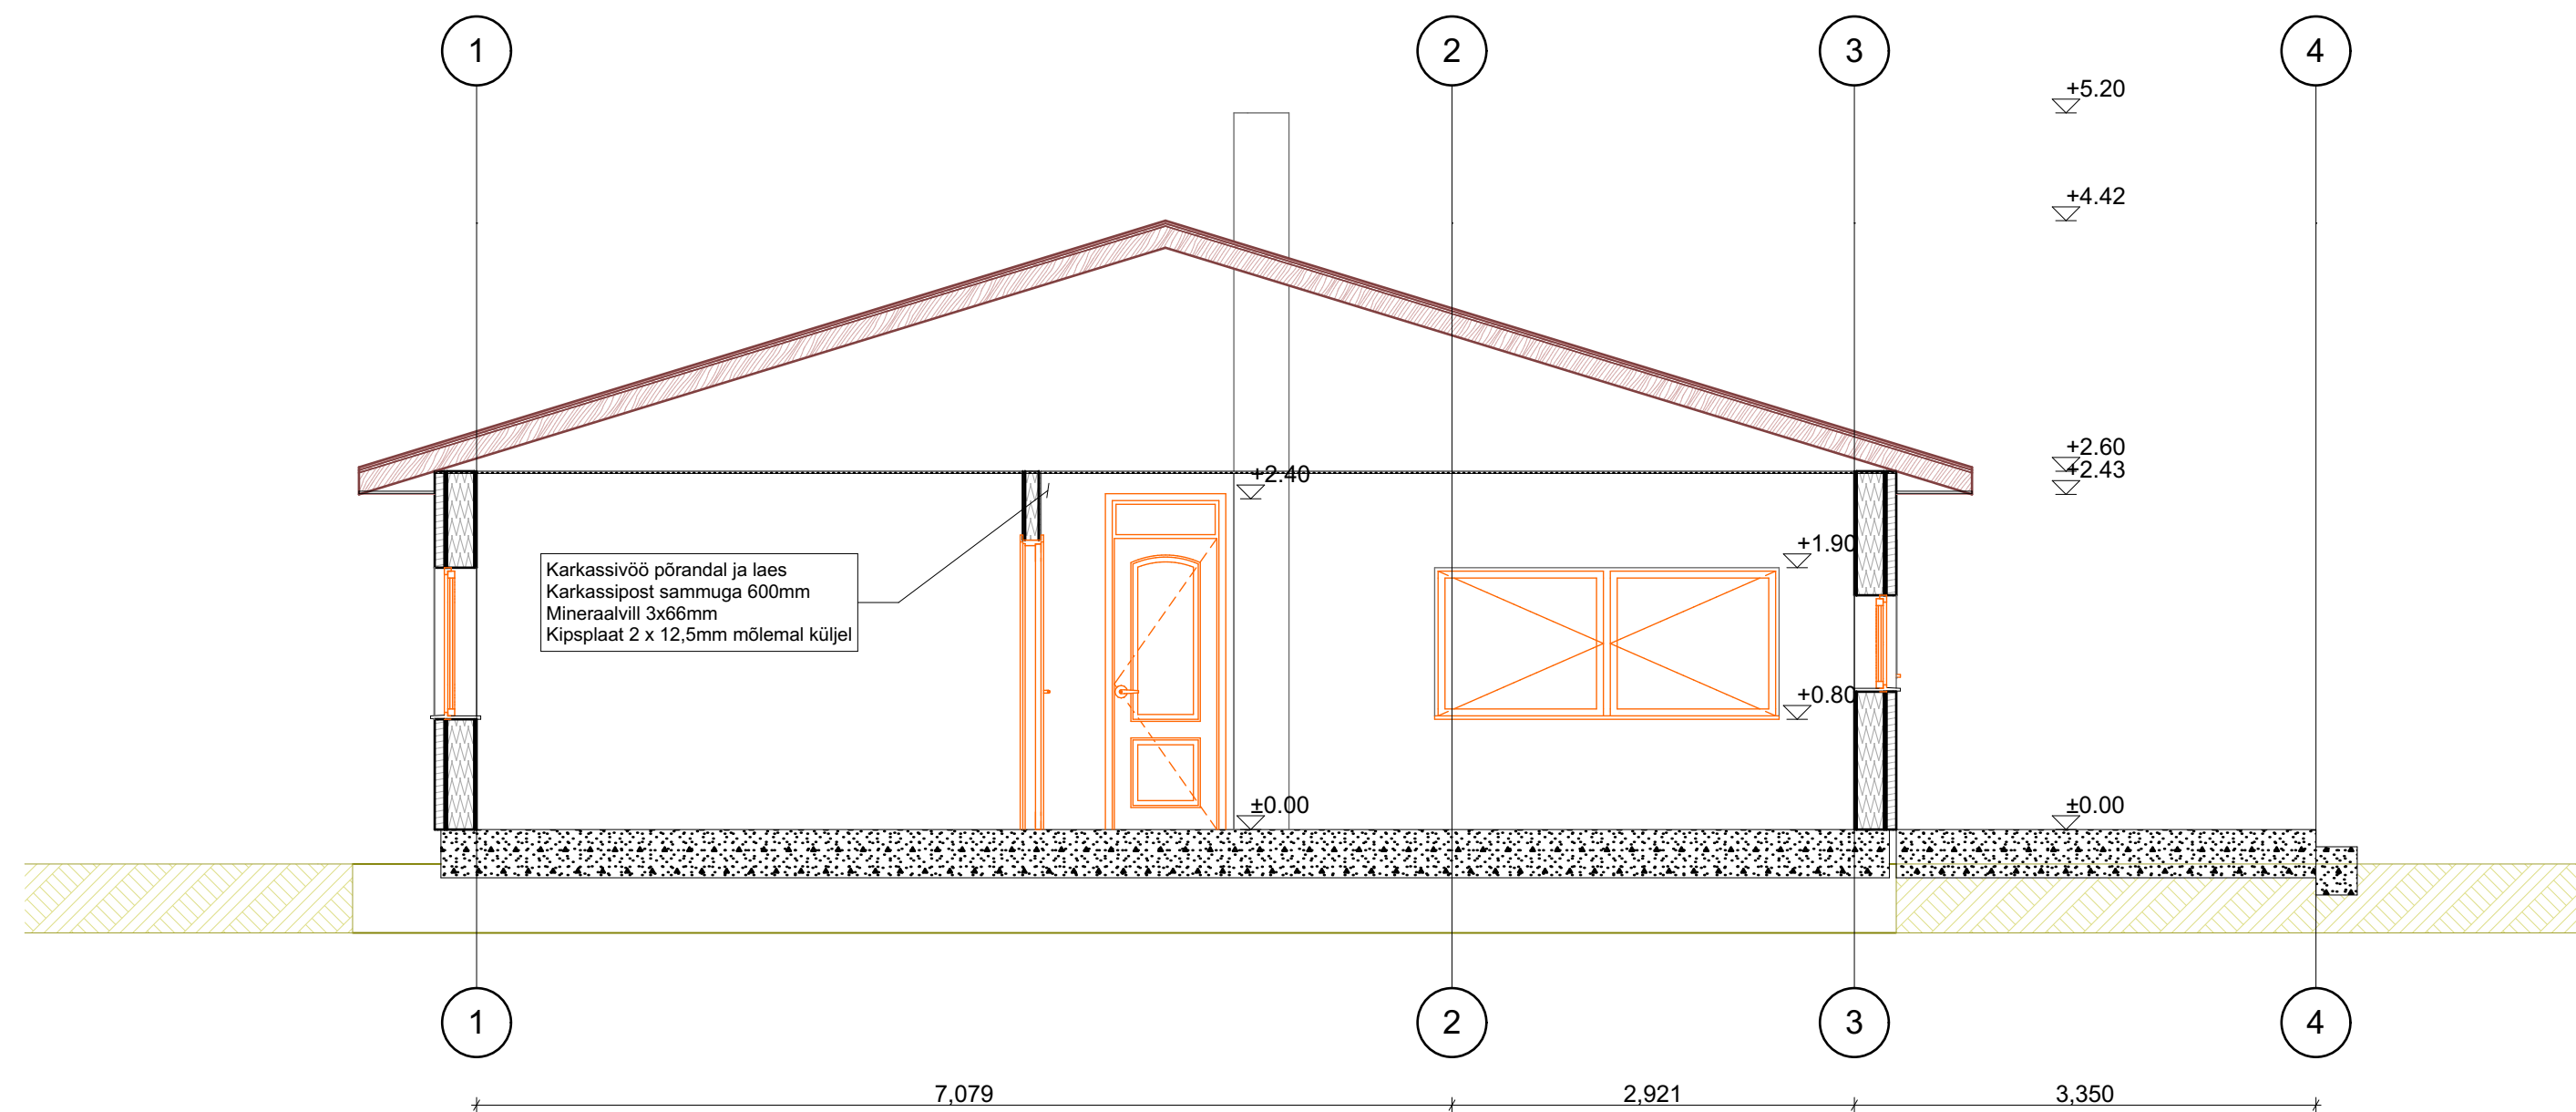

L-02

LÕIGE 02

1:50