

PLAAN
1:100MAJAVALDUSE KOOSSEIS: 1-KAHEKORRUSELINE PUITELAMU 2-KUUR
3-PESUKÖÖK 4-KÄIMLA 5-PRÜGIKAST

MAJAVALDUSE VALDAJA: TARTU LINNA TSN TK KMO ELAMUTE VALITSUS


MAJAVALDUSE VALDAJA ALLKIRI JA KUUPÄEV:

HOONETE EKSPLIKATSIOON


JR. NR	HOONE NIMETUS	PÕHIPIND M ²	TÄISEHITATUD PIND M ²	MAHT M ³	MÄRKUSI
1	ELAMU	227.5	240.7	1561 1680	
2	KUUR	62.3	62.3	143	
3	PESUKÖÖK	15.9	16.9	48	
4	KÄIMLA	2.8	2.8	6	
KOKKU:		308.7	322.7		

305.9


319.9

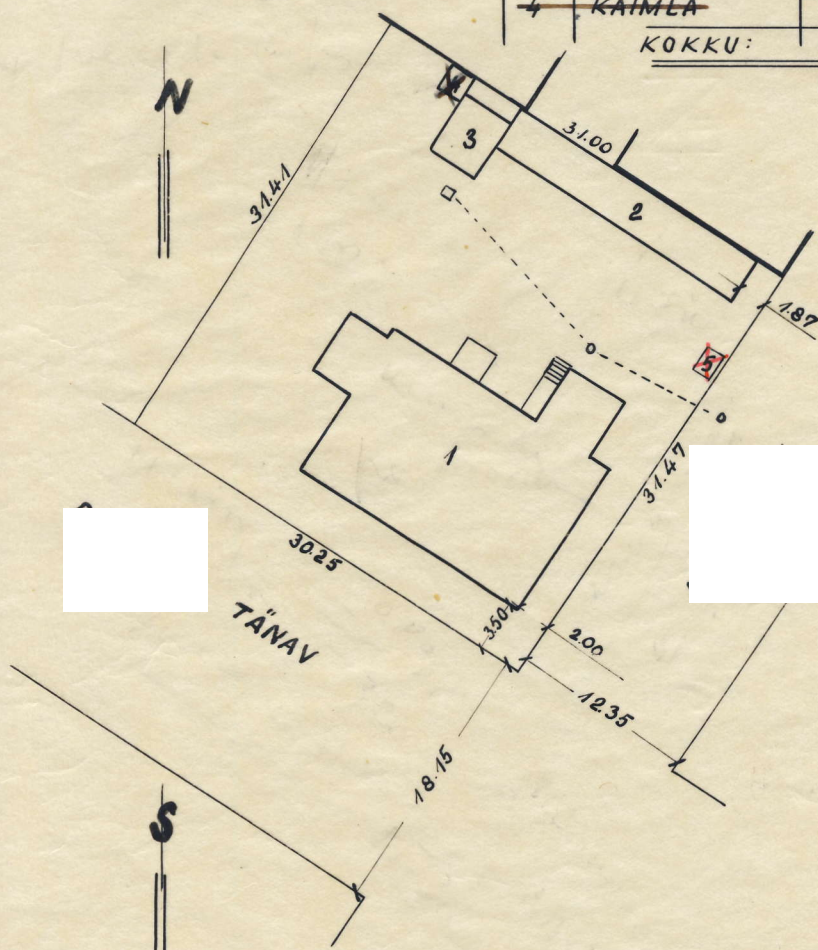ASENDIPLAAN
1:500KRUNDI PINDALA: 966 M²
TÄISEHITATUD PIND: 324.9 M²
TÄISEHITUSE %: 34 % 322.1

MÕÖT 1:500

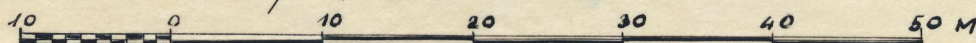

MÕÖT 1:100

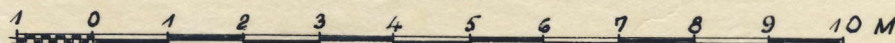


PLAANI PARANDADA:

T. PIKKMAA


03.04.1996

ESIMENE KORRUS

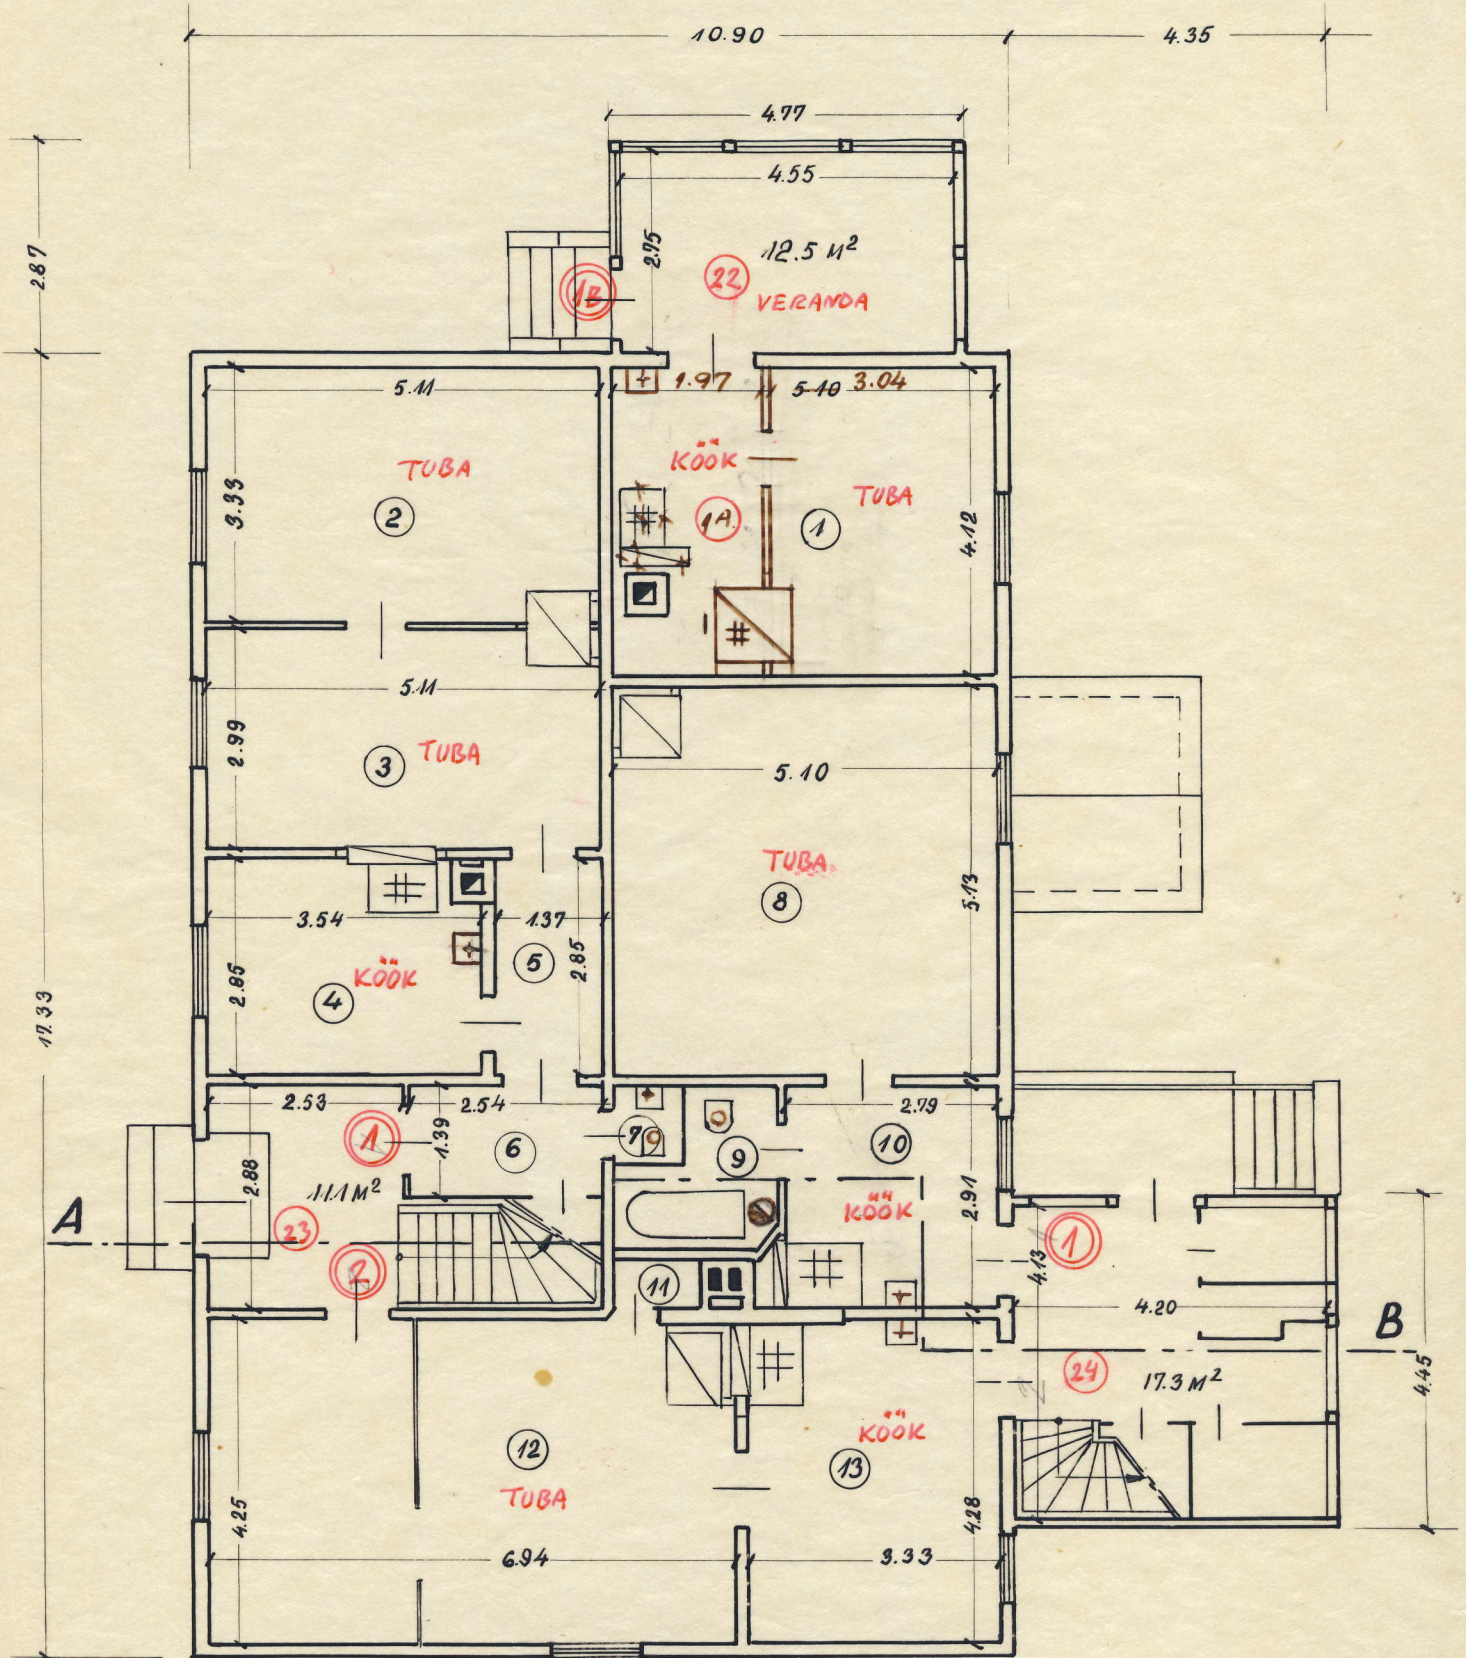


Hand-drawn floor plan of a building with various rooms and dimensions. The plan includes rooms labeled 'TUBA' (bathroom), 'KÖÖK' (kitchen), and 'KÖÖK' (kitchen). Dimensions are given in meters (m). Rooms are numbered in circles (e.g., 14, 15, 16, 17, 18, 19, 20, 21, 24, 25, 26, 27, 28, 29, 30, 31, 32, 33, 34). A staircase is located in the bottom left. A large room on the right is labeled '17.6 M²'. A room on the left is labeled '6.4 M²'. The plan shows walls, doors, windows, and furniture like a sink and stove. Red lines and numbers indicate specific measurements and room numbers.

KELDRI PLAAN

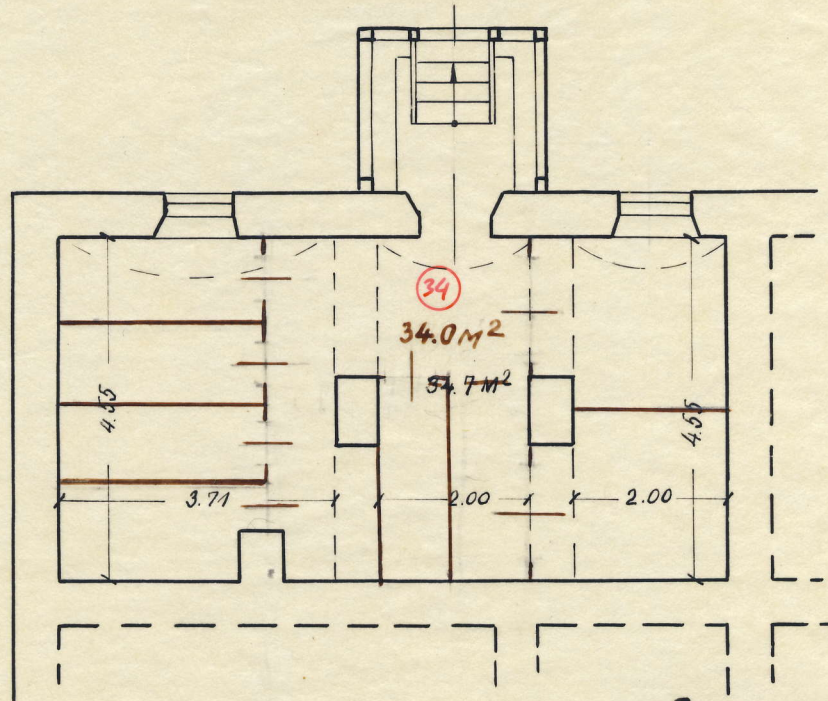

LÕIGE A-B

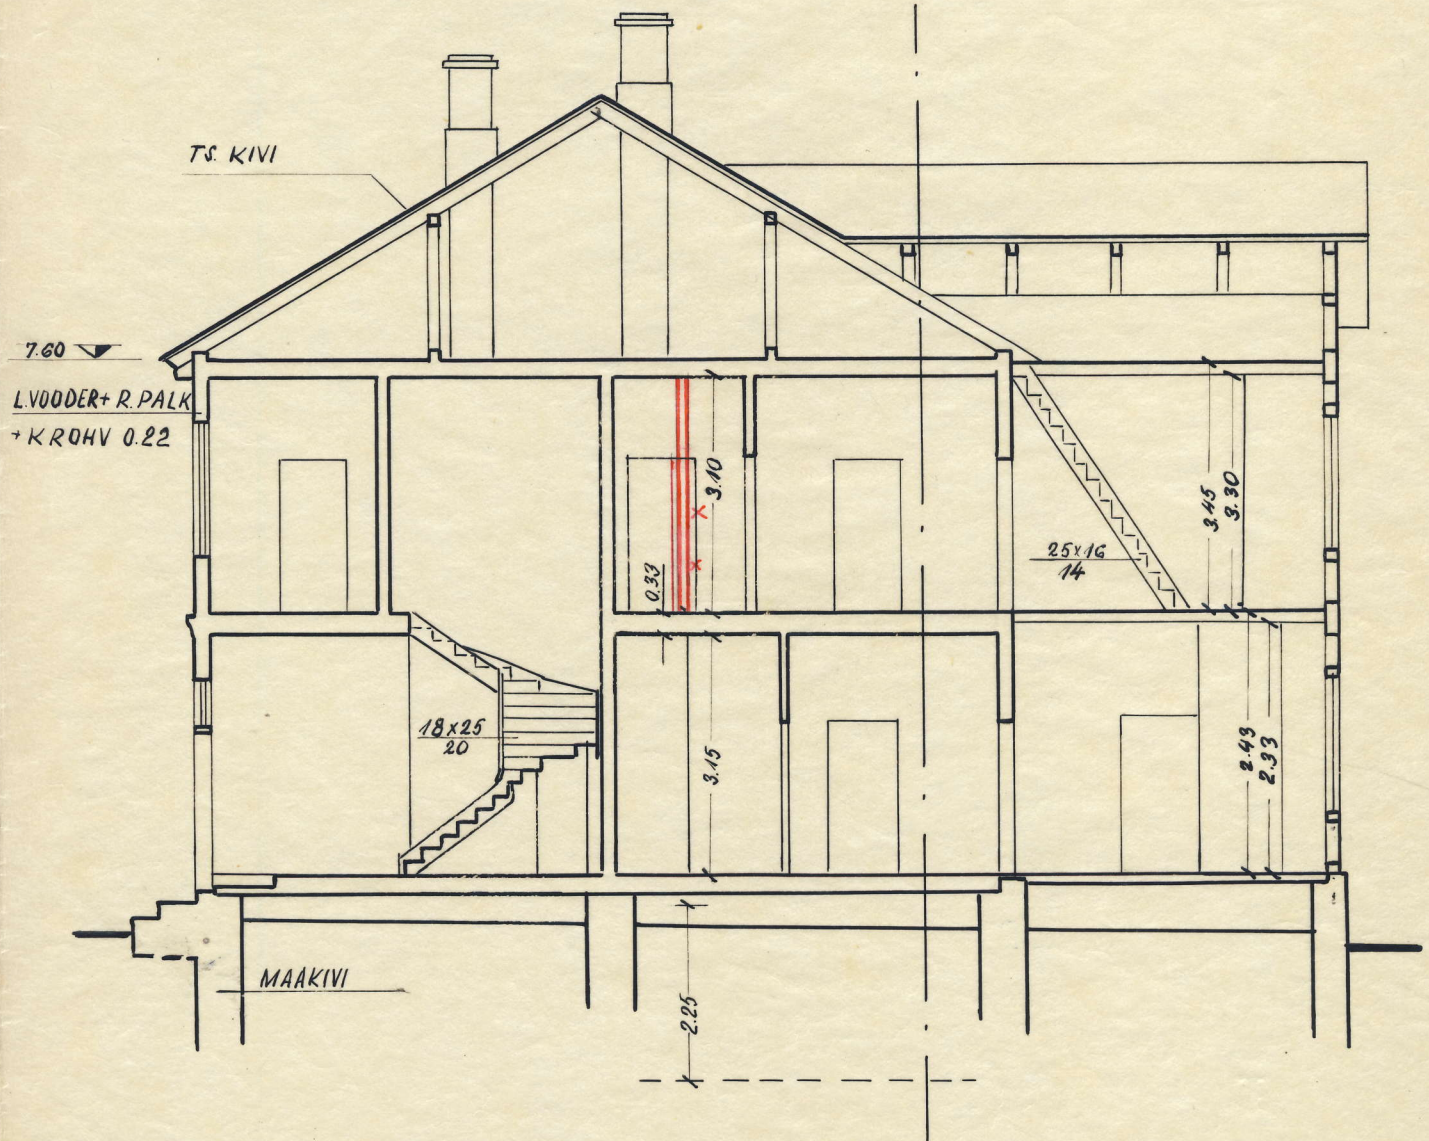

RUUMIDE EKSPLIKATSIOON

KORTER/NR.	RUUMI NR.	RUUMI NIMETUS	PINNA ARVUTAMISE AVALDIS	SULETUD NETOPIND m ²						MÄRKUSED
				KOKKU	S E L L E S T					
					ELURUUMID		LAHUS- PIND	ÜLDKASUT RUUMID	MITTEELU RUUMID	
ELA- MIS	ABI- RUUMI									
	34	KELDER	8.90×4.55-0.60×0.68-2(0.52×0.90)- -0.05×24.15	37.9				37.9		
	23	TREPIKODA	2.53×2.88+2.11×1.45	10.3				10.3		
1	2	TUBA	5.11×3.33-0.94×0.46	16.6	16.6					
	3	TUBA	5.11×2.99-0.92×0.47-1.15×0.03	14.8	14.8					
	4	KÖÖK	3.54×2.85-1.16×0.06-0.90×0.57-0.56×0.34	9.3		9.3				
	5	VAHERUUM	1.37×2.85	3.9		3.9				
	6	ESIK	1.39×2.54	3.5		3.5				
	7	WC	0.84×1.00	0.8		0.8				
			KORTER NR.1 KOKKU:	48.9	31.4	17.5				
2	11	WC	1.08×0.65	0.7		0.7				
	12	TUBA	6.94×4.25-0.90×1.02-4.25×0.02	28.5	28.5					
	13	KÖÖK	3.33×4.28-0.69×1.09	13.5		13.5				
		KORTER NR. 2 KOKKU	42.7	28.5	14.2					
	24	TREPIKODA	4.20×4.13-0.05×10.63	16.8				16.8		
1	8	TUBA	5.10×5.13-0.88×0.88	25.4	25.4					
	9	VANNITUBA	2.22×2.17-0.97×1.13-(0.30×0.29):2	3.7		3.7				
	10	KÖÖK	3.33×4.28-0.69×1.09	13.5		13.5				
		KORTER NR.1 KOKKU:	42.6	25.4	17.2					
1B	22	VERANDA	4.55×2.75	12.5		12.5				
	1A	KÖÖK	1.97×4.12-1.15×0.61-0.57×0.71	7.0		7.0				
	1	TUBA	3.04×4.12-1.14×0.27	12.2	12.2					
		KORTER NR.1B KOKKU:	31.7	12.2	19.5					
		ESIMENE KORRUS KOKKU:	193.0	97.5	68.4		25.1			
	25	TREPIKODA	2.23×2.89	6.4				6.4		
3	16	KÖÖK	5.10×2.84-0.58×0.93-0.71×0.59	13.5		13.5				
	27	VAHERUUM	1.30×2.19	2.8		2.8				
	28	WC	0.89×2.20	2.0		2.0				
	15	TUBA	5.09×2.86-0.95×0.71	13.9	13.9					
	26	TUBA	5.09×3.45-0.95×0.06	17.5	17.5					
		KORTER NR. 3 KOKKU:	49.7	31.4	18.3					
4	19	TUBA	6.90×4.22-1.08×1.08+(0.60×0.60):2	28.1	28.1					
	20	WC	1.07×0.70	0.7		0.7				
	21	KÖÖK	3.30×4.25-0.27×1.08-0.81×0.52-0.25×0.99	13.1		13.1				
		KORTER NR. 4 KOKKU:	41.9	28.1	13.8					
	29	TREPIKODA	4.25×4.14-1.02×1.46-0.05×10.69	15.6				15.6		

TARTU, PUIESTEE TN. NR. 84
 PLAAN 3-L LEHEL
 LEHT NR.3

68

1	2	3	4	5	6	7	8	9	10
4A	18	KÖÖK	3.18 x 2.94 - 0.71 x 1.08	8.6		8.6			
	30	VAHERUUM	0.82 x 1.16	1.0		1.0			
	31	WC	0.76 x 0.88	0.7		0.7			
	17	TUBA	3.58 x 5.09 - 0.79 x 0.36	17.9	17.9				
	32	VAHERUUM	1.29 x 2.79	3.6		3.6			
	33	TUBA	1.92 x 4.15 - 0.72 x 0.65	7.5	7.5				
	14	TUBA	3.90 x 4.15 - 0.76 x 0.51	12.5	12.5				
		KORTER NR. 4A KOKKU:		51.8	37.9	13.9			
		TEINE KORRUS KOKKU:		165.4	97.4	46.0		22.0	
		ELAMU KOKKU:		396.3	194.9	114.4		87.0	

PLAANI PARANDAJA:

T.P. /T.PIKKMAA/
 03.04.1996

VALDAJA:

