

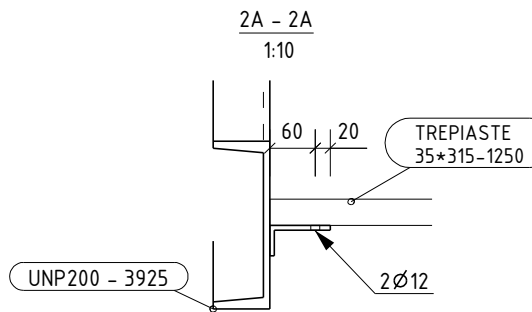
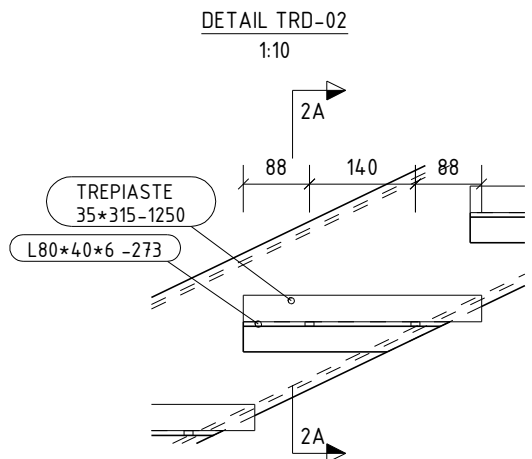
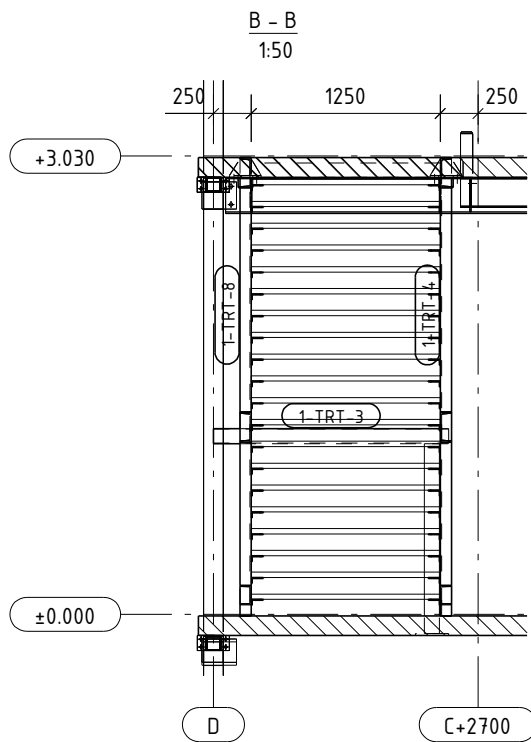


KOOSTUDE NIMEKIRI							
Koost	Nimetus	Koostu peaprofiil	Materjal	Kogus [tk]	Peaprofiili pikkus, [mm]	Pindala [m²]	Koostu kaal, [kg]
1-TT-12	TERASTALA	IPE240	S355J2G3	1	3108	3.1	105
Vahesuma elementidele				TERASTALA	1	3.1	105
1-TRT-3	TREPITALA	CFRHS100X60X4	S355J2H	1	1555	0.5	14
1-TRT-4	TREPITALA	UNP200	S355J2G3	1	3924	7.5	261
1-TRT-8	TREPITALA	UNP200	S355J2G3	1	3924	7.5	261
Vahesuma elementidele				TREPITALA	3	15.4	537

Kokku: 18.6 642

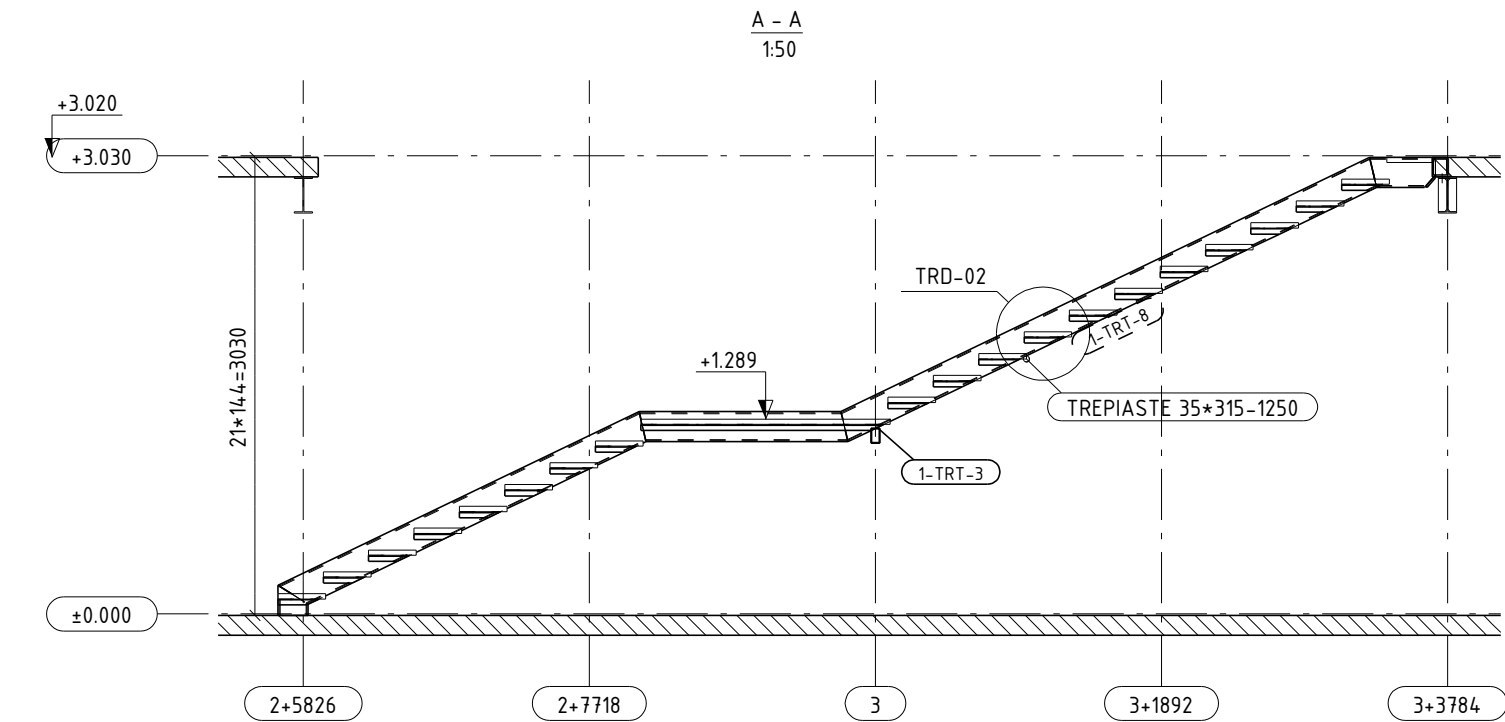

Märkused vundamendile vt EK-5-101.
Märkused terasele vt. EK-5-402.
Märkused puidule vt. EK-5-404.
Märkused sillustele vt. EK-5-421.
Märkused profiilplekile vt. EK-5-801.

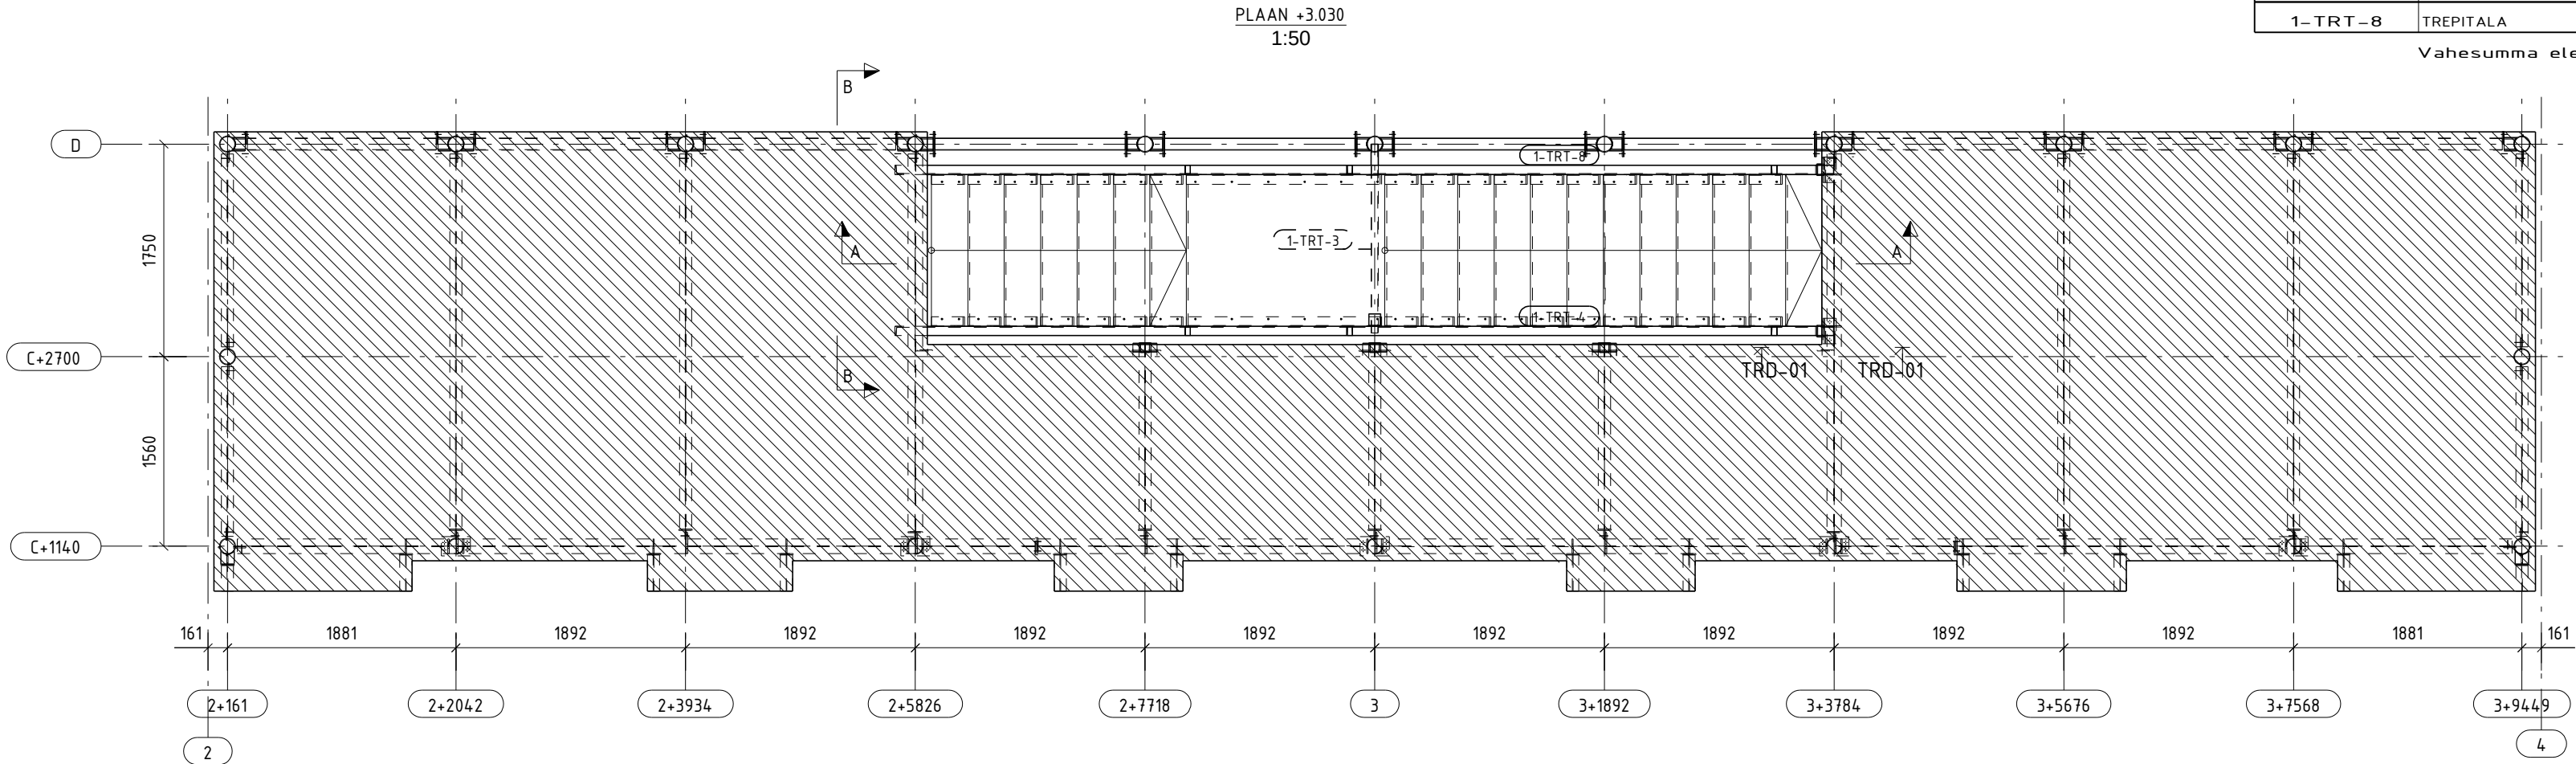