


			ELAMU VARIANT			KÕRVALHOONE VARIANT						ELAMU VARIANT			KÕRVALHOONE VARIANT		
KRUNDI NR.	PINDALA m2	PLOKKIMISE SKEEM	1	2	3	A	B	C	KRUNDI NR.	PINDALA m2	PLOKKIMISE SKEEM	1	2	3	A	B	C
2	1493	PL2-2-B	X	X	X	X	X	X	25	1576	PL2-1-A	X	X	X	X	X	X
3	1561	PL2-3-C		X	X	X	X	X	26	1508	PL2-1-A	X	X	X	X	X	X
4	1632	PL2-2-B	X	X	X	X	X	X	27	1500	PL2-2-B	X	X	X	X	X	X
5	1449	PL2-2-B	X	X	X		X	X	29	1775	PL2-2-B	X	X	X	X	X	X
6	1650	PL1-2-B	X	X	X			X	30	1744	PL1-2-B	X	X	X		X	X
7	1419	PL2-2-B	X	X	X	X	X	X	31	1884	PL2-1-A	X	X	X	X	X	X
8	1454	PL1-2-B	X	X	X		X	X	32	1516	PL1-2-B	X	X	X		X	X
9	1596	PL2-2-B	X	X	X	X	X	X	33	1597	PL2-2-B	X	X	X	X	X	X
10	1482	PL2-3-C	X	X	X	X	X	X	34	1714	PL2-1-A	X	X	X	X	X	X
11	1429	PL2-3-C	X	X	X	X	X	X	35	1805	PL2-1-A	X	X	X	X	X	X
12	1660	PL2-2-B	X	X	X	X	X	X	36	1434	PL1-2-B	X	X	X		X	X
13	1614	PL2-2-B	X	X	X	X	X	X	37	1474	PL1-2-B	X	X	X		X	X
14	1405	PL2-3-C	X	X	X	X	X	X	38	1696	PL2-2-B	X	X	X	X	X	X
15	1495	PL2-3-C	X	X	X	X	X	X	39	1732	PL2-1-A	X	X	X	X	X	X
16	1307	PL2-3-C	X	X	X	X	X	X	40	1645	PL2-2-B	X	X	X	X	X	X
17	1514	PL2-2-B	X	X	X	X	X	X									
18	1825	PL2-2-B	X	X	X	X	X	X									
19	1390	PL2-1-C	X	X	X	X	X	X									
20	1441	PL2-2-B	X	X	X	X	X	X									
21	1532	PL2-2-B	X	X	X	X	X	X									
22	1539	PL2-2-A	X	X	X	X	X	X									
23	1460	PL2-2-B	X	X	X	X	X	X									
24	1566	PL2-1-A	X	X	X	X	X	X									

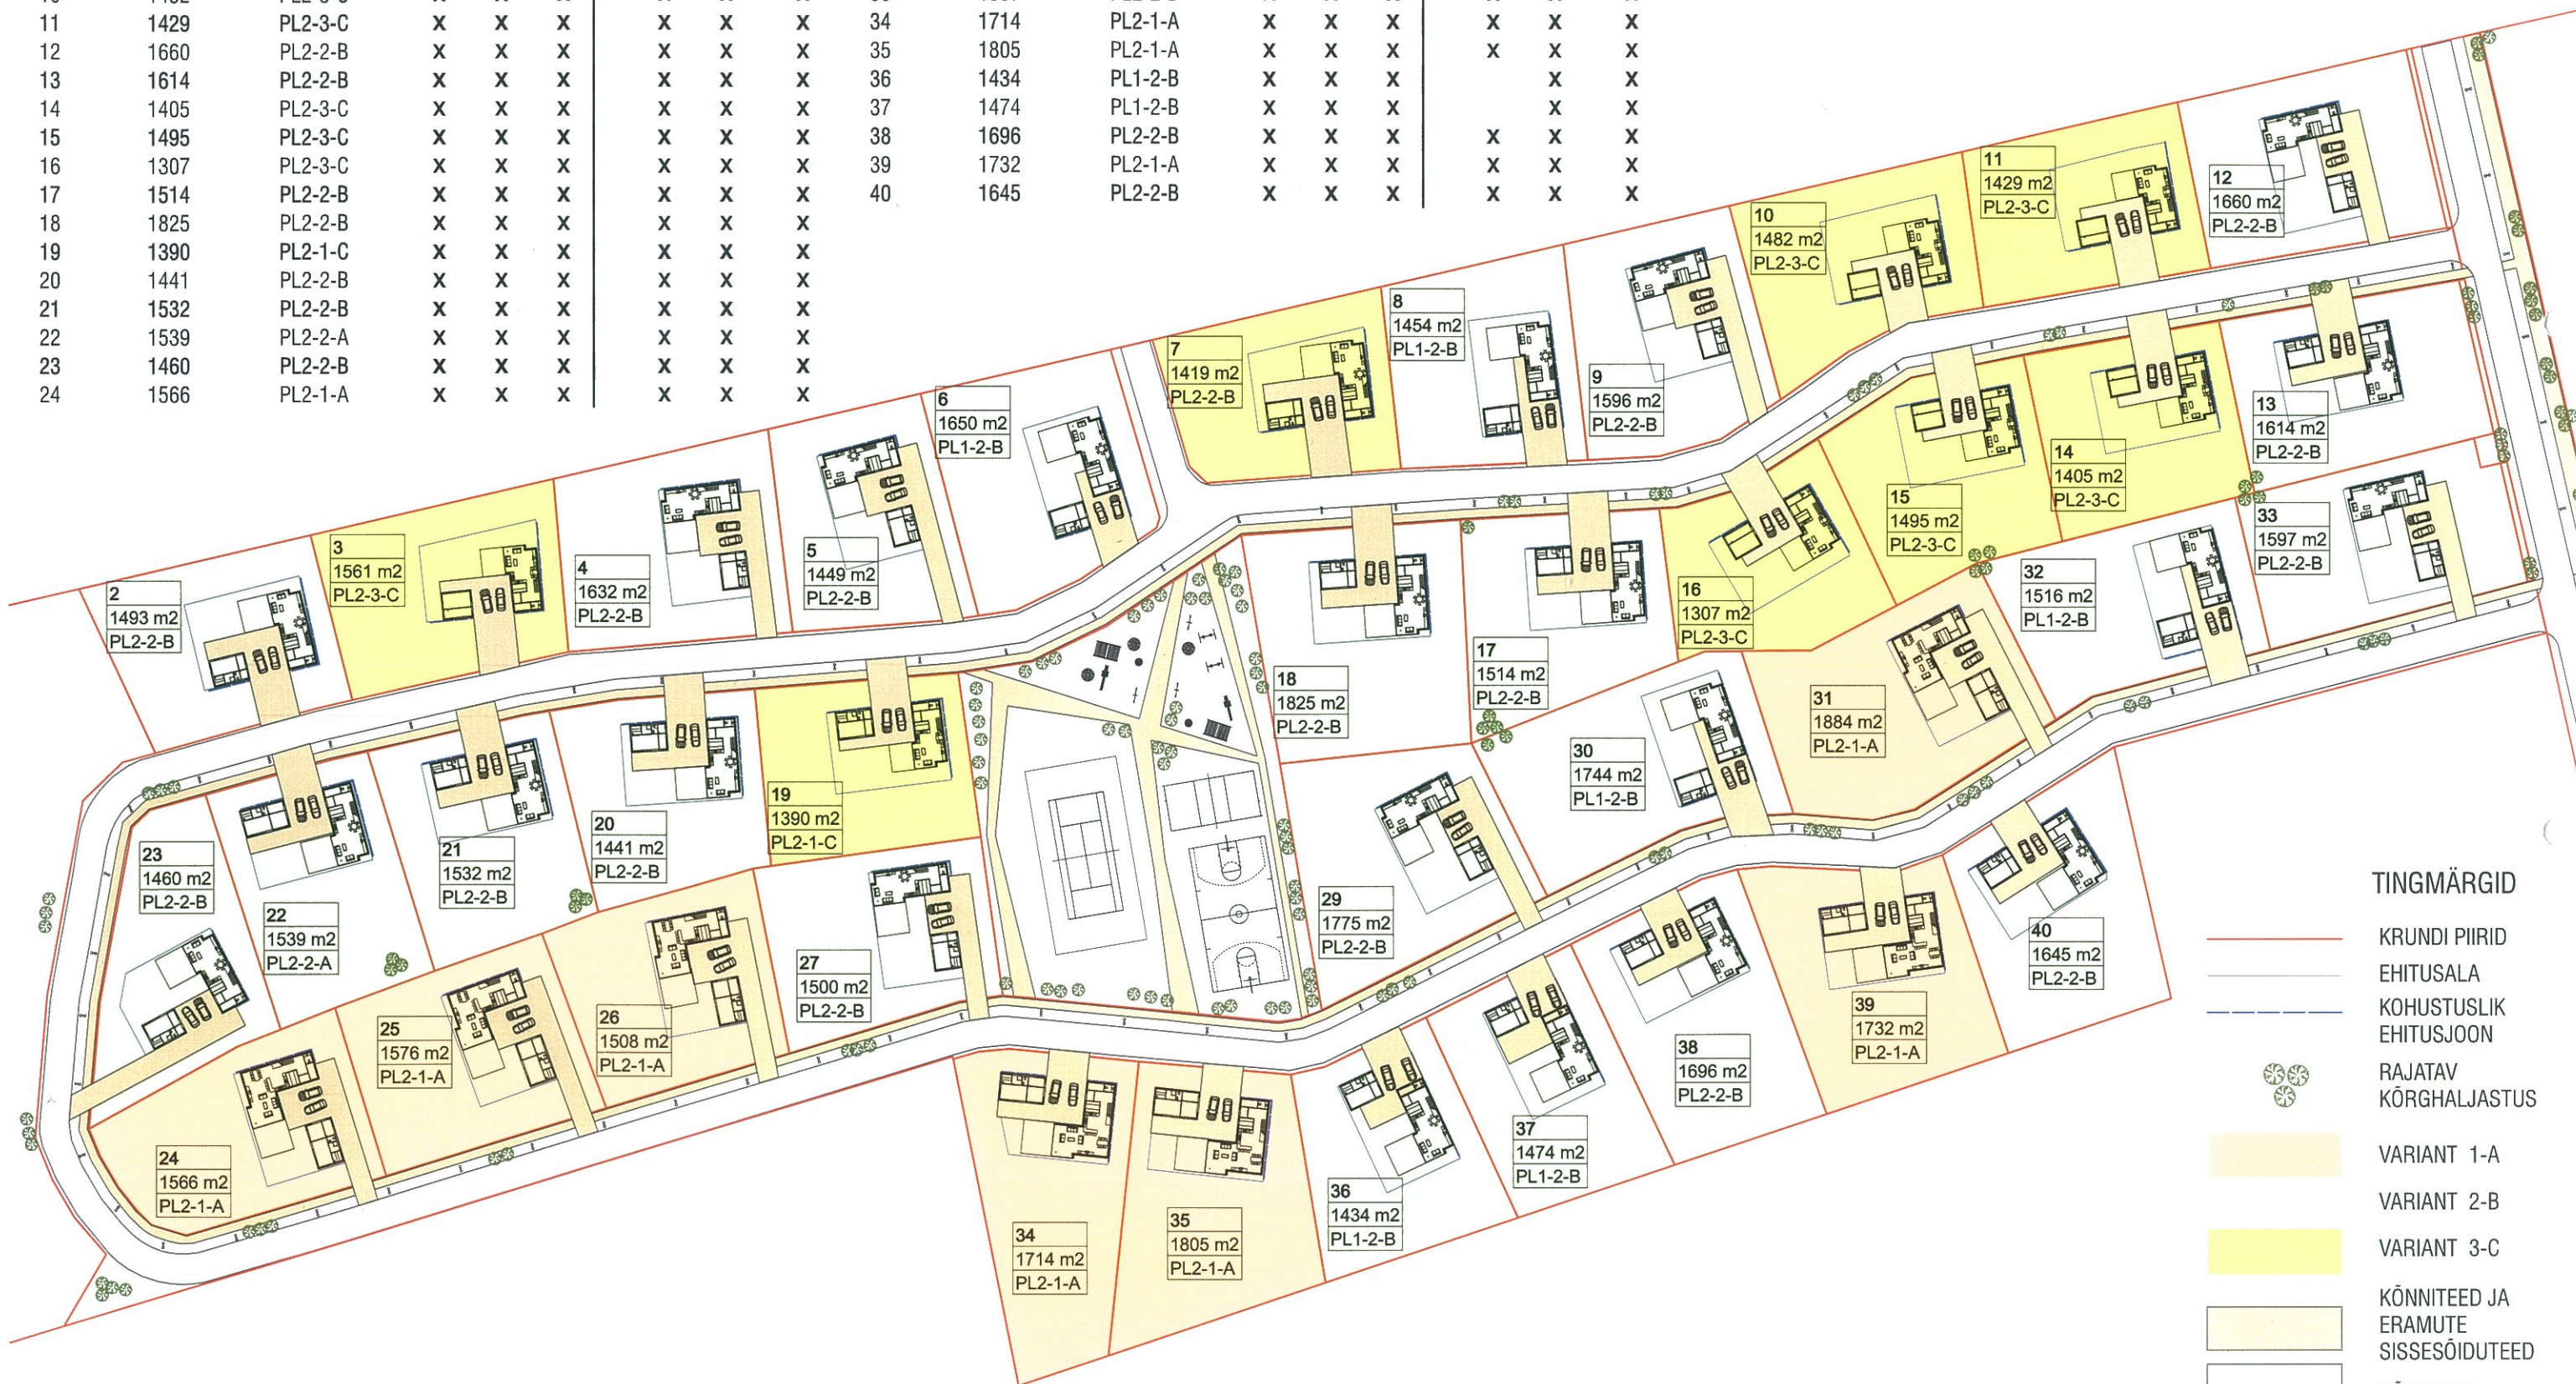

ELAMUD HÄRMA KINNISTU U-DISAIN ASENDIPLAAN M 1:1250 25.05.2007