


23

NDI PL AAN

LÖIGE A-A

ETERNIIT

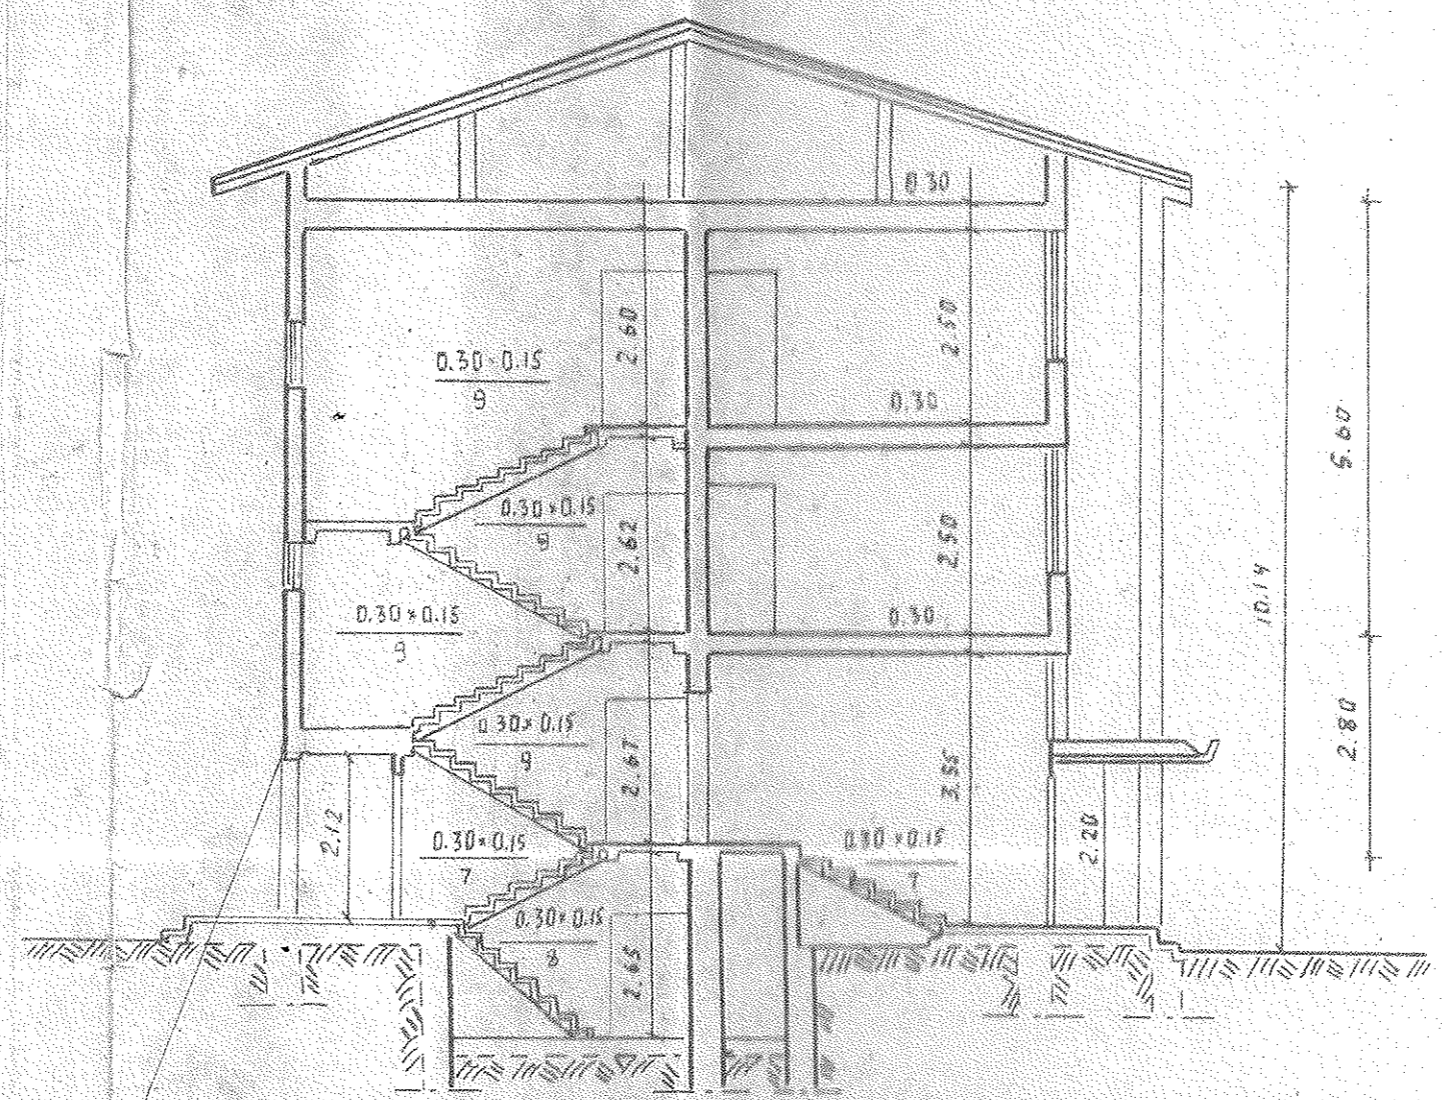

SEINAD: BETONPLOKK, SILIKATELLIS ; S.K. KROOV + TAPEET 0.30 M