


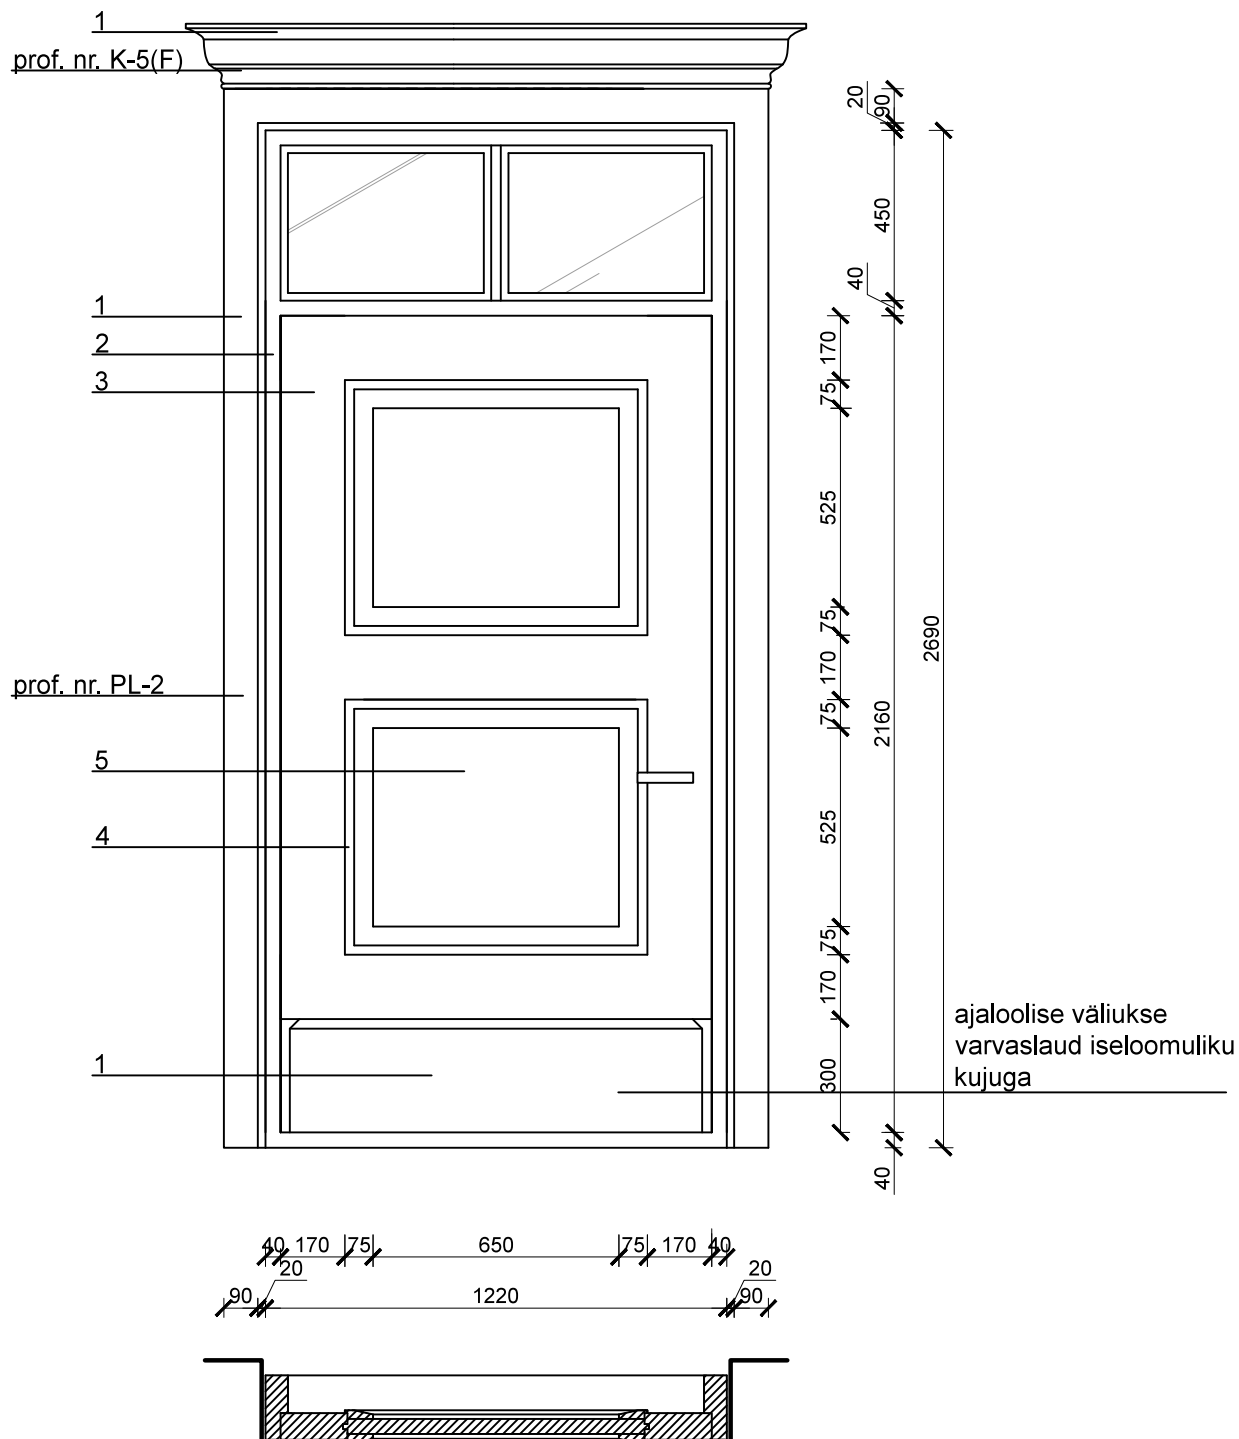

Värvitoonid

- 1 piirdelaud, varvaslaud, karniis - tumepunakaspruun N115
- 2 leng - N115
- 3 raam - punakaspruun S115
- 4 tahveldise profiilliist - tume punakaspruun N115
- 4 tahveldis - roosakas beezh V115