


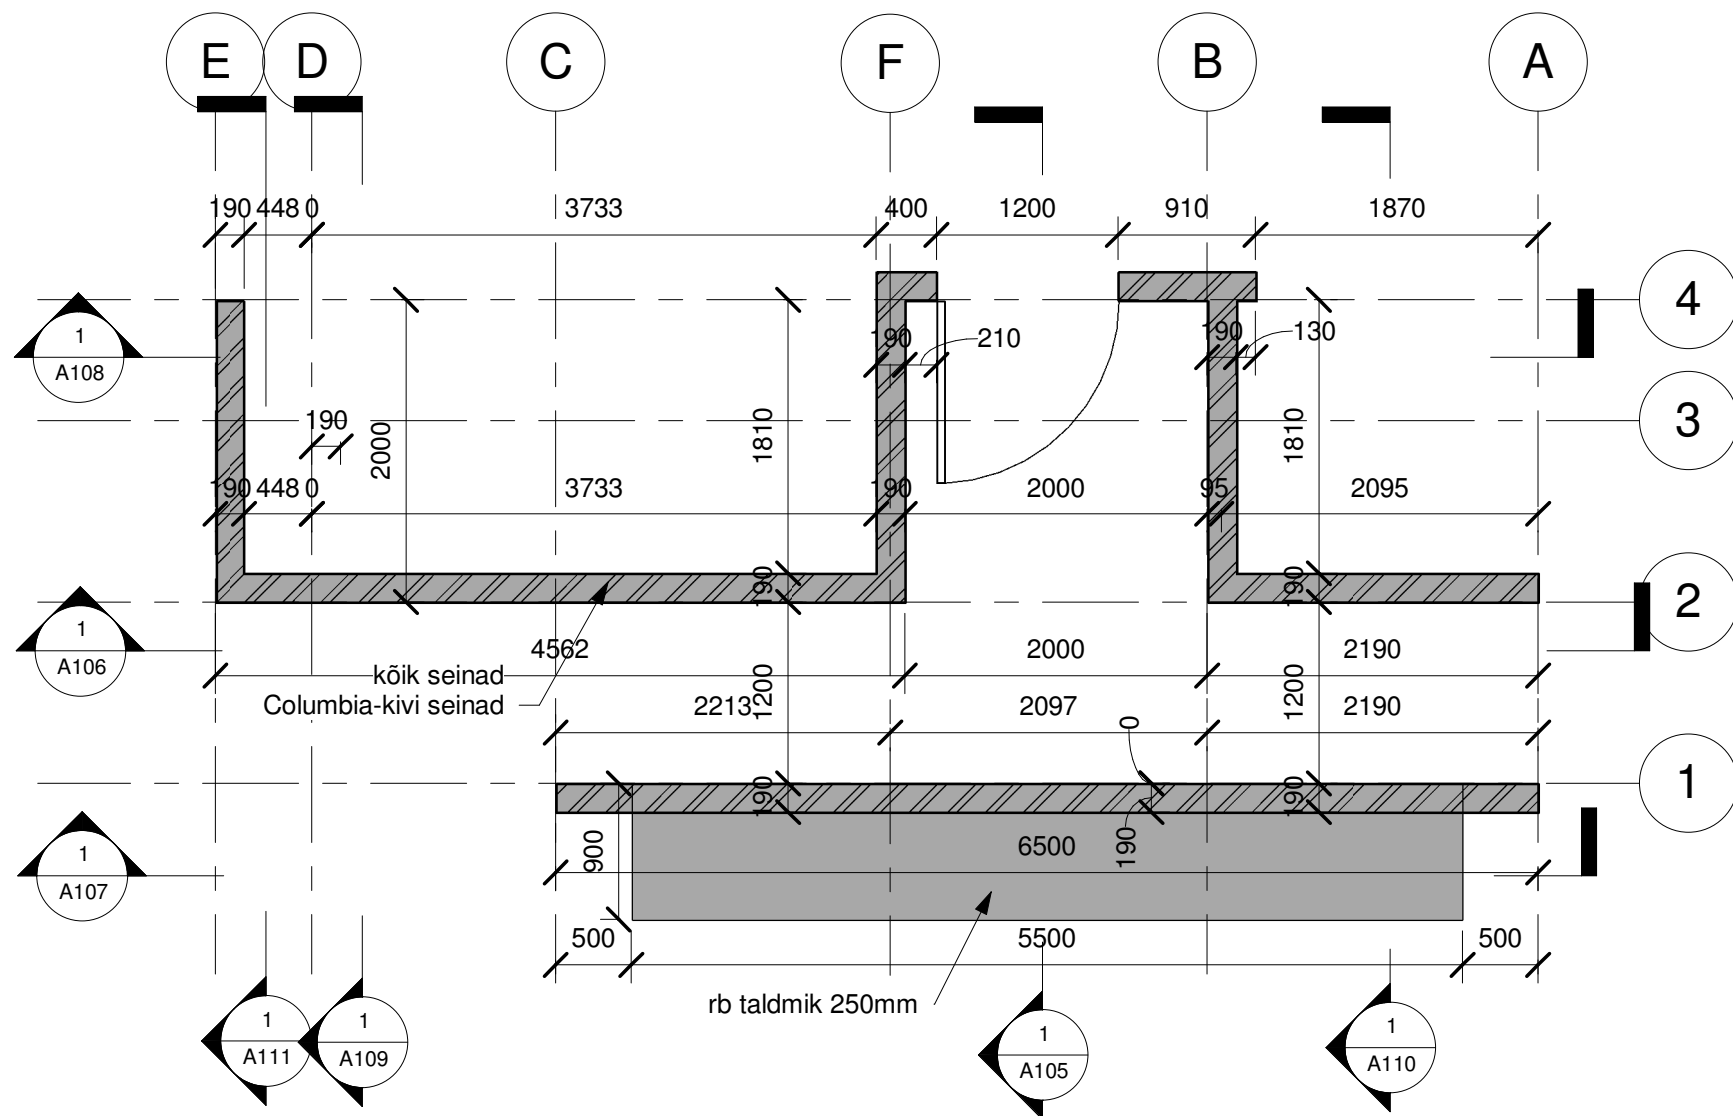

Plaan all

1

1 : 50


Rb taldmiku maht 1,25m³, pindala 5m²

Columbia-kivi seinad 190mm, pindala 37m² - kõik õõned täis betoneeritud


õõnte täisbetoneerimise betooni maht 2,8m³

Taldmik ja seinad armeeritud

A101

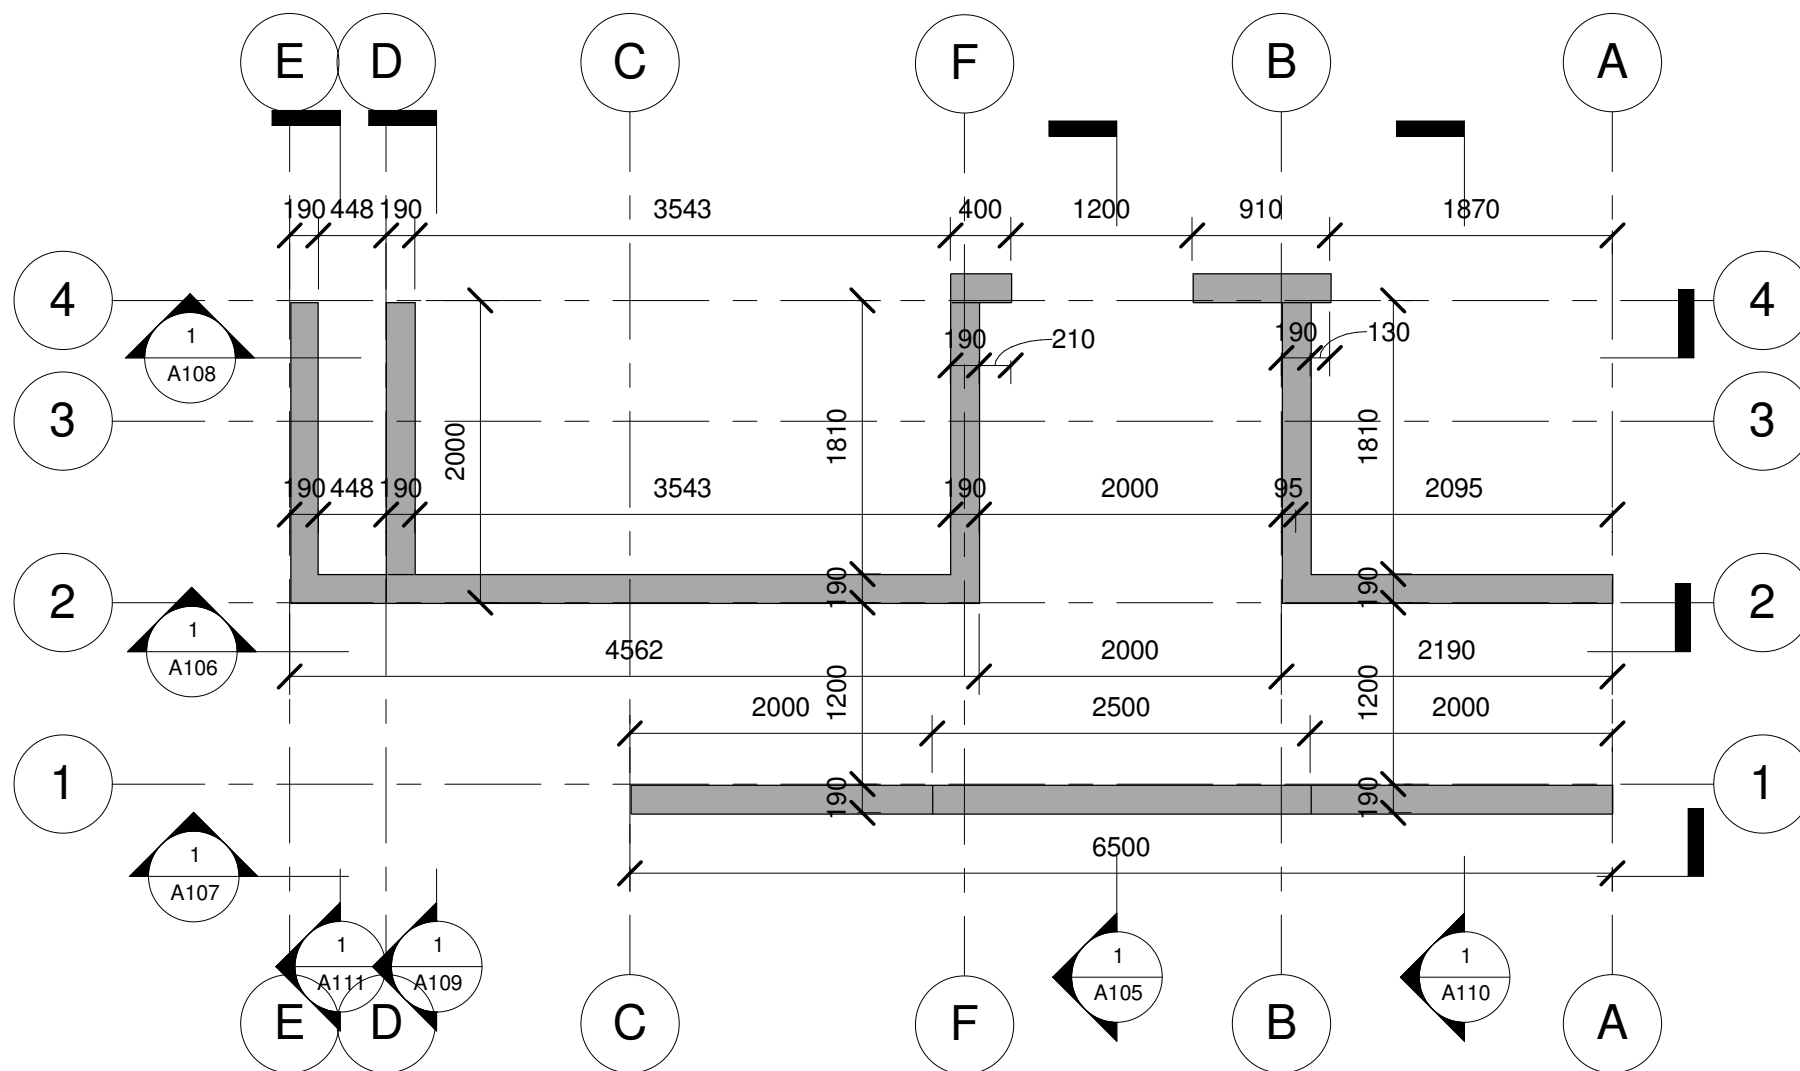


1 **Plaan üleva**
1 : 50

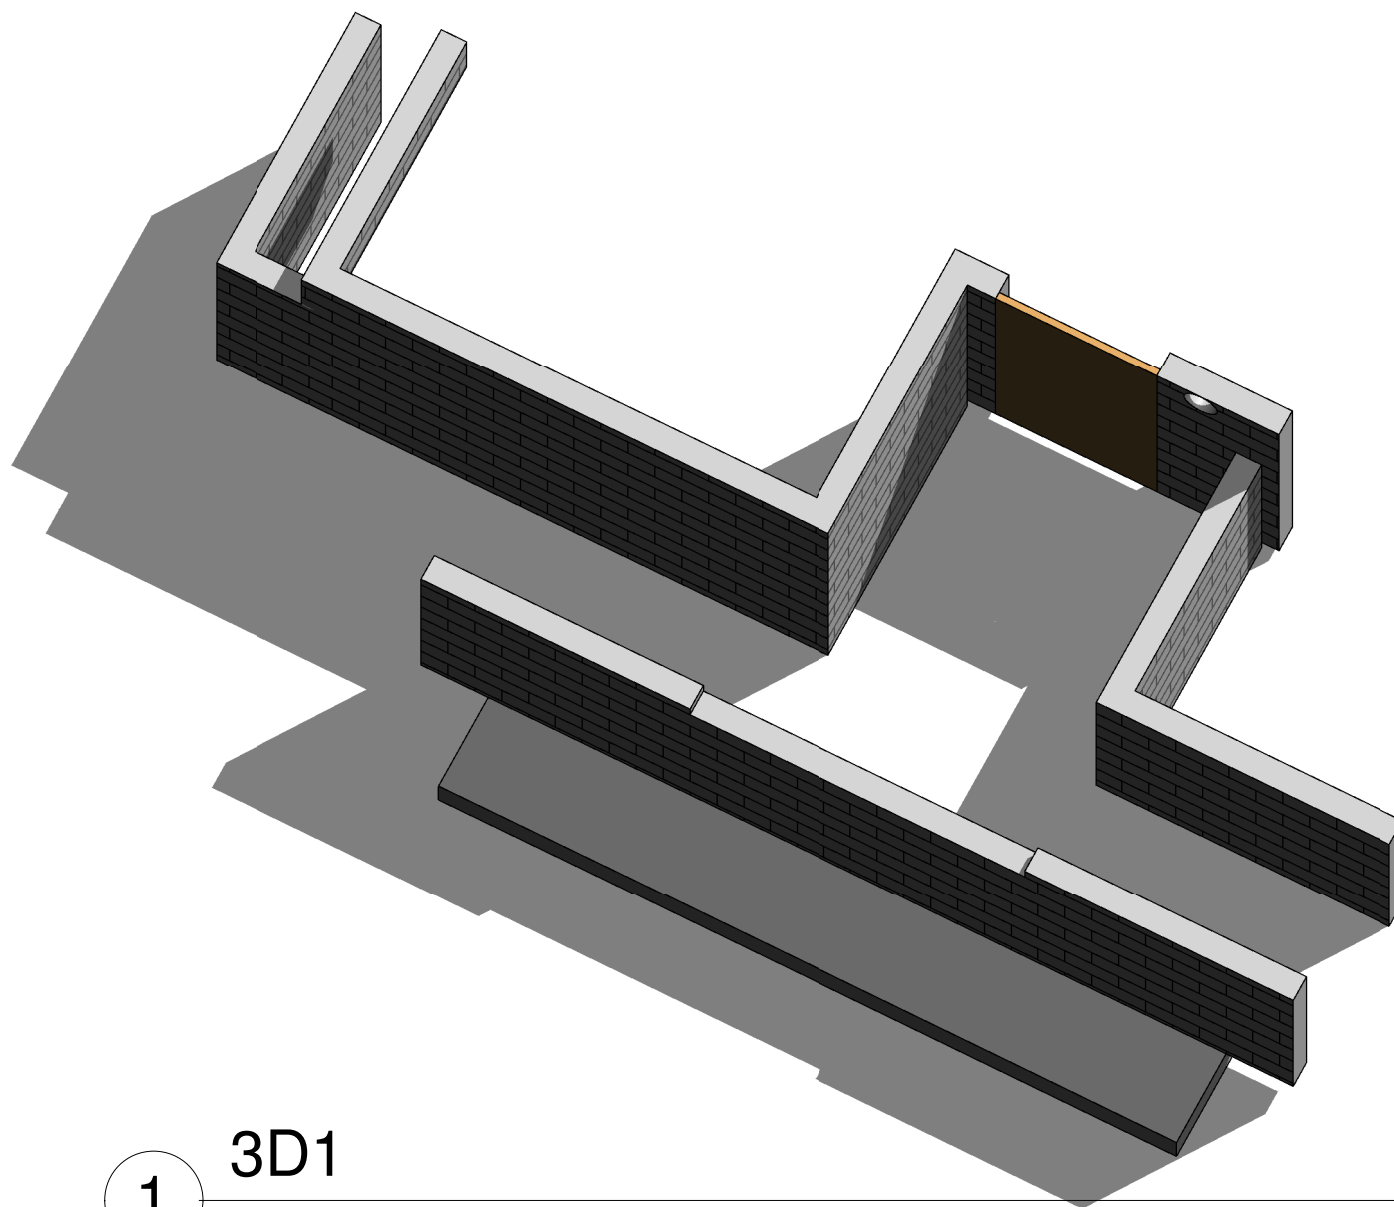

1


3D1

A103

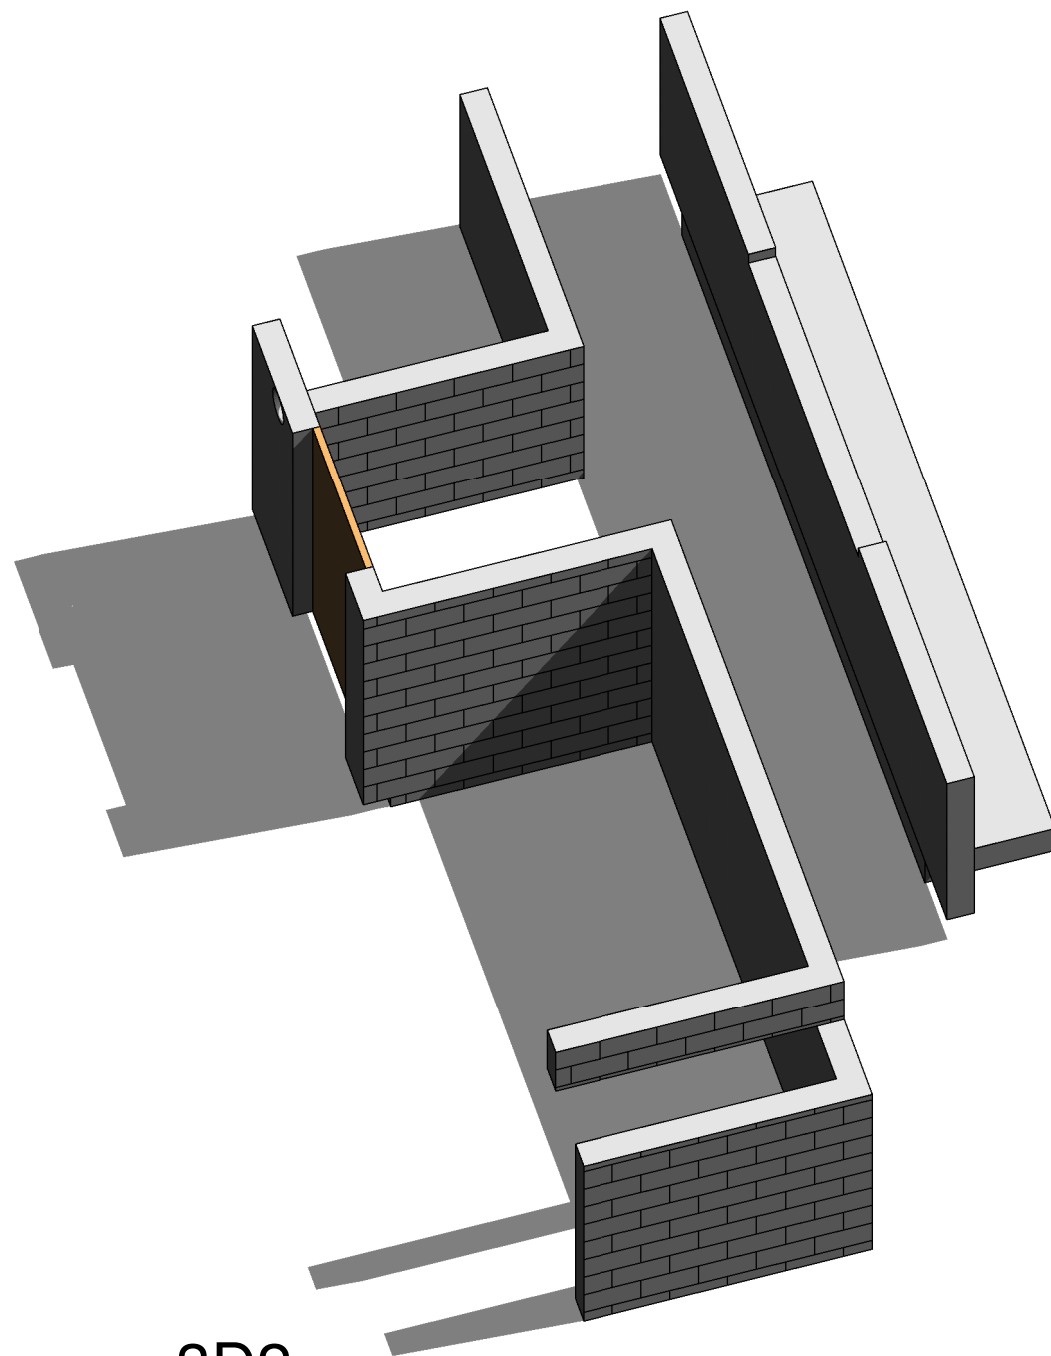

1 3D2

A104

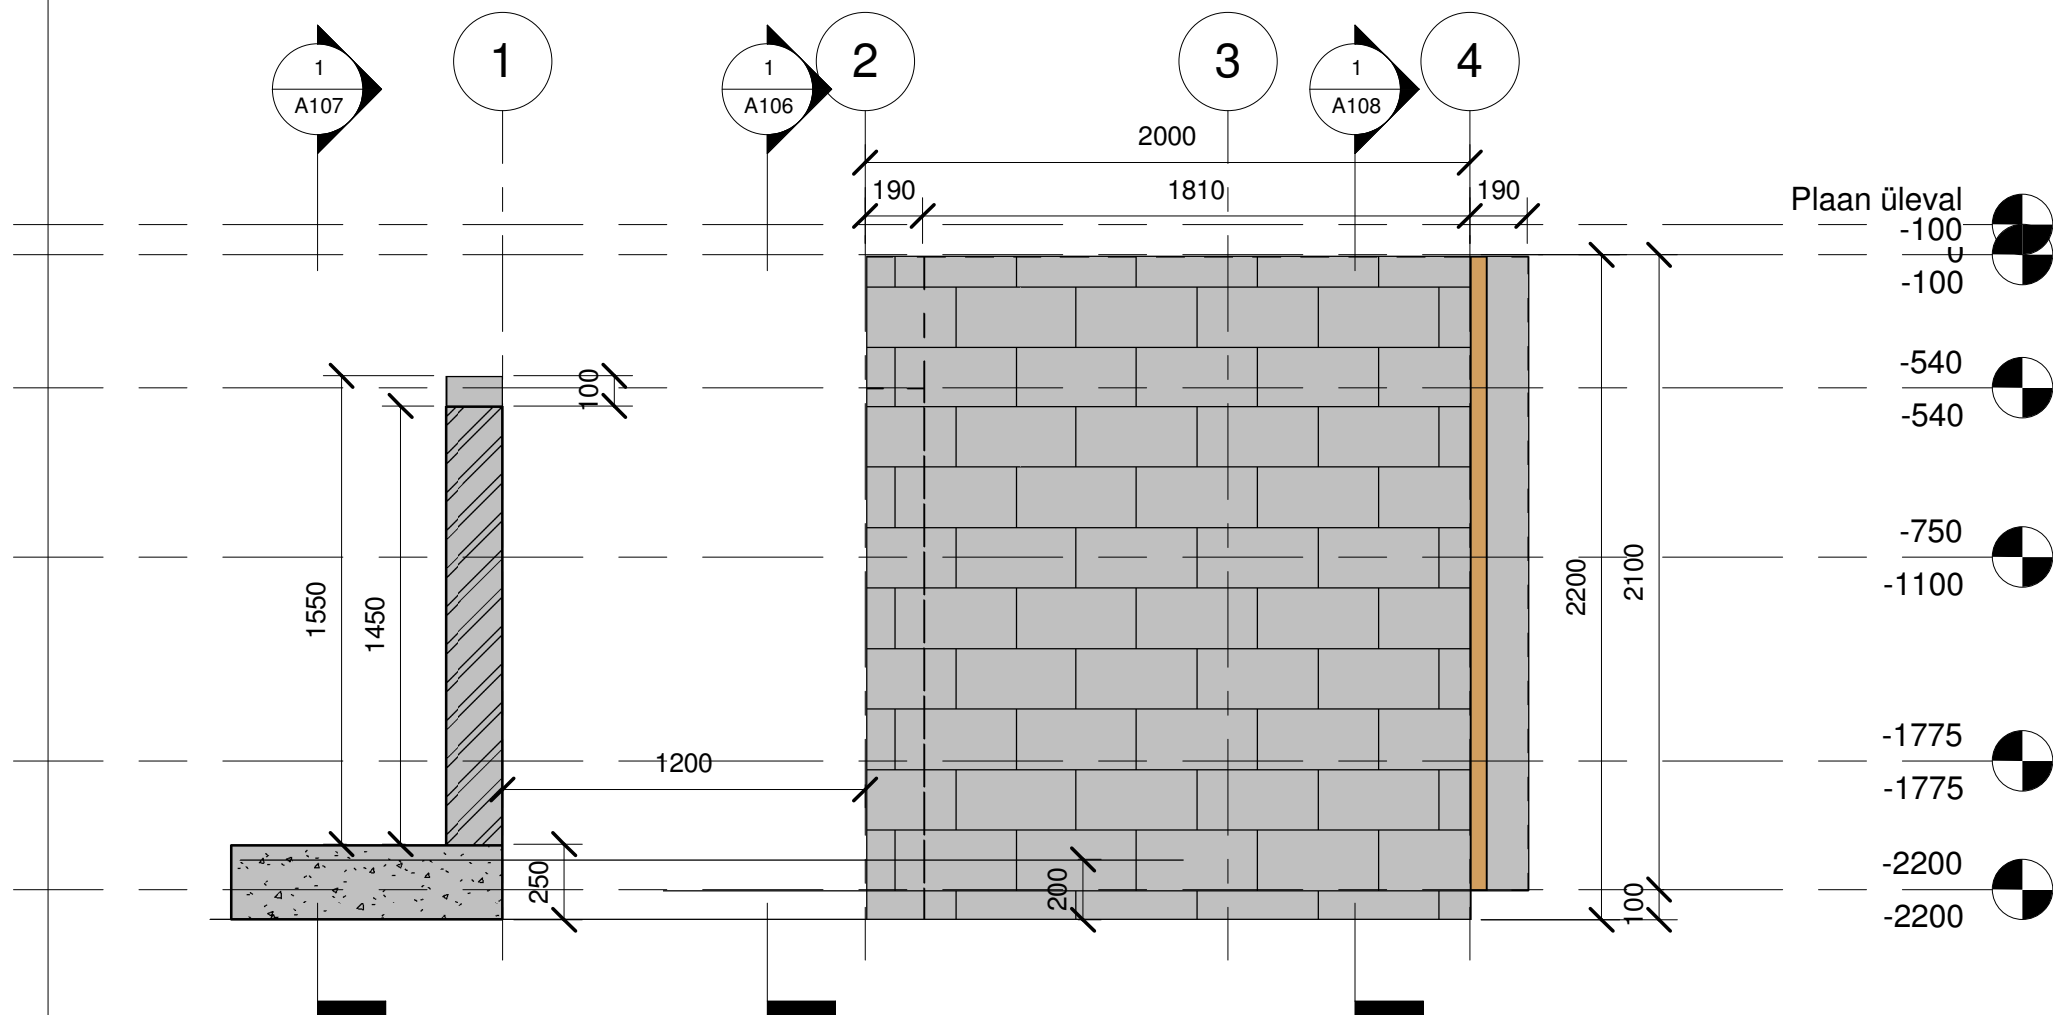


1

Section 1

1 : 25


A105

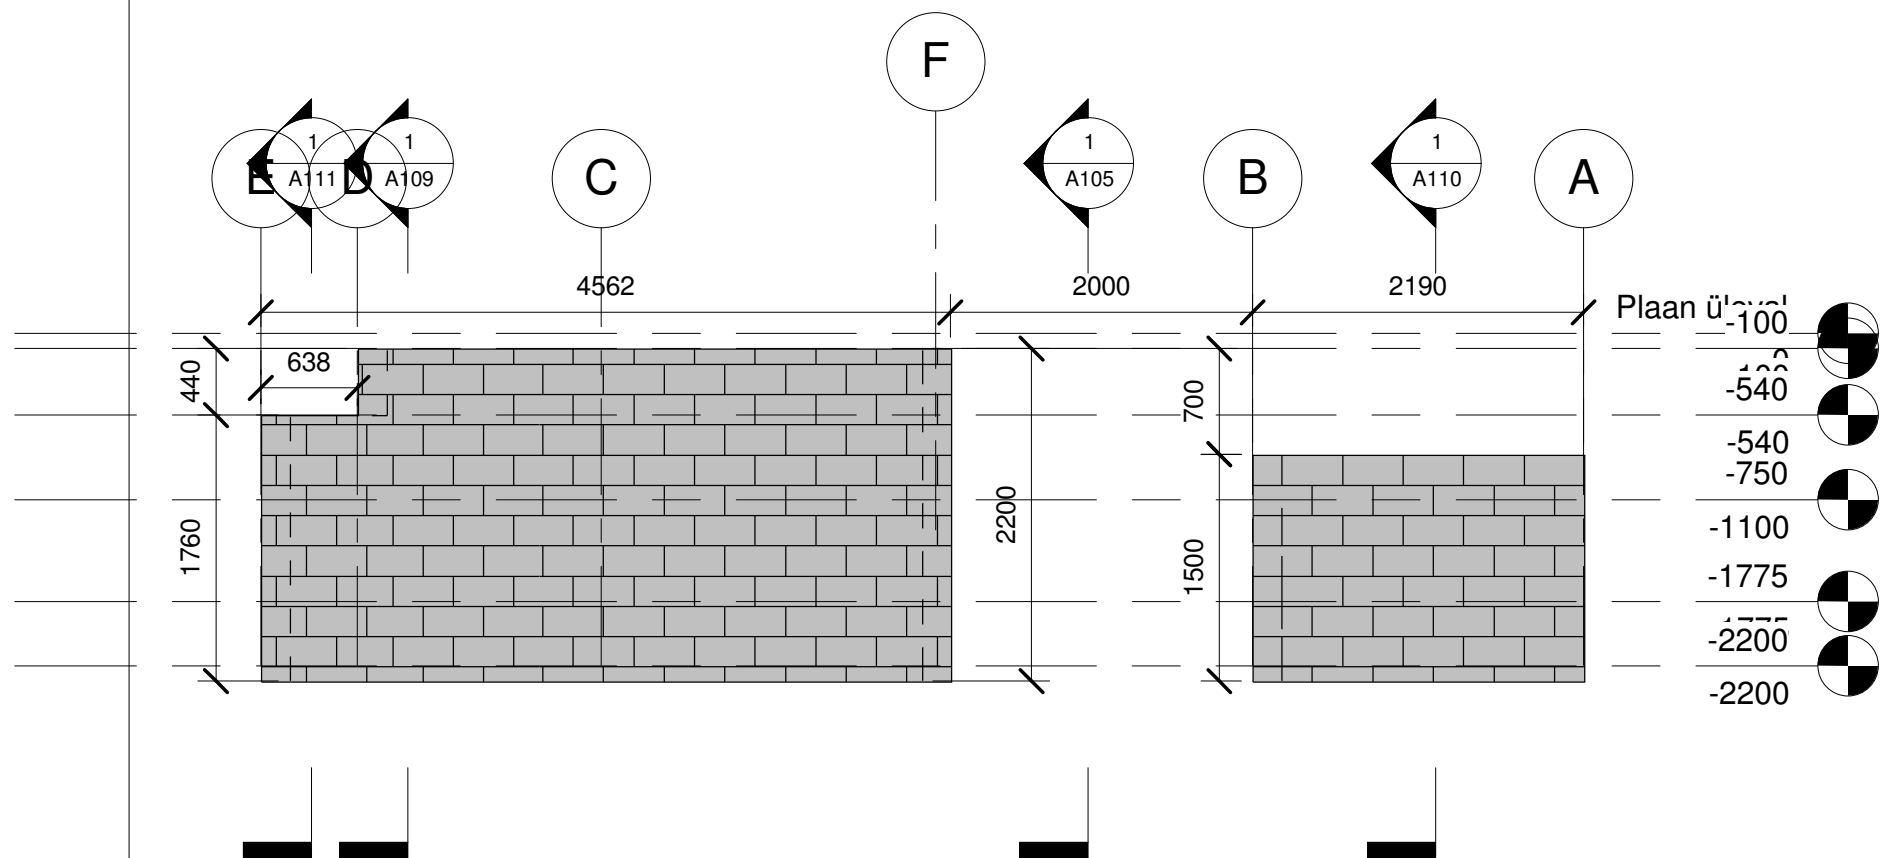

Plaan üldvaade

-100	
-540	
-540	
-750	
-1100	
-1775	
-2200	
-2200	

1 Section 2
1 : 50

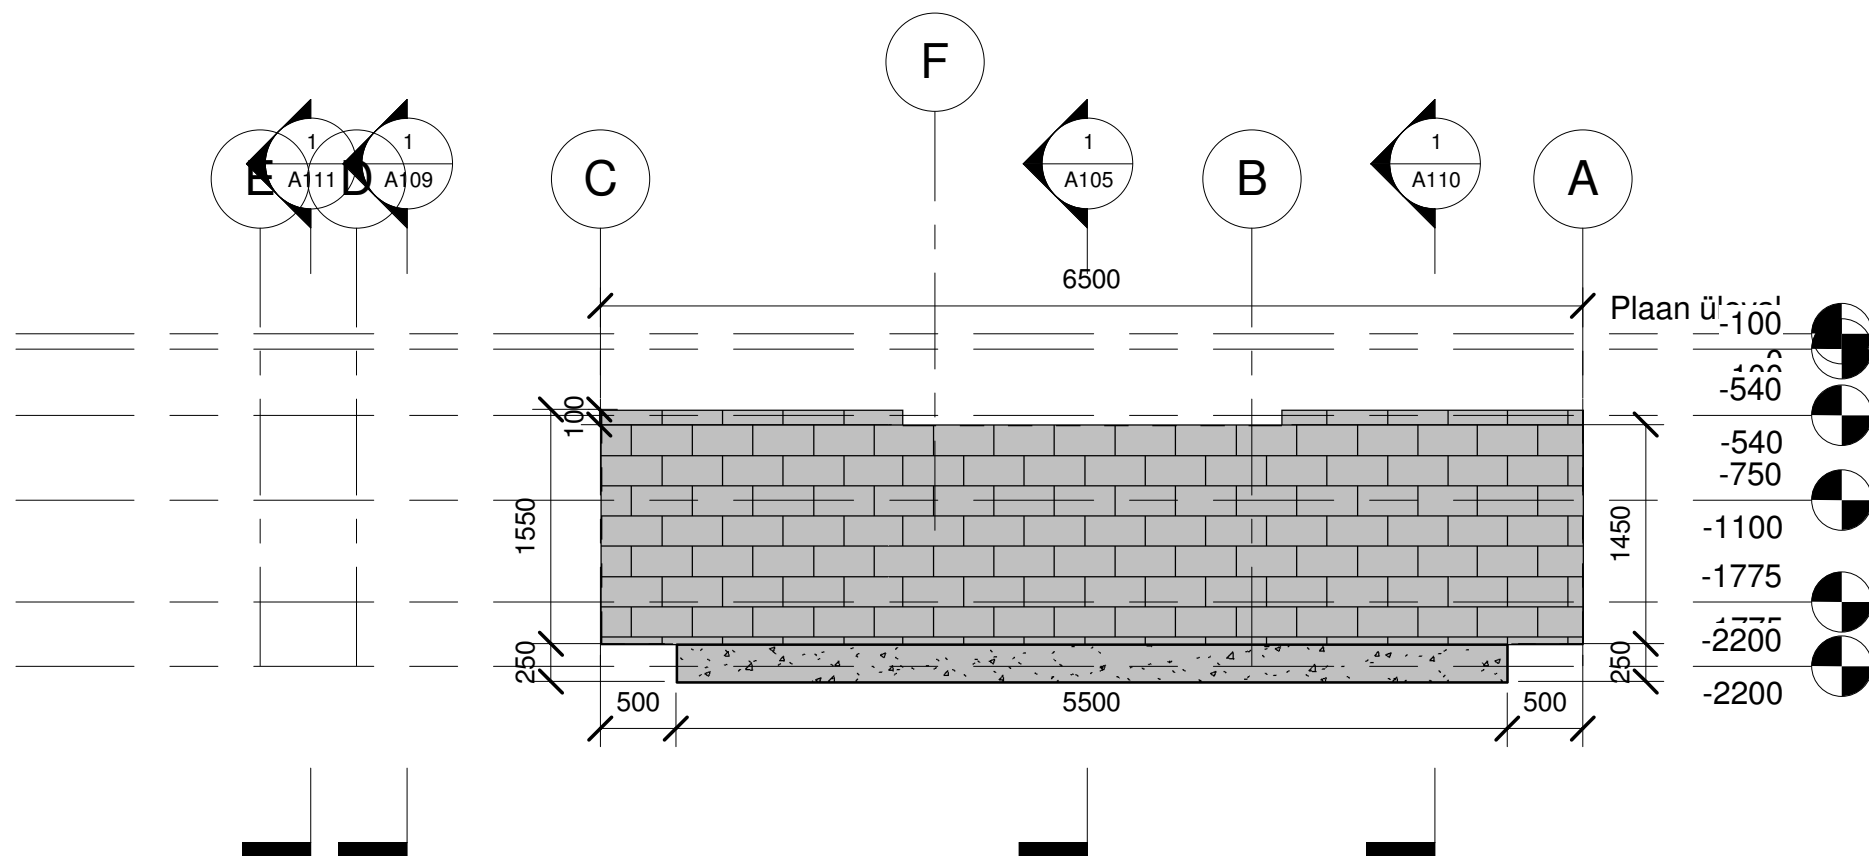


1

Section 3

1 : 50

A107

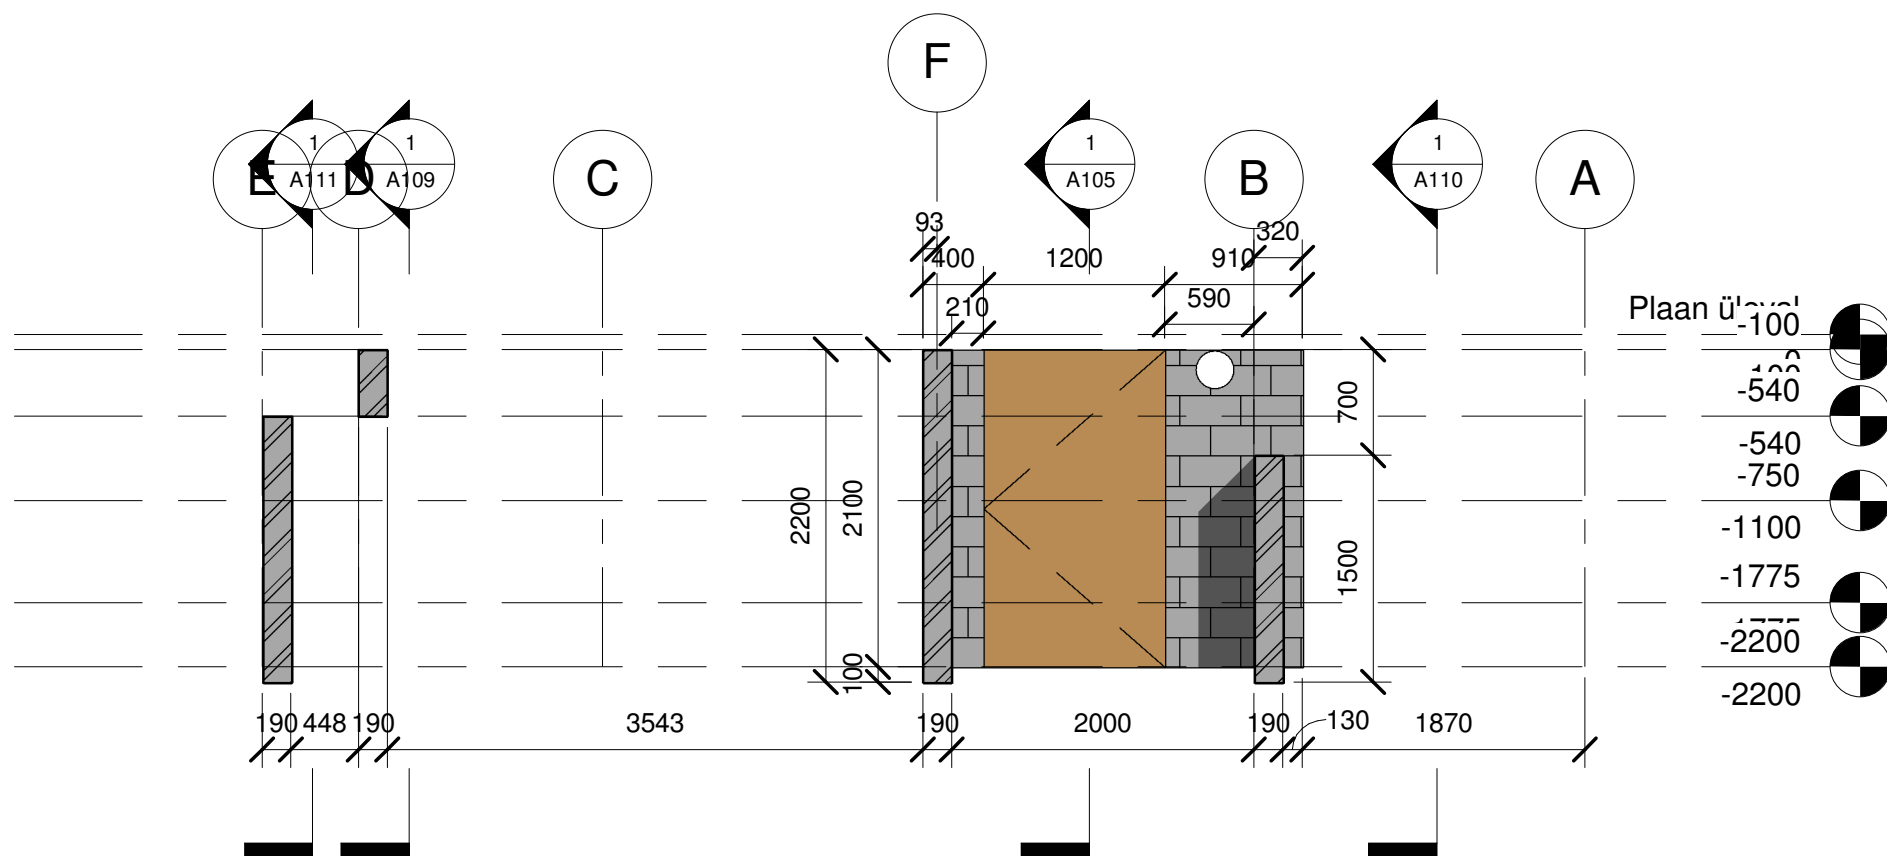


1

Section 4

1 : 50



A108

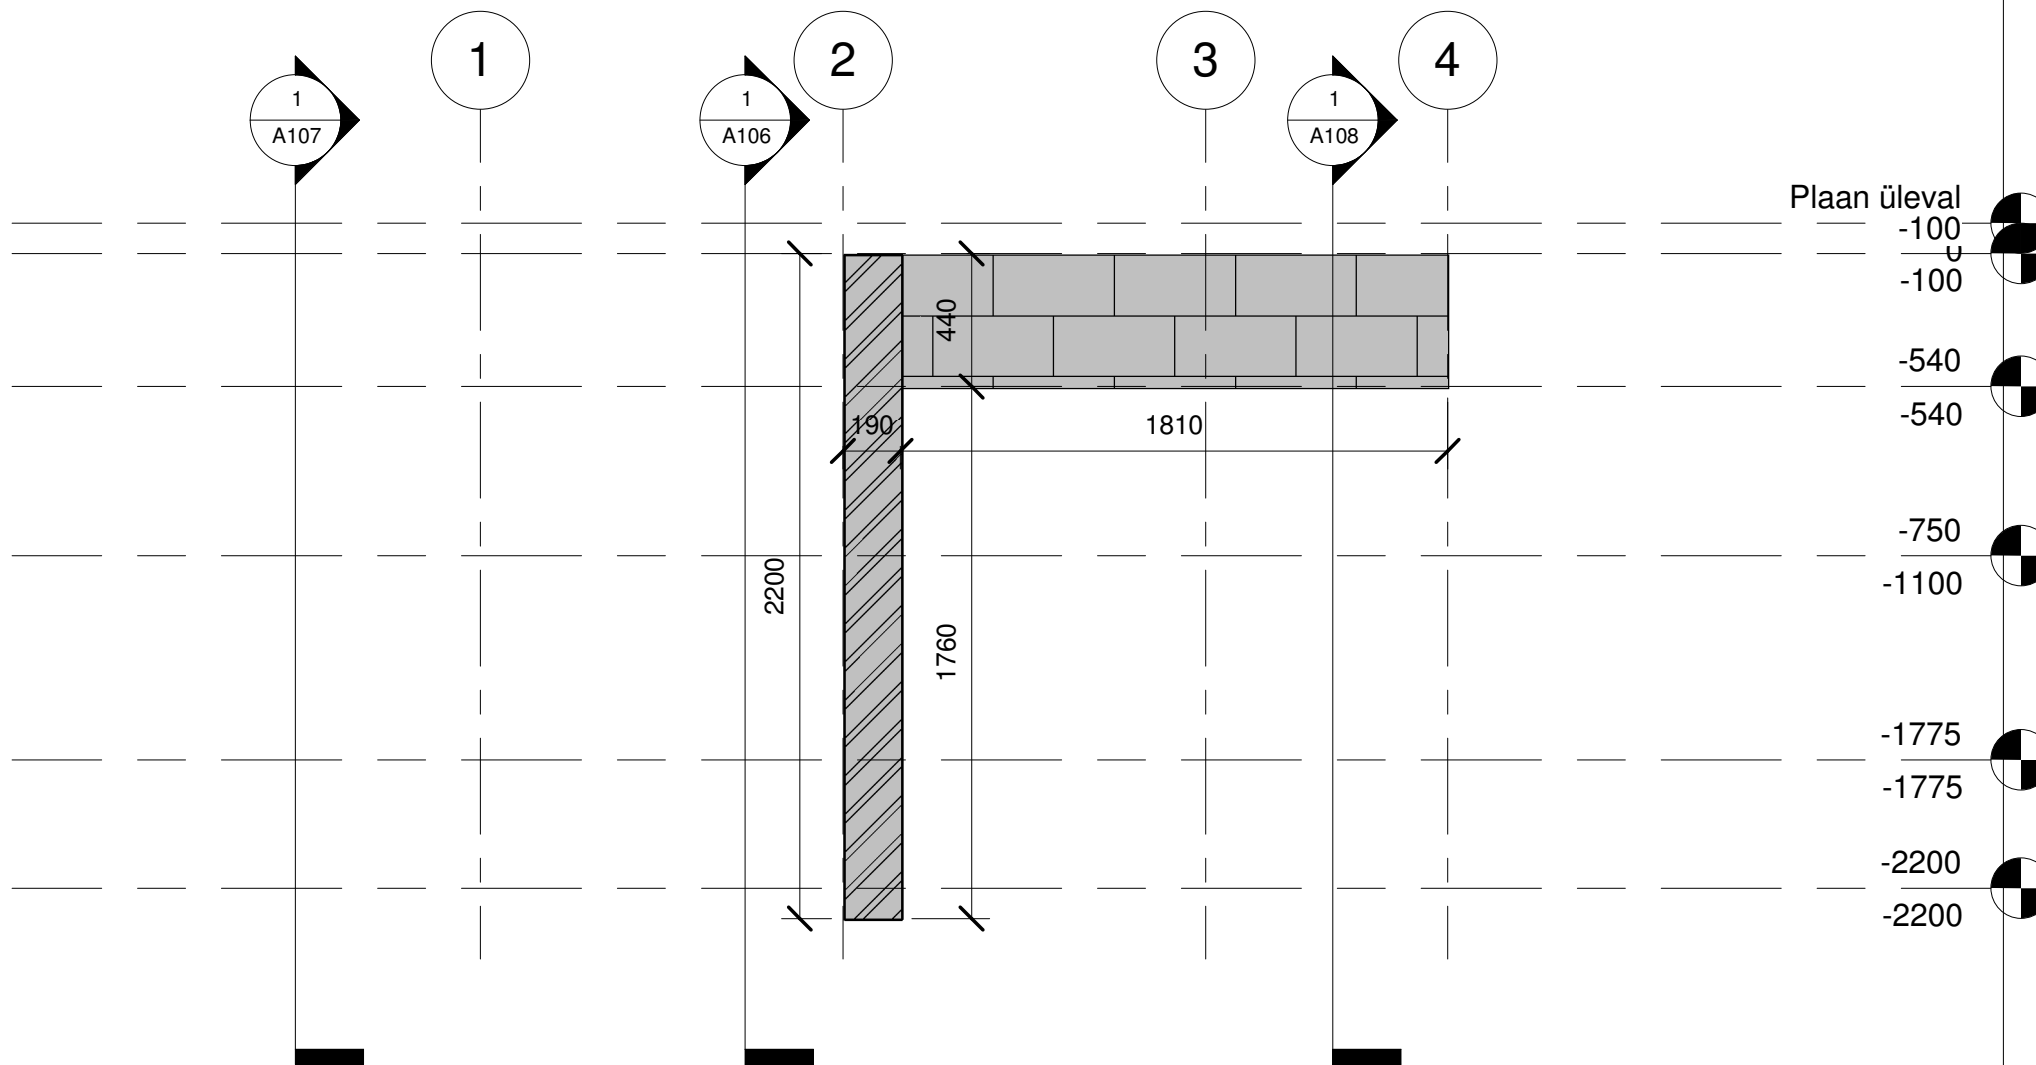

Section 5

1 : 25


A109

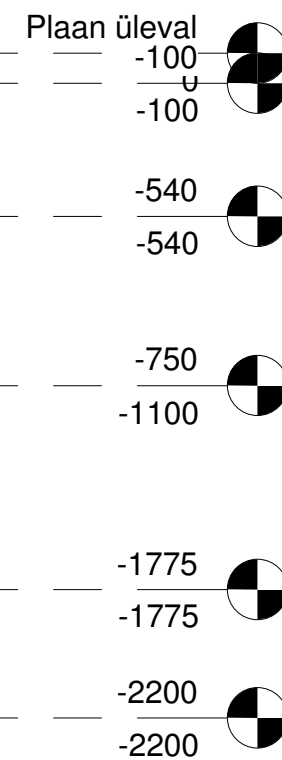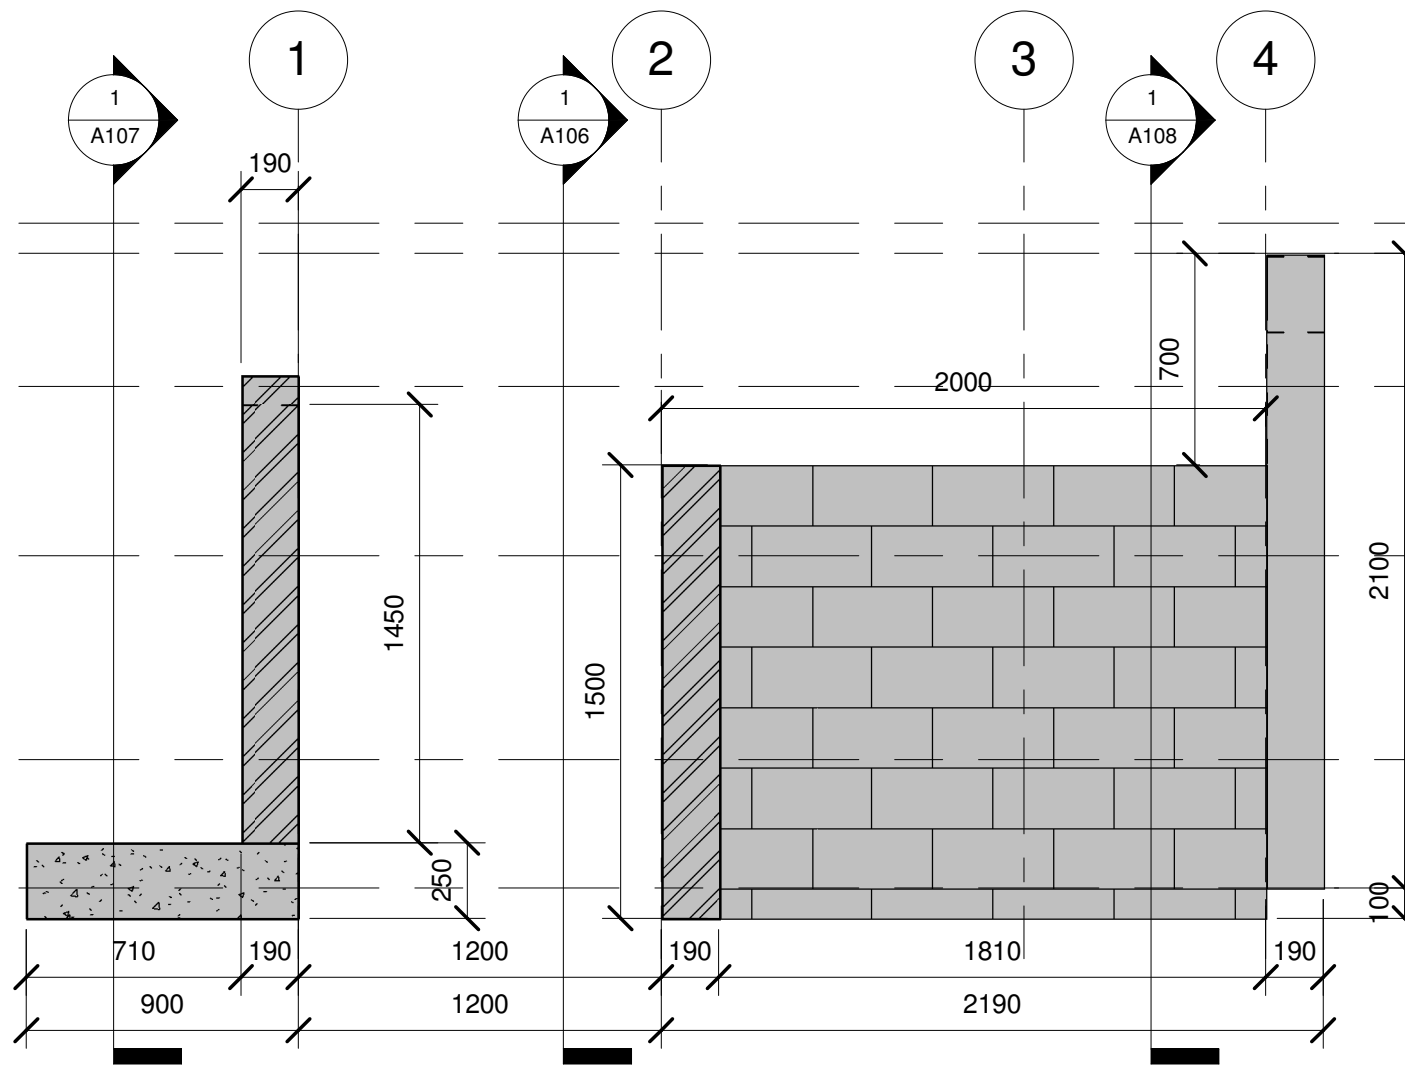

Section 6

1 : 25

A110

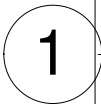

1 : 25

A111