


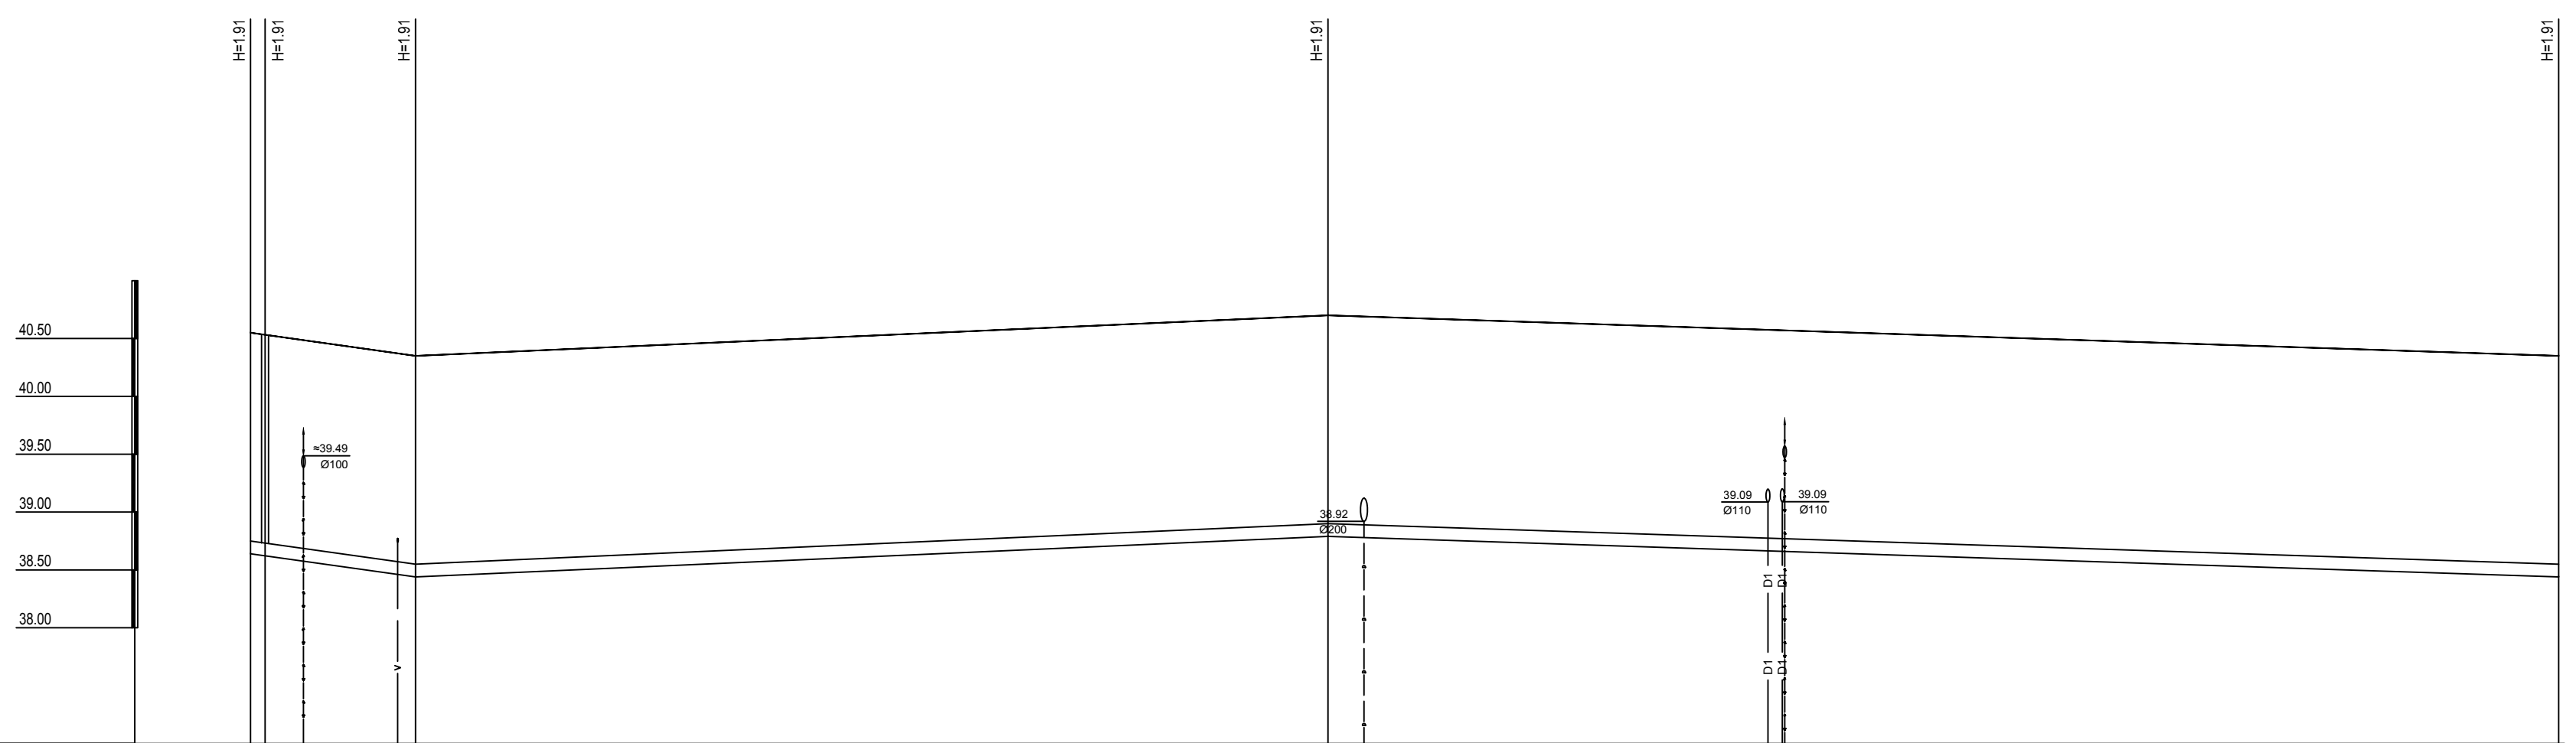

KAEVU TÄHIS	SURVESTAMISKAEV S-2	V2-2	V2-3	TH-1
OLEMASOLEVA MAAPINNA KÕRGUS (m ABS)	40.55 40.35	40.35	40.70	40.35
PROJEKTEERITUD MAAPINNA KÕRGUS (m ABS)	40.55 40.53	40.35	40.70	40.35
TORU KÕRGUS ÜLALT (m ABS)	38.75 38.73	38.55	38.90	38.55
TORU RAJAMISSÜGAVUS	1.91 1.91	1.91	1.91	1.91
LANG PIKKUS (m)	0.014 14.3	0.004	78.8	106.3
TORU LÄBIMÕÖT	PEØ110 PN10 - 199.4m			
VAHEKAUGUSED (m)	1.3 13.0	47.1	78.8 31.7	106.3
SIRGESTATUD TRASSI PLAAN				