


Parkla sajuvesi

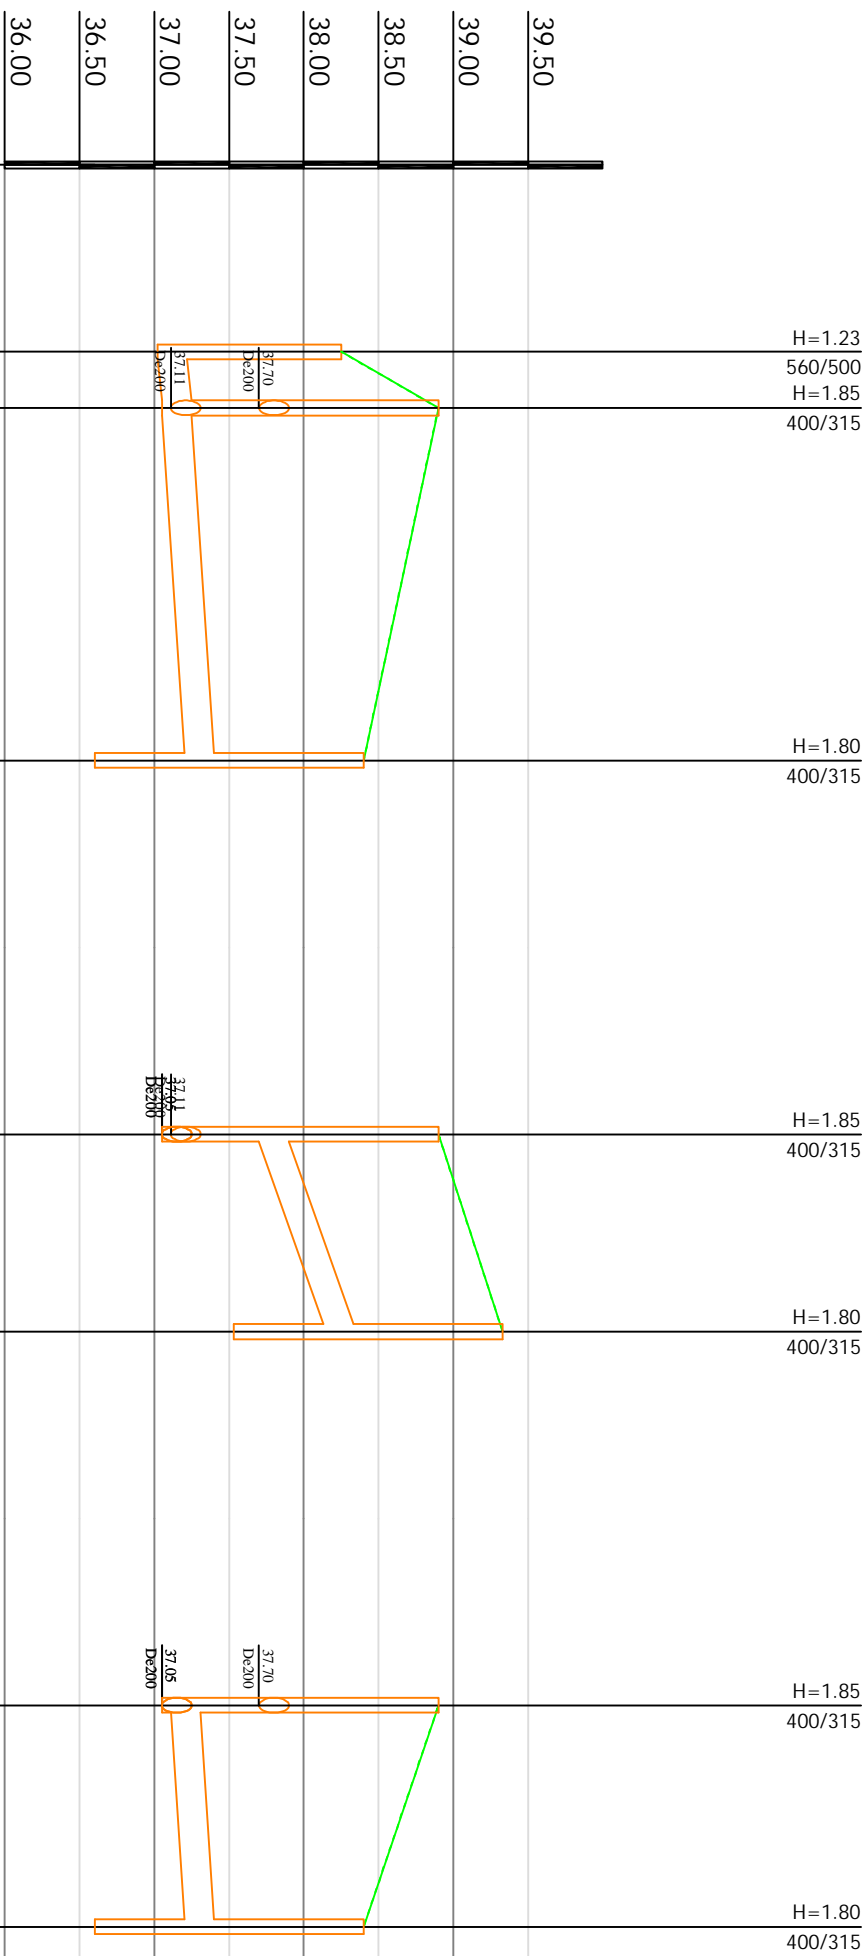

Mhor 1:500

Mvert 1:50

KAEVU TÄHIS	SK-5SK-6	R-29	SK-6	R-29	SK-6	R-29
OLEMASOLEVA MAAPINNA KÕRGUS (m ABS)	38.25	38.90	38.40	38.90	39.33	38.90
PROJEKTEERITUD MAAPINNA KÕRGUS (m ABS)	38.25	38.90	38.40	38.90	39.33	38.90
TORU RENNI KÕRGUS (m ABS)	37.02	37.05	37.20	37.70	38.13	37.11
TORU RAJAMISSÜGAVUS	1.23	1.85	1.20	1.20	1.20	1.79
LANG	PIKKUS (m)	0.008	0.006	23.6	0.033	13.2
TORU LÄBIMÕÖT		De200 - 27.3m		De200 - 13.2m		De200 - 14.8m
TORU ALUS						
REKONSTRUEERIMISE MEETOD						
TORU TÜÜP						
VAHEKAUGUSED (m)	3.7	23.6		13.2		14.8
SIRGESTATUD TRASSI PLAAN						