
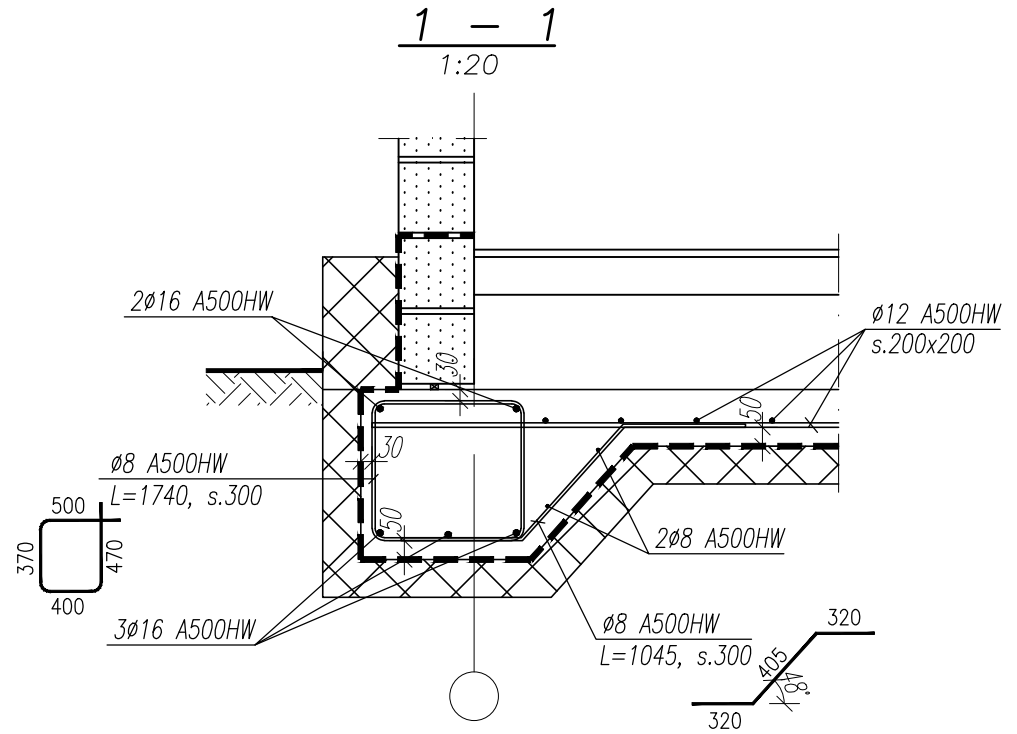


VUNDAMENDI PLAADI PLAAN(armeerimine)

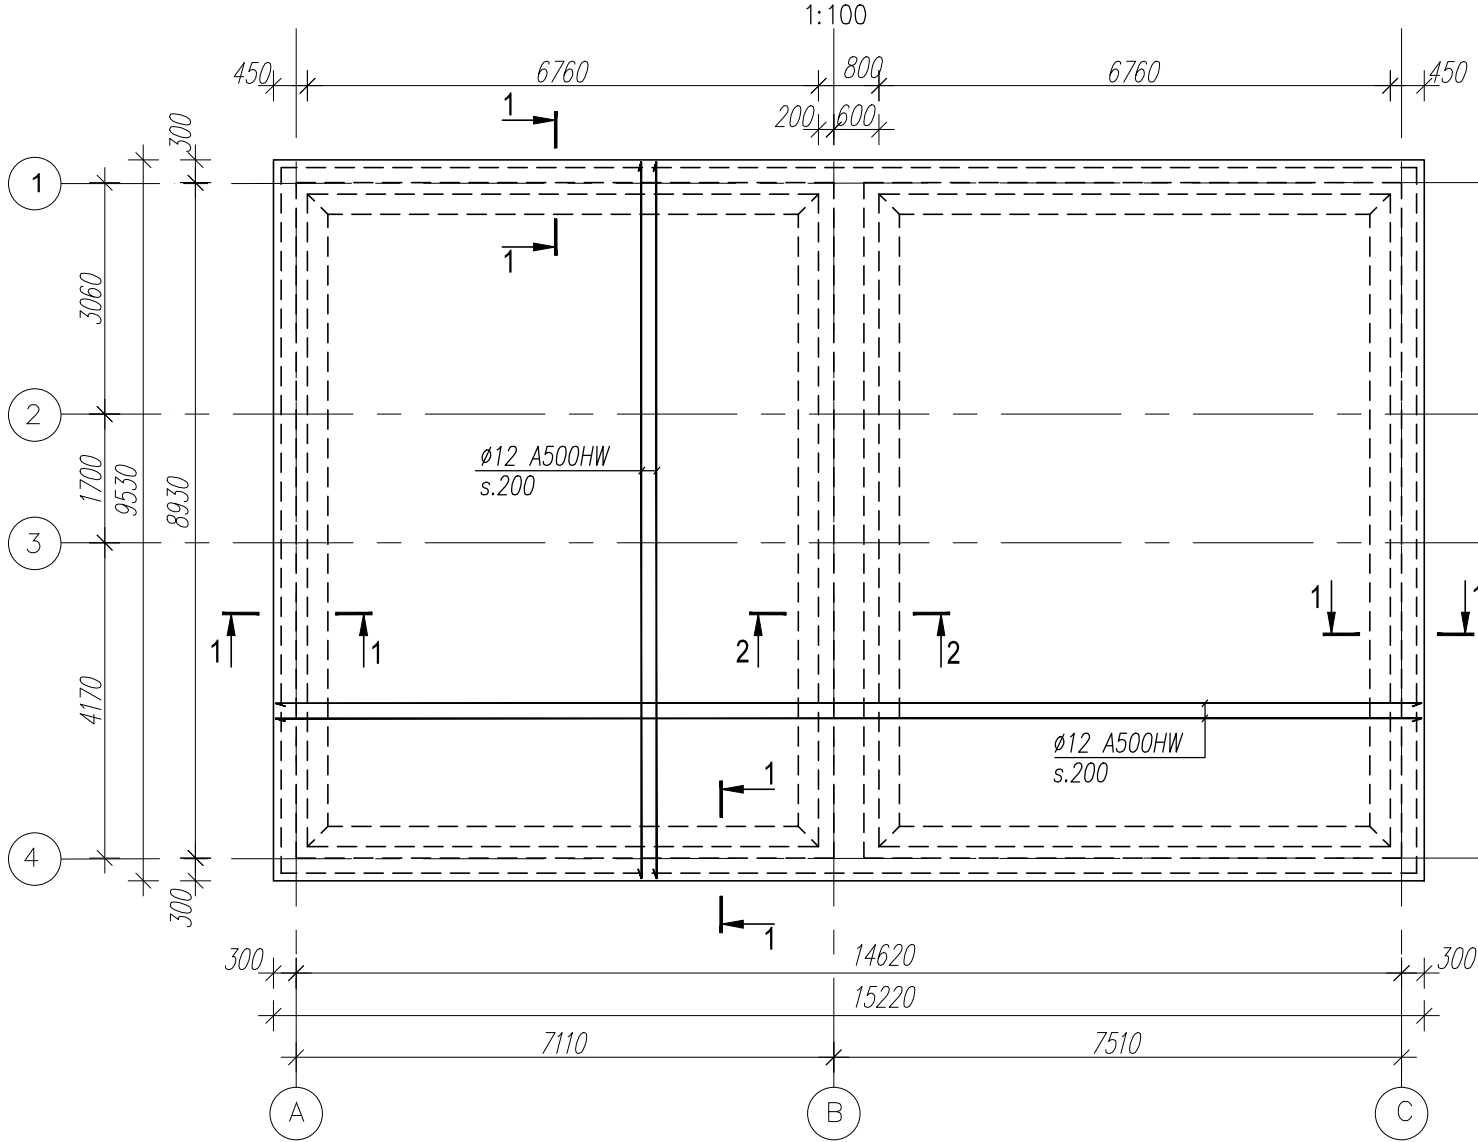

MATERJALIDE KULUD

ARMATUUR $\varnothing 16$ A500HW	515 kg
ARMATUUR $\varnothing 12$ A500HW	1315 kg
ARMATUUR $\varnothing 8$ A500HW	263 kg
BETON C25/30 XC2	33.5 m ³

MÄRKUSED:

1. RAKETISE PLAAN VT. EK-01.
2. ARMATUURI ÜLEKATE JÄTKAMISEL: $\varnothing 16$ – 800mm
 $\varnothing 12$ – 600mm
 $\varnothing 8$ – 320mm

