


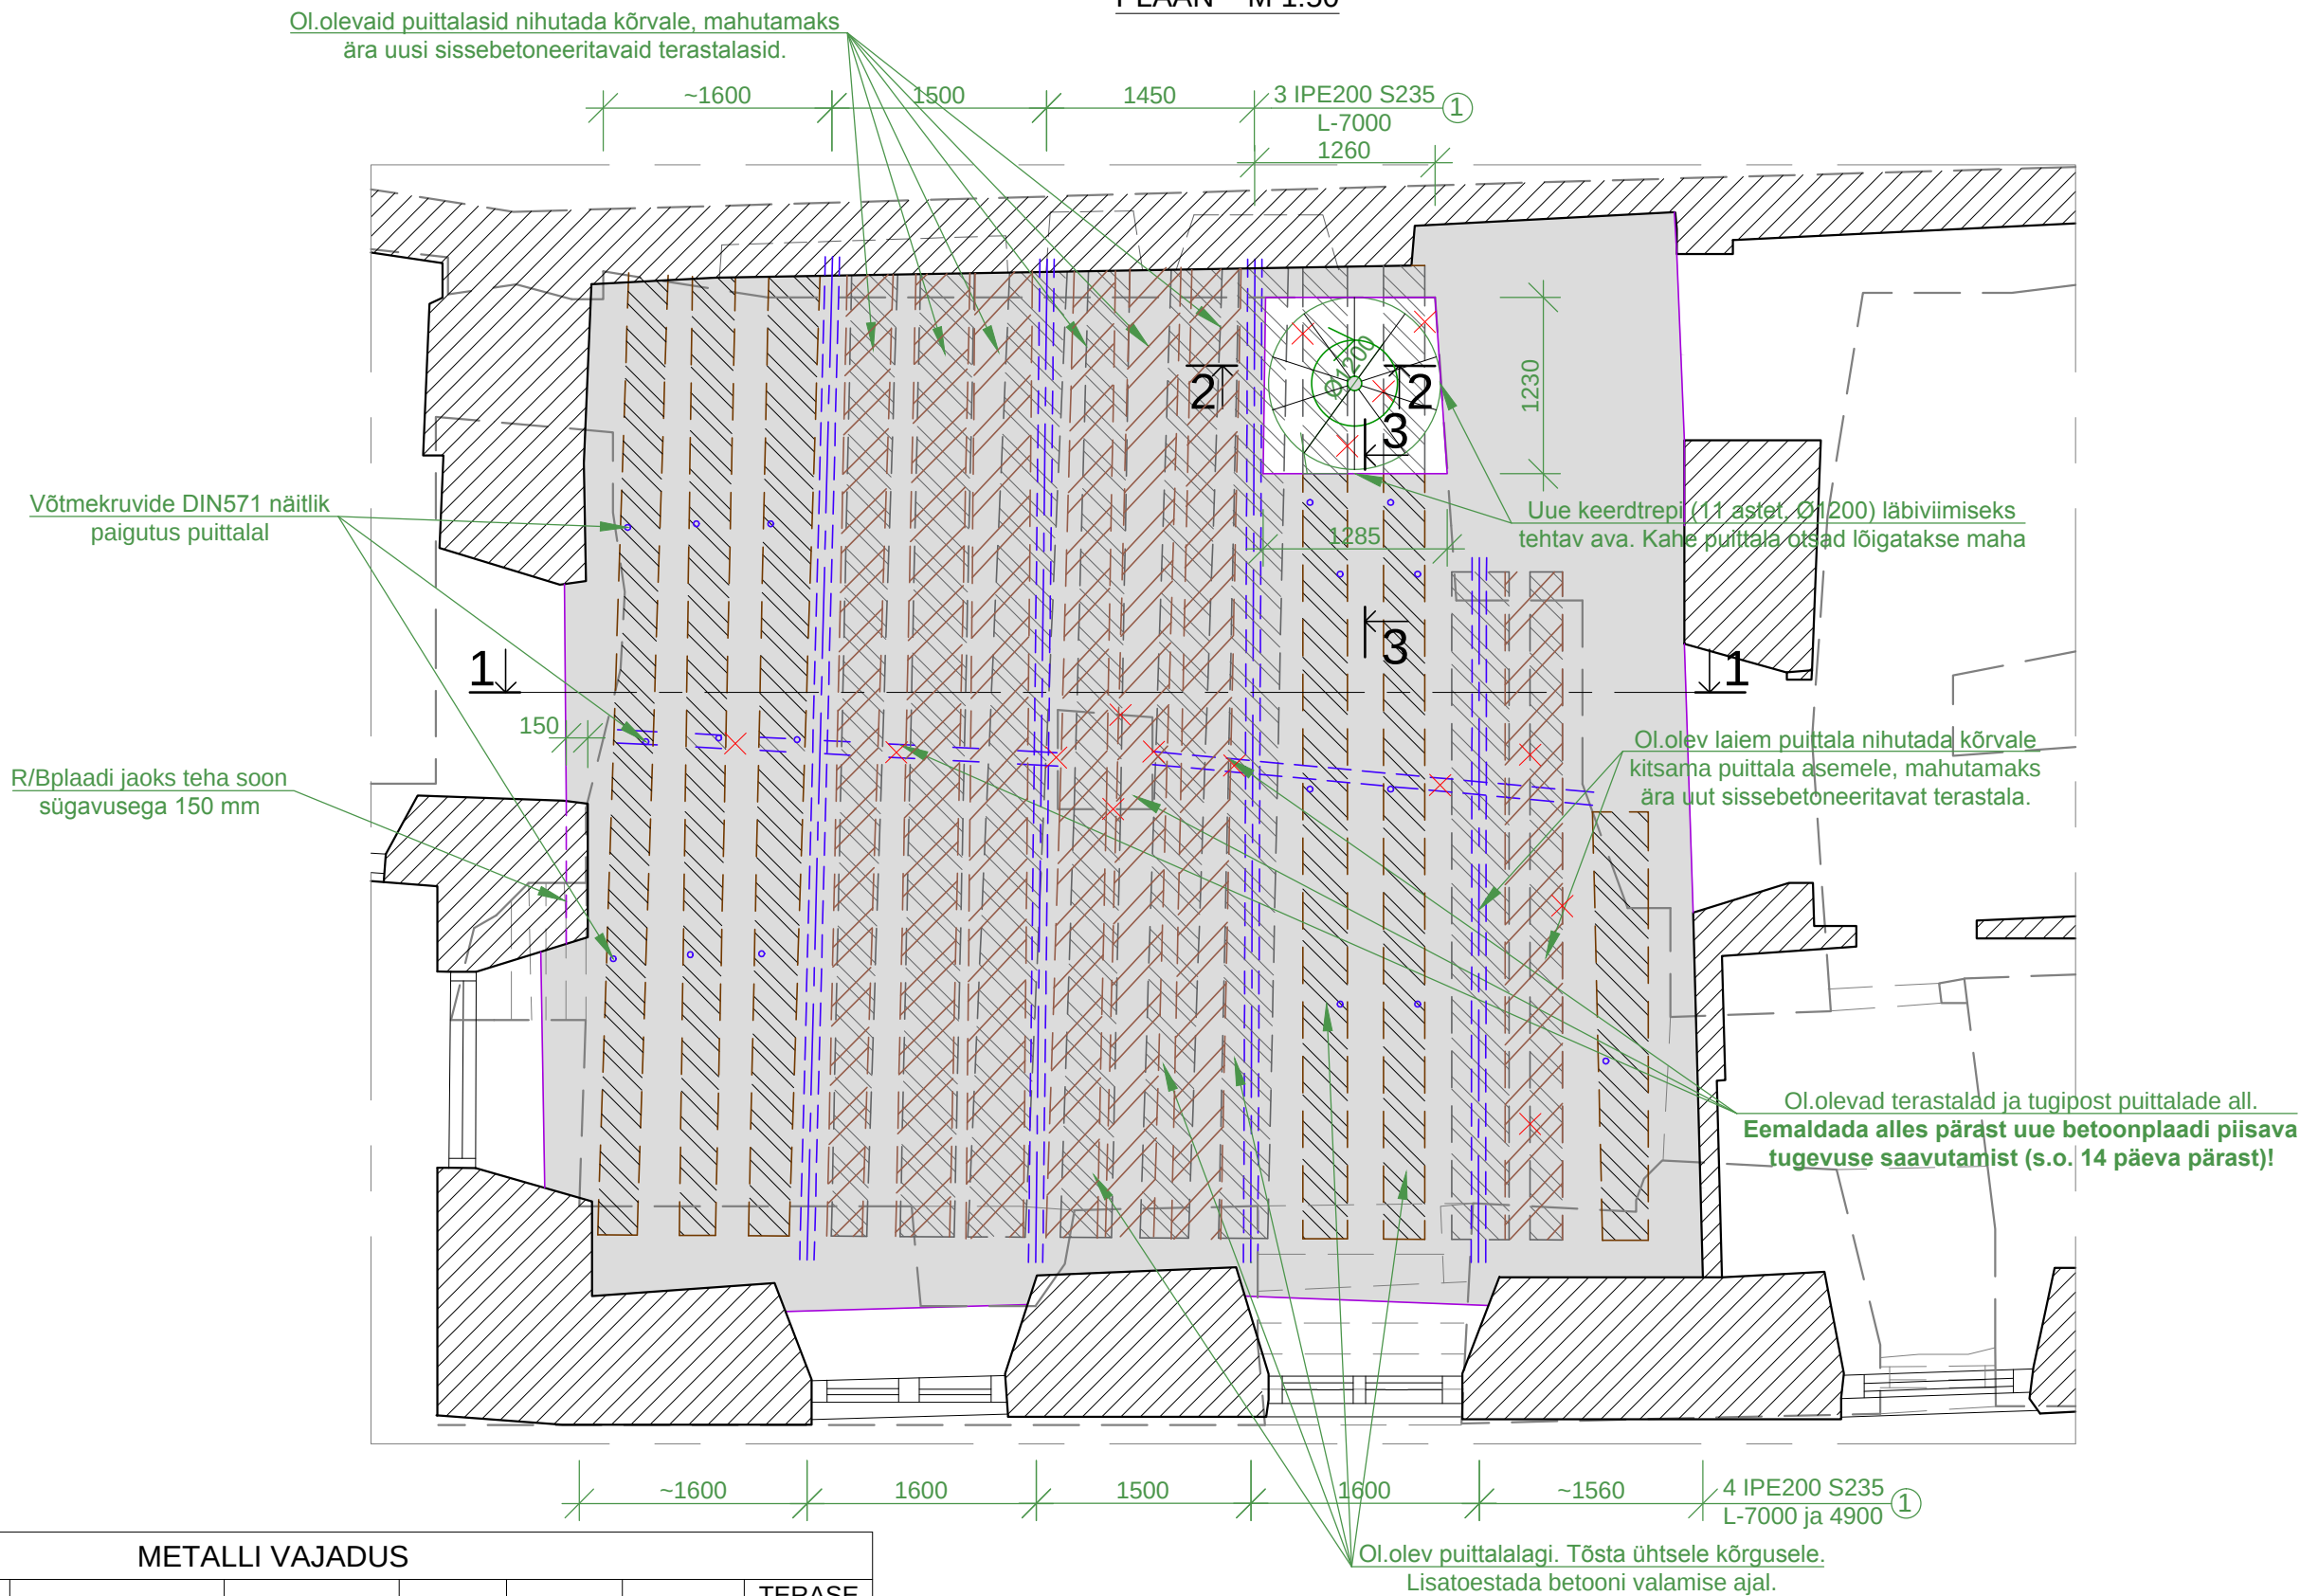

METALLI VAJADUS

POS. NR	ESKIIS	Ø; mm	L; mm	ARV; tk	Σ L; m	KAAL; kg	TERASE MARK
1	Terastala	IPE 200	7000	3	28,0	628,0	S235JR
			4900	1			
2	Varrasarmatuur	Ø 10 A-III	3800	4	28,8	17,9	5781-82
			3400	4			
3	Keevisvõrk	150/150/Ø 8 A-III	2000x3000	14	~84,0 m²	465,0	

Betooni C25/30 vajadus: ~5,7 m³; keskkonnaklass XC1