


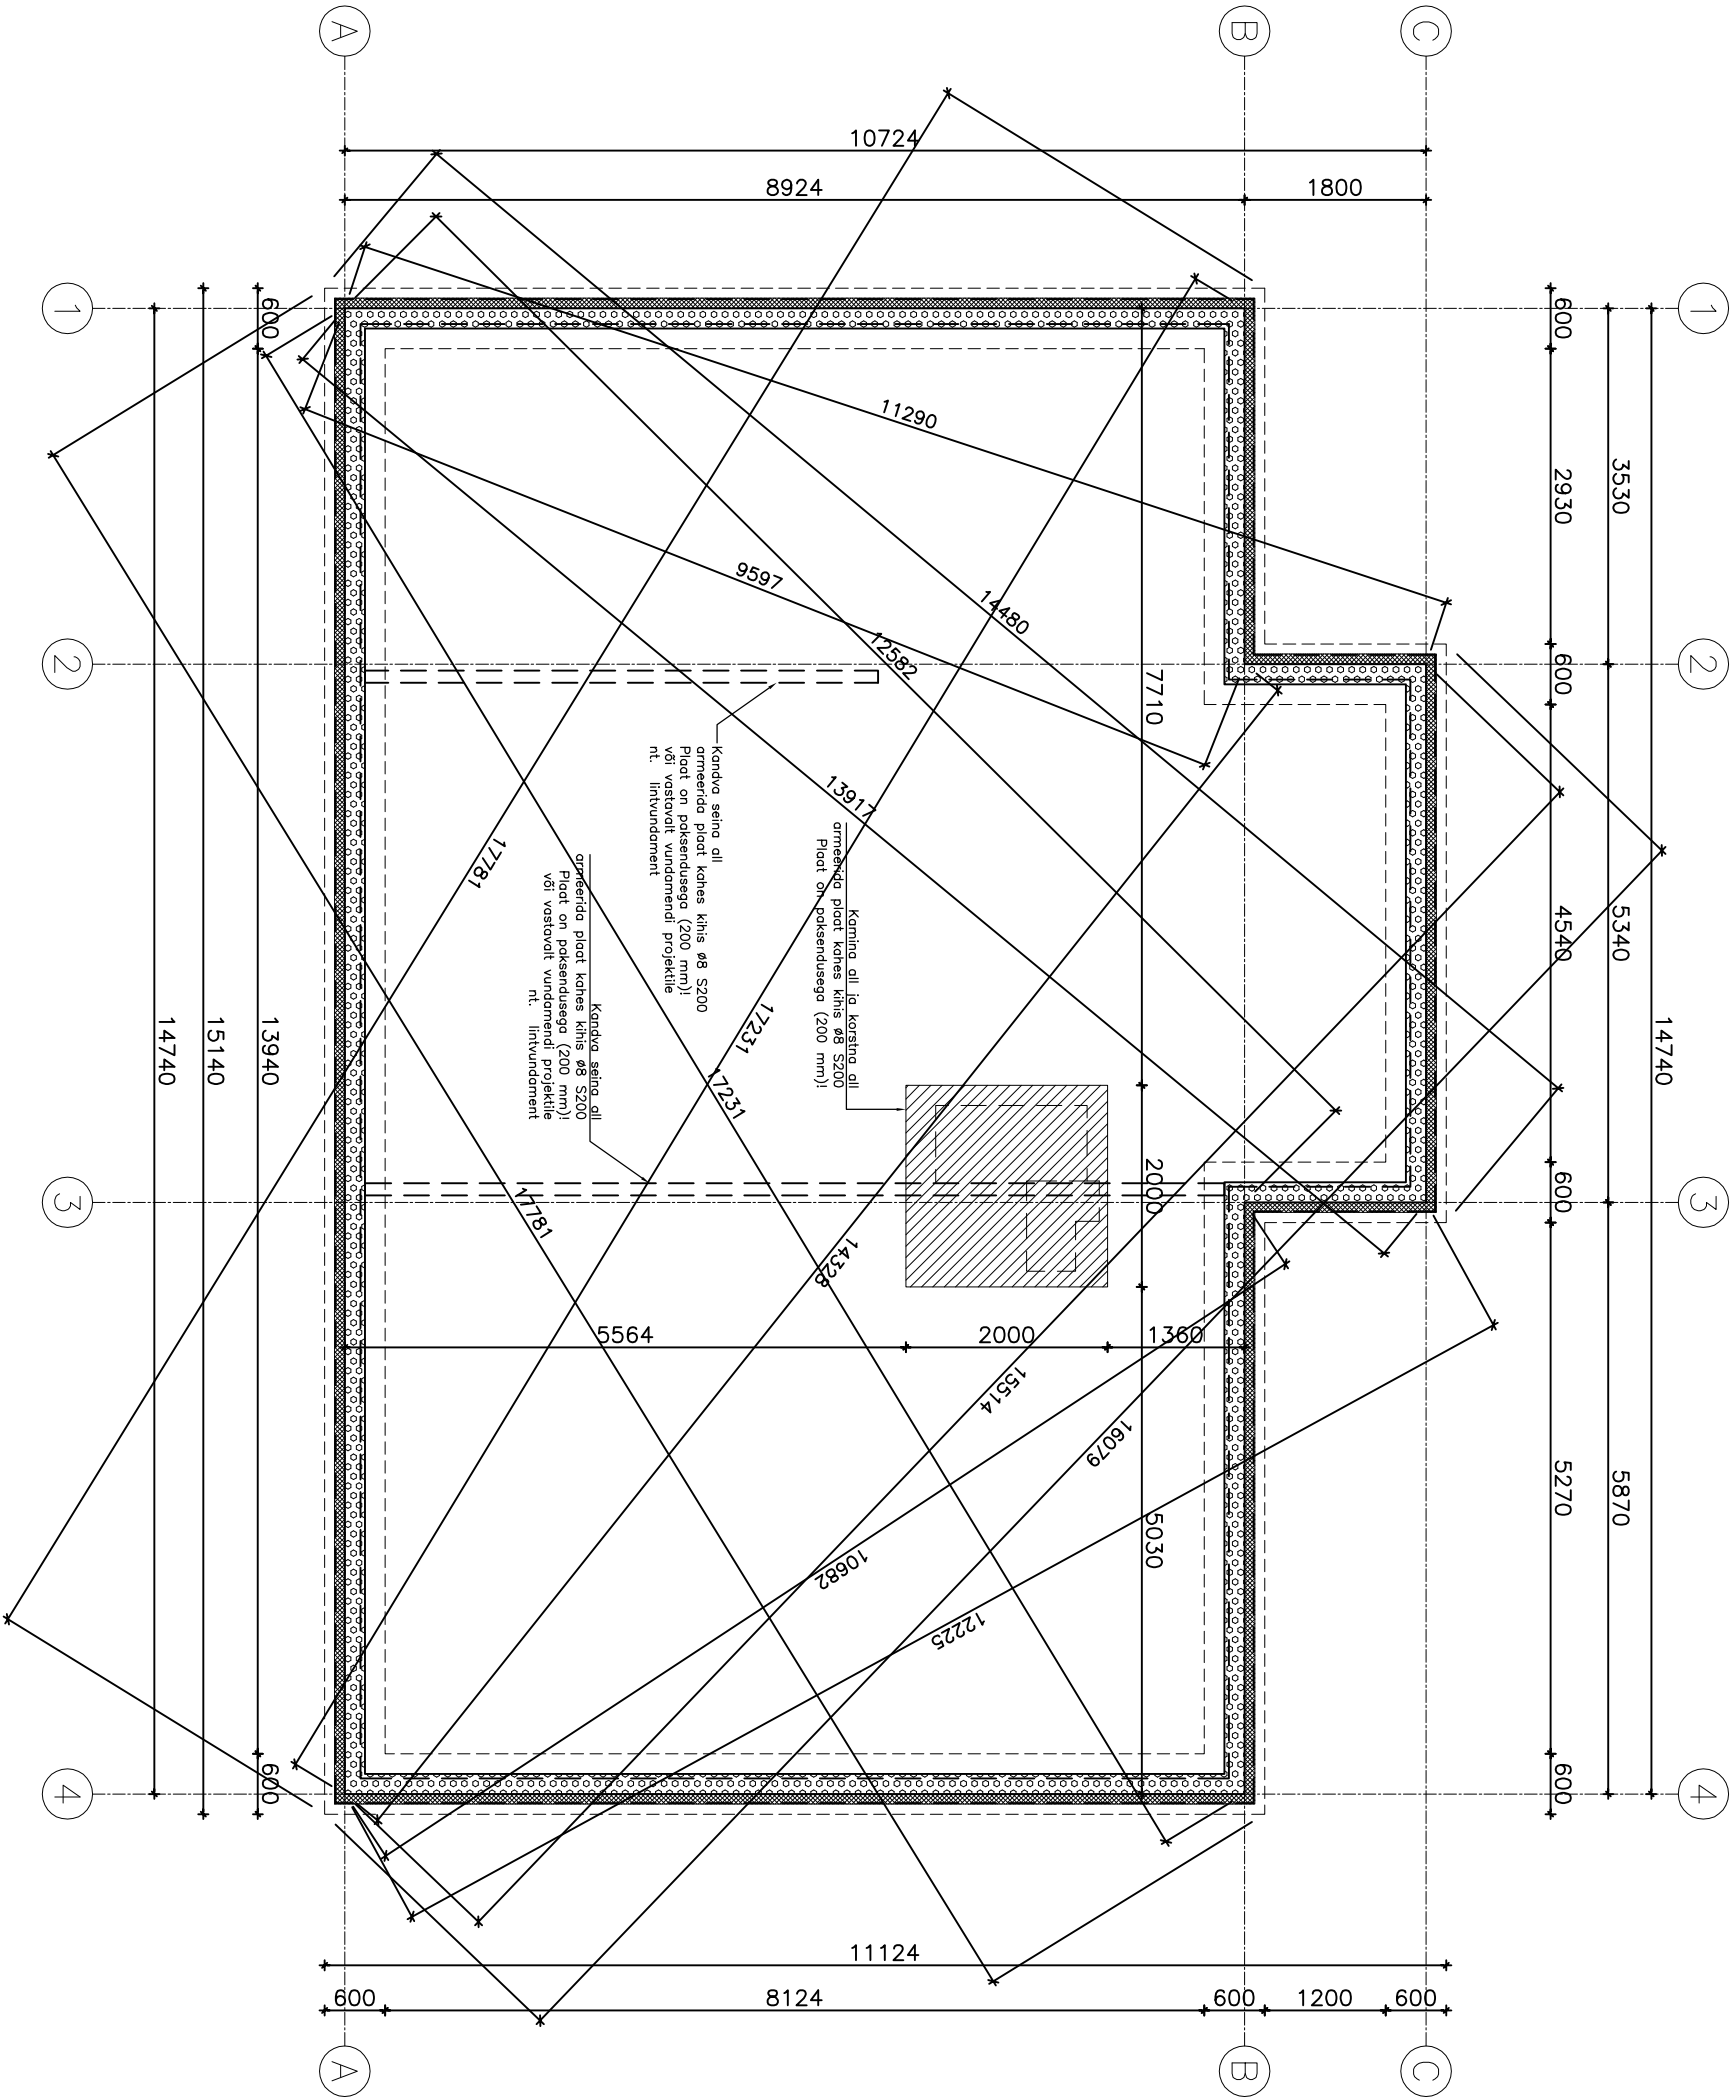

PROJECT		CUSTOMER		CONTRACT		DATE
ÜKSIKELAMU		ZELEMENT OÜ		Kassitatra		30.09.2016
DRAWING		VUNDAMENDI PLAAN		PRO. MANAGER	DESIGNER	FORMAT/SCALE
CONTACT		Mäsa tee 19, Ääsmäe, Harjumaa; Reg.nr 11181453		R. Väiljak	A. Anufriev	A3/1:75
						SHEET NR
						1