

PROJEKT

14.L-08/09-A-12

TELLIJA

TÖÖ  
NIMETUS

Elektrisüsteemi  
renoveerimine

STAADIUM

Teostusjoonised

JUHATAJA

PROJEKTI JUHT


The image shows two handwritten signatures. The top one is in blue ink and is a stylized, cursive signature. Below it is a black ink signature, also cursive, which appears to be 'D. Petrov'. The blue signature is positioned above the black one, and they are both centered horizontally relative to the 'PROJEKTI JUHT' label.


D. Petrov

Tallinn,  
2005.a.


## JOONISTE LOETELU

1. MAANDUSE SKEEM	EL-1
2. KORRUSE KILBI SKEEMID	EL-2 - EL-4
3. PEAJAOTUSKESKUSE PJK SKEEM	EL-5
4. VALGUSTUSE SKEEM	EL-6
5. MÕÕTMISTE PROTOKOLLID	

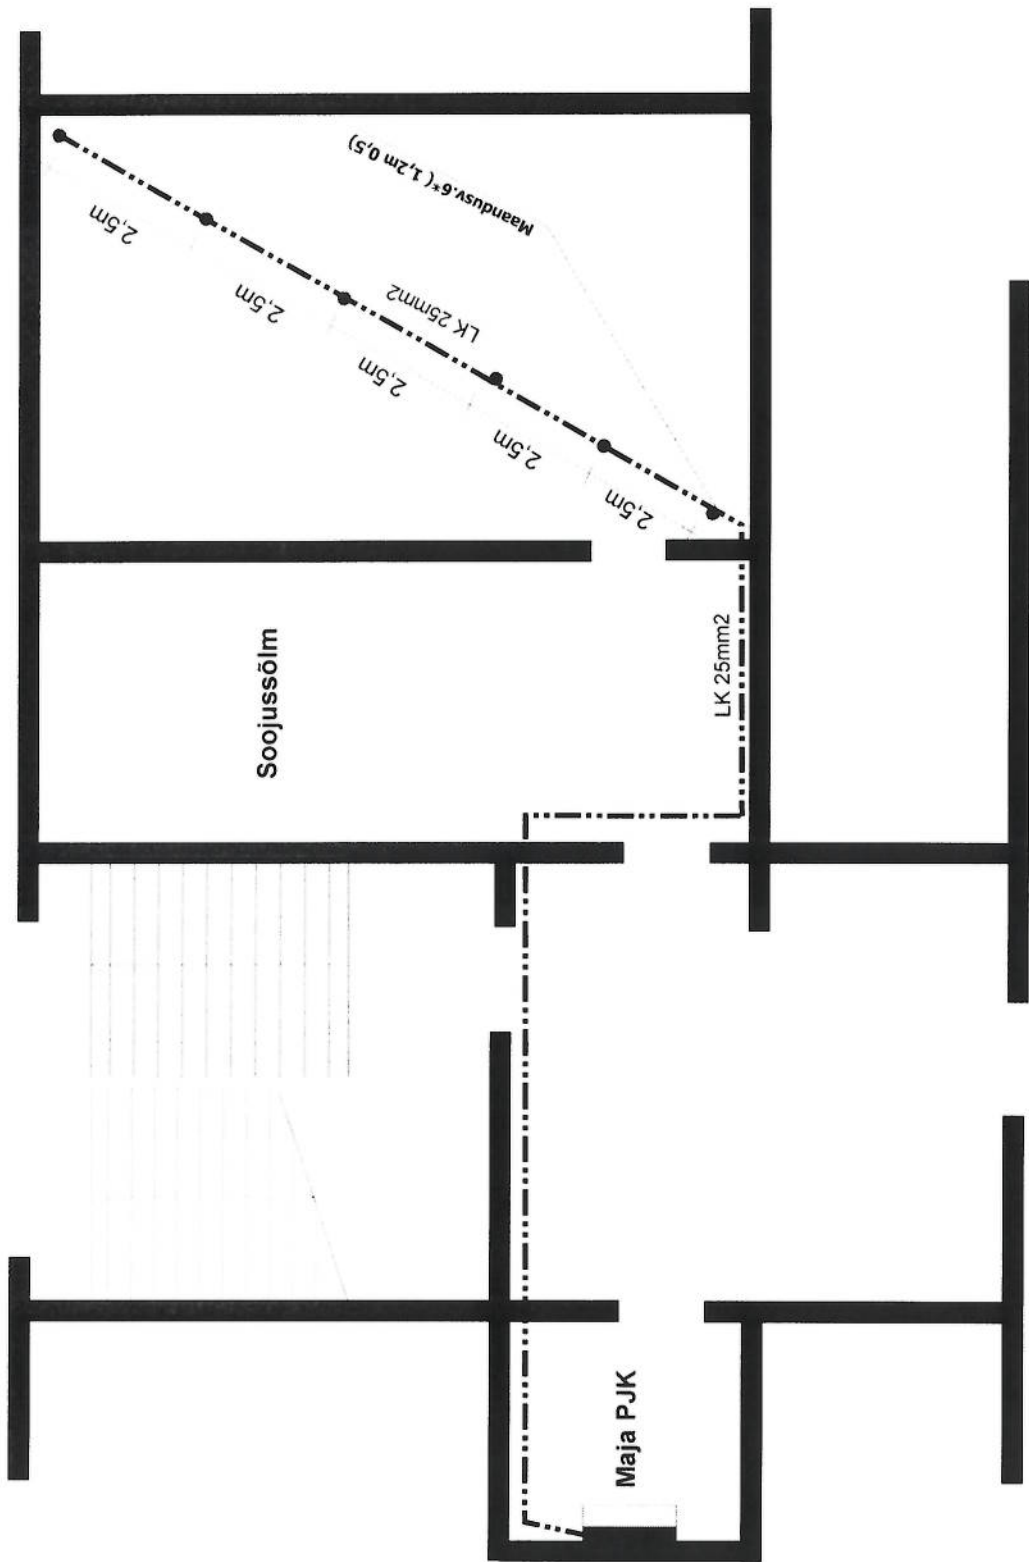

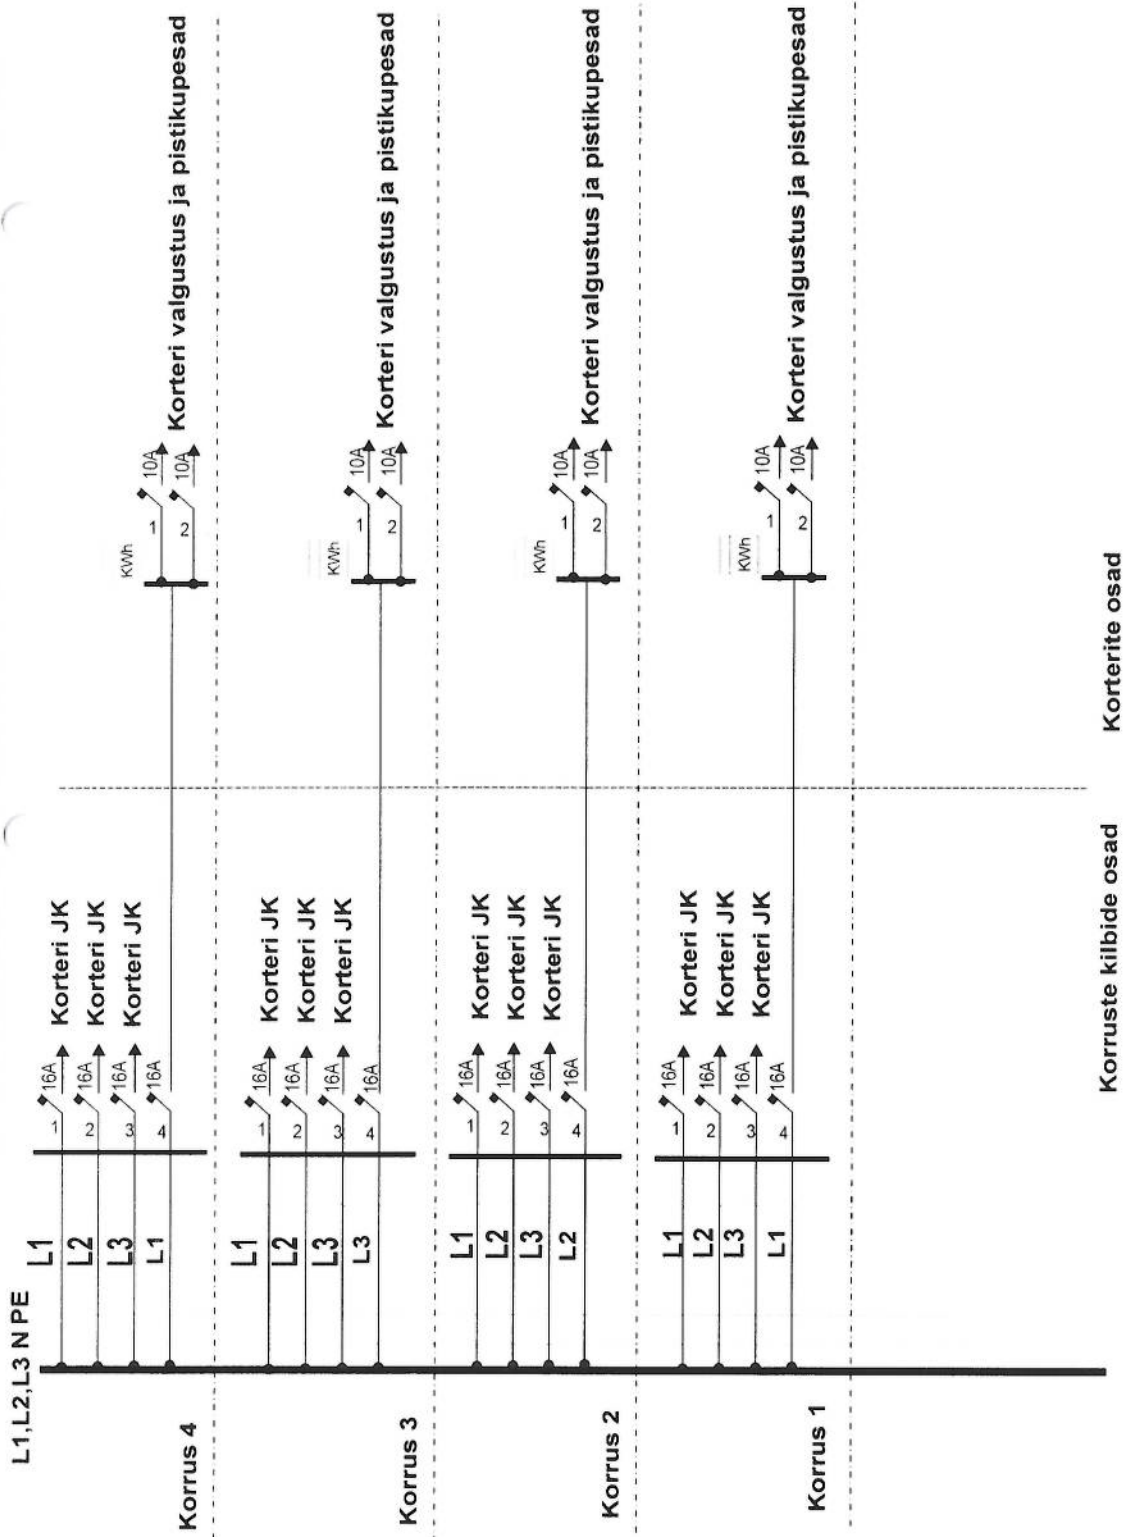


L1,L2,L3 NPE

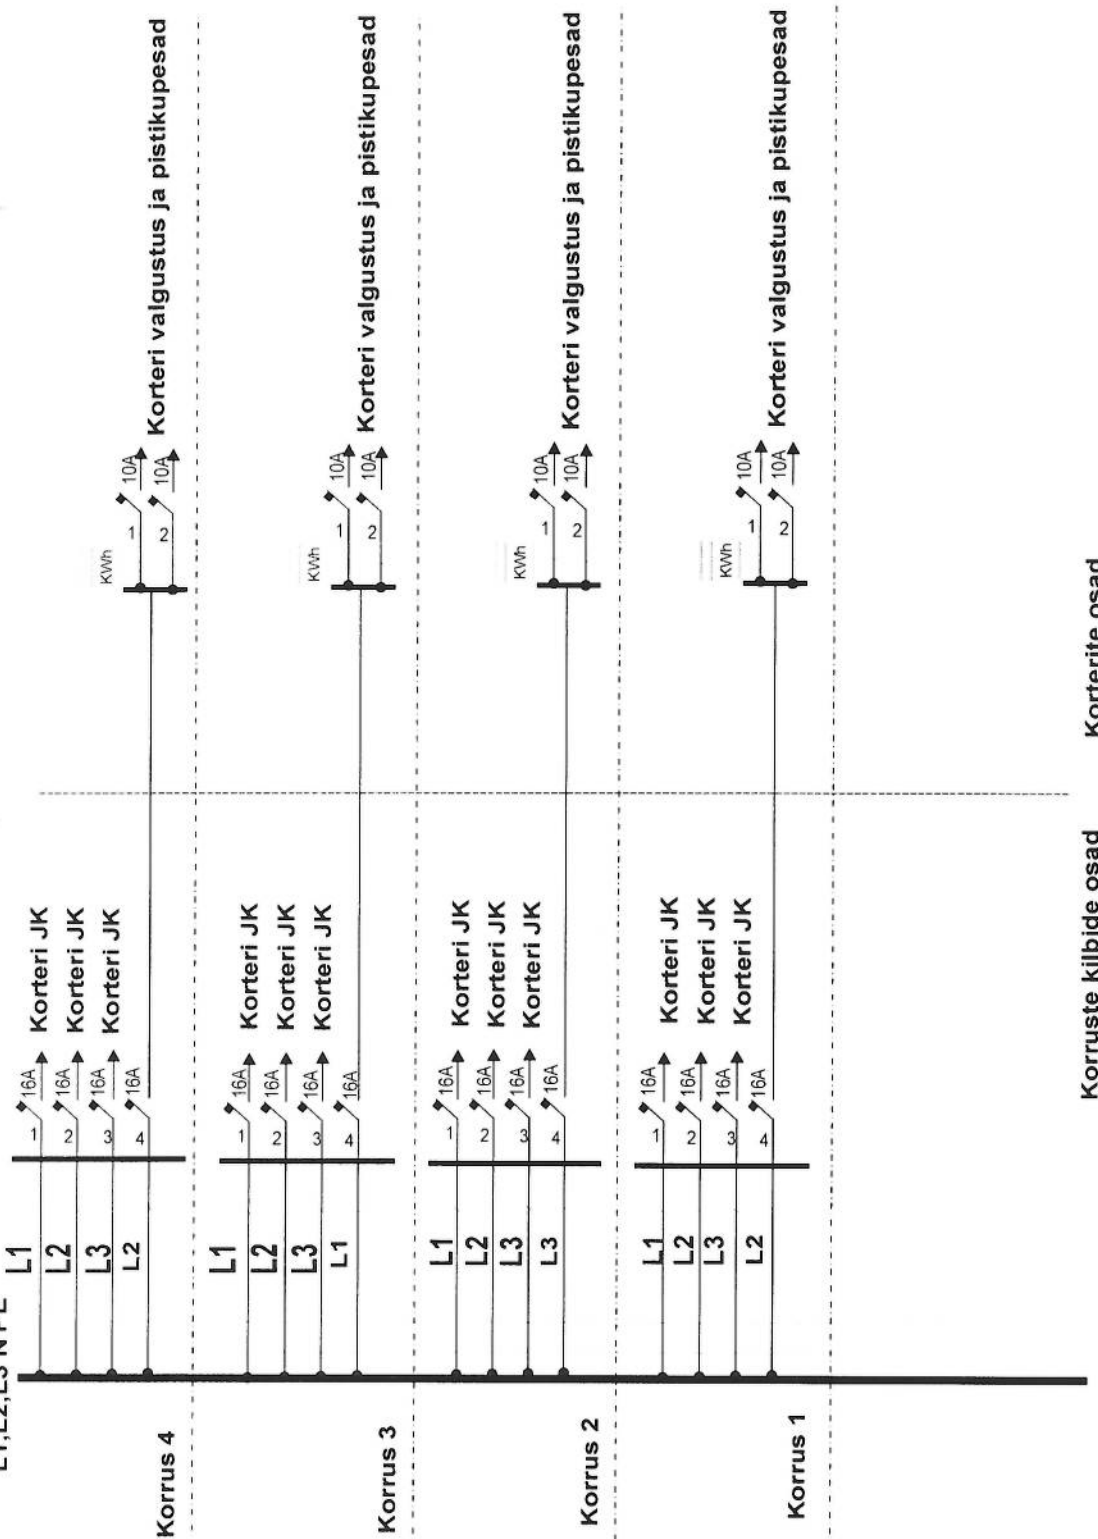


Korruste kilbide osad


Korteriite osad

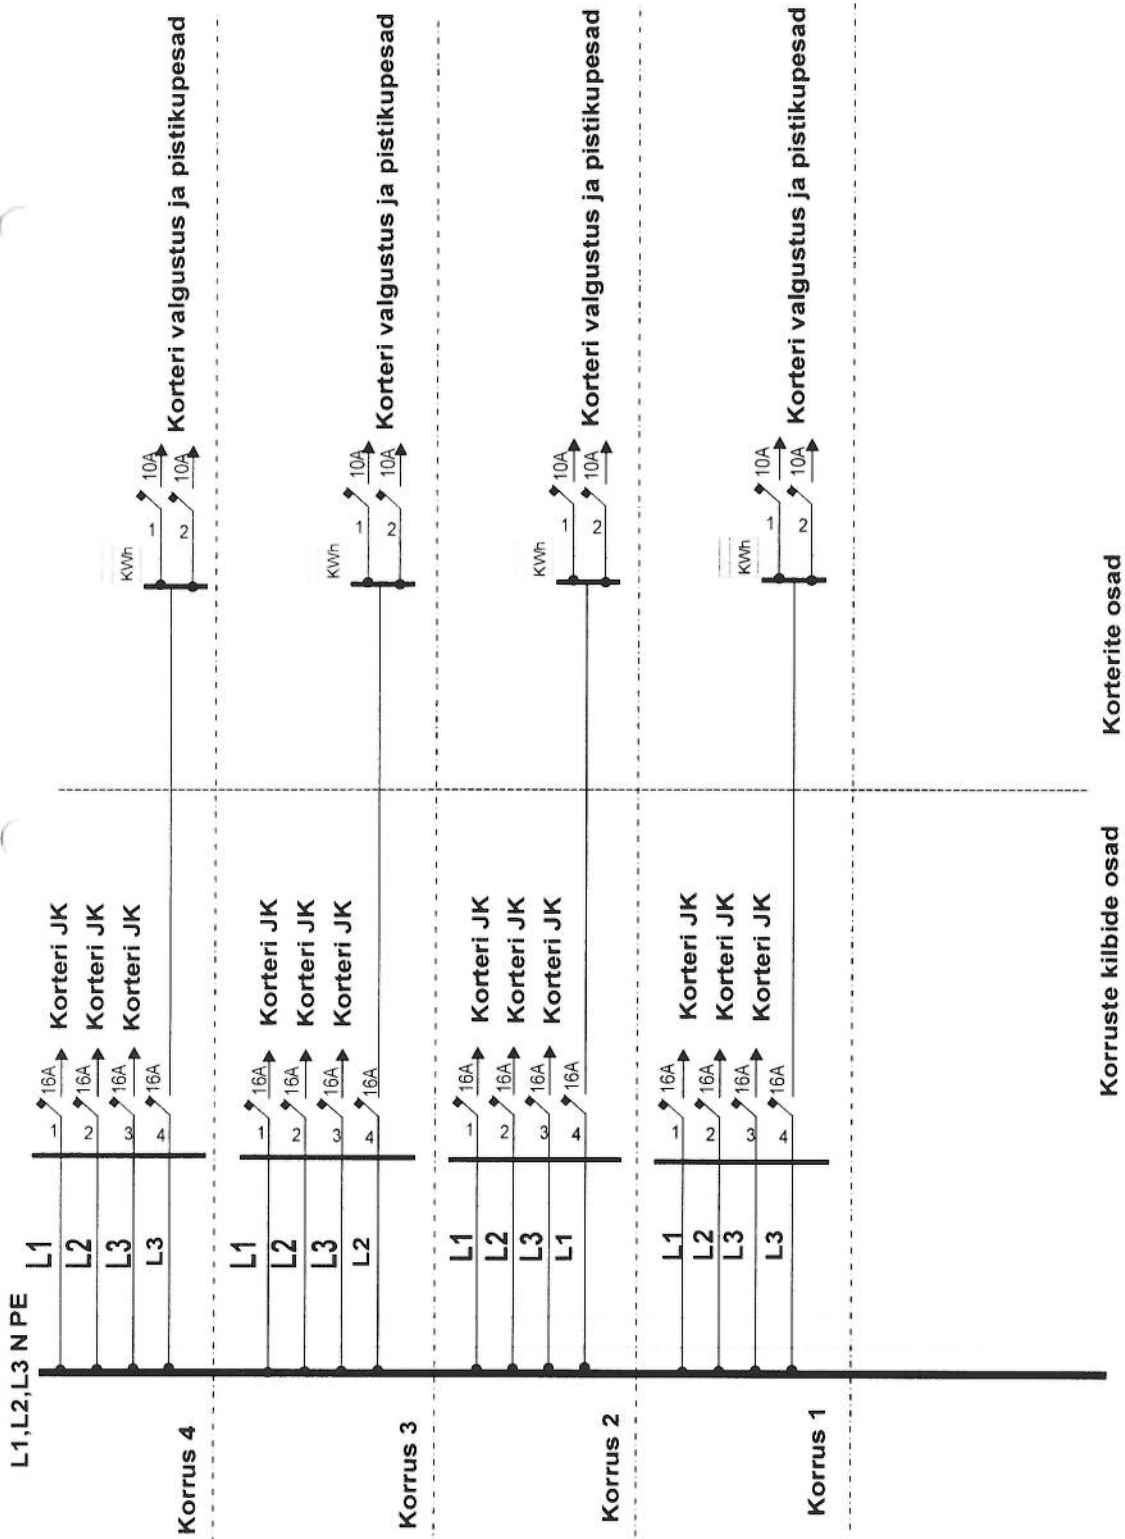

Korruste kilbide osad      Korteriite osad

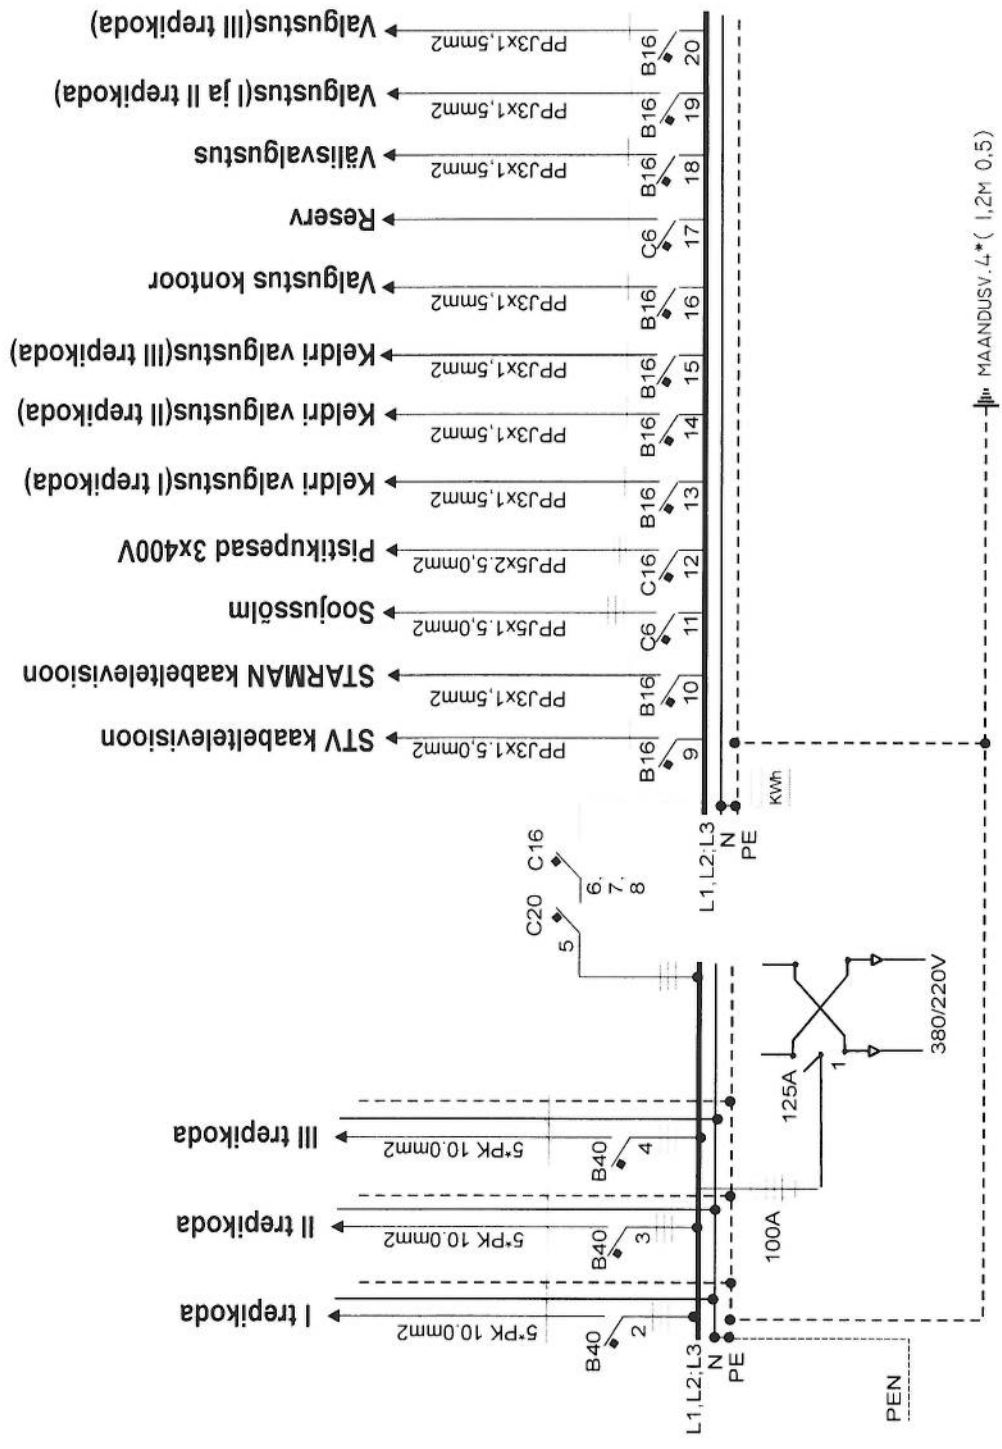

MAANDUSV.4\*( 1,2M 0,5)

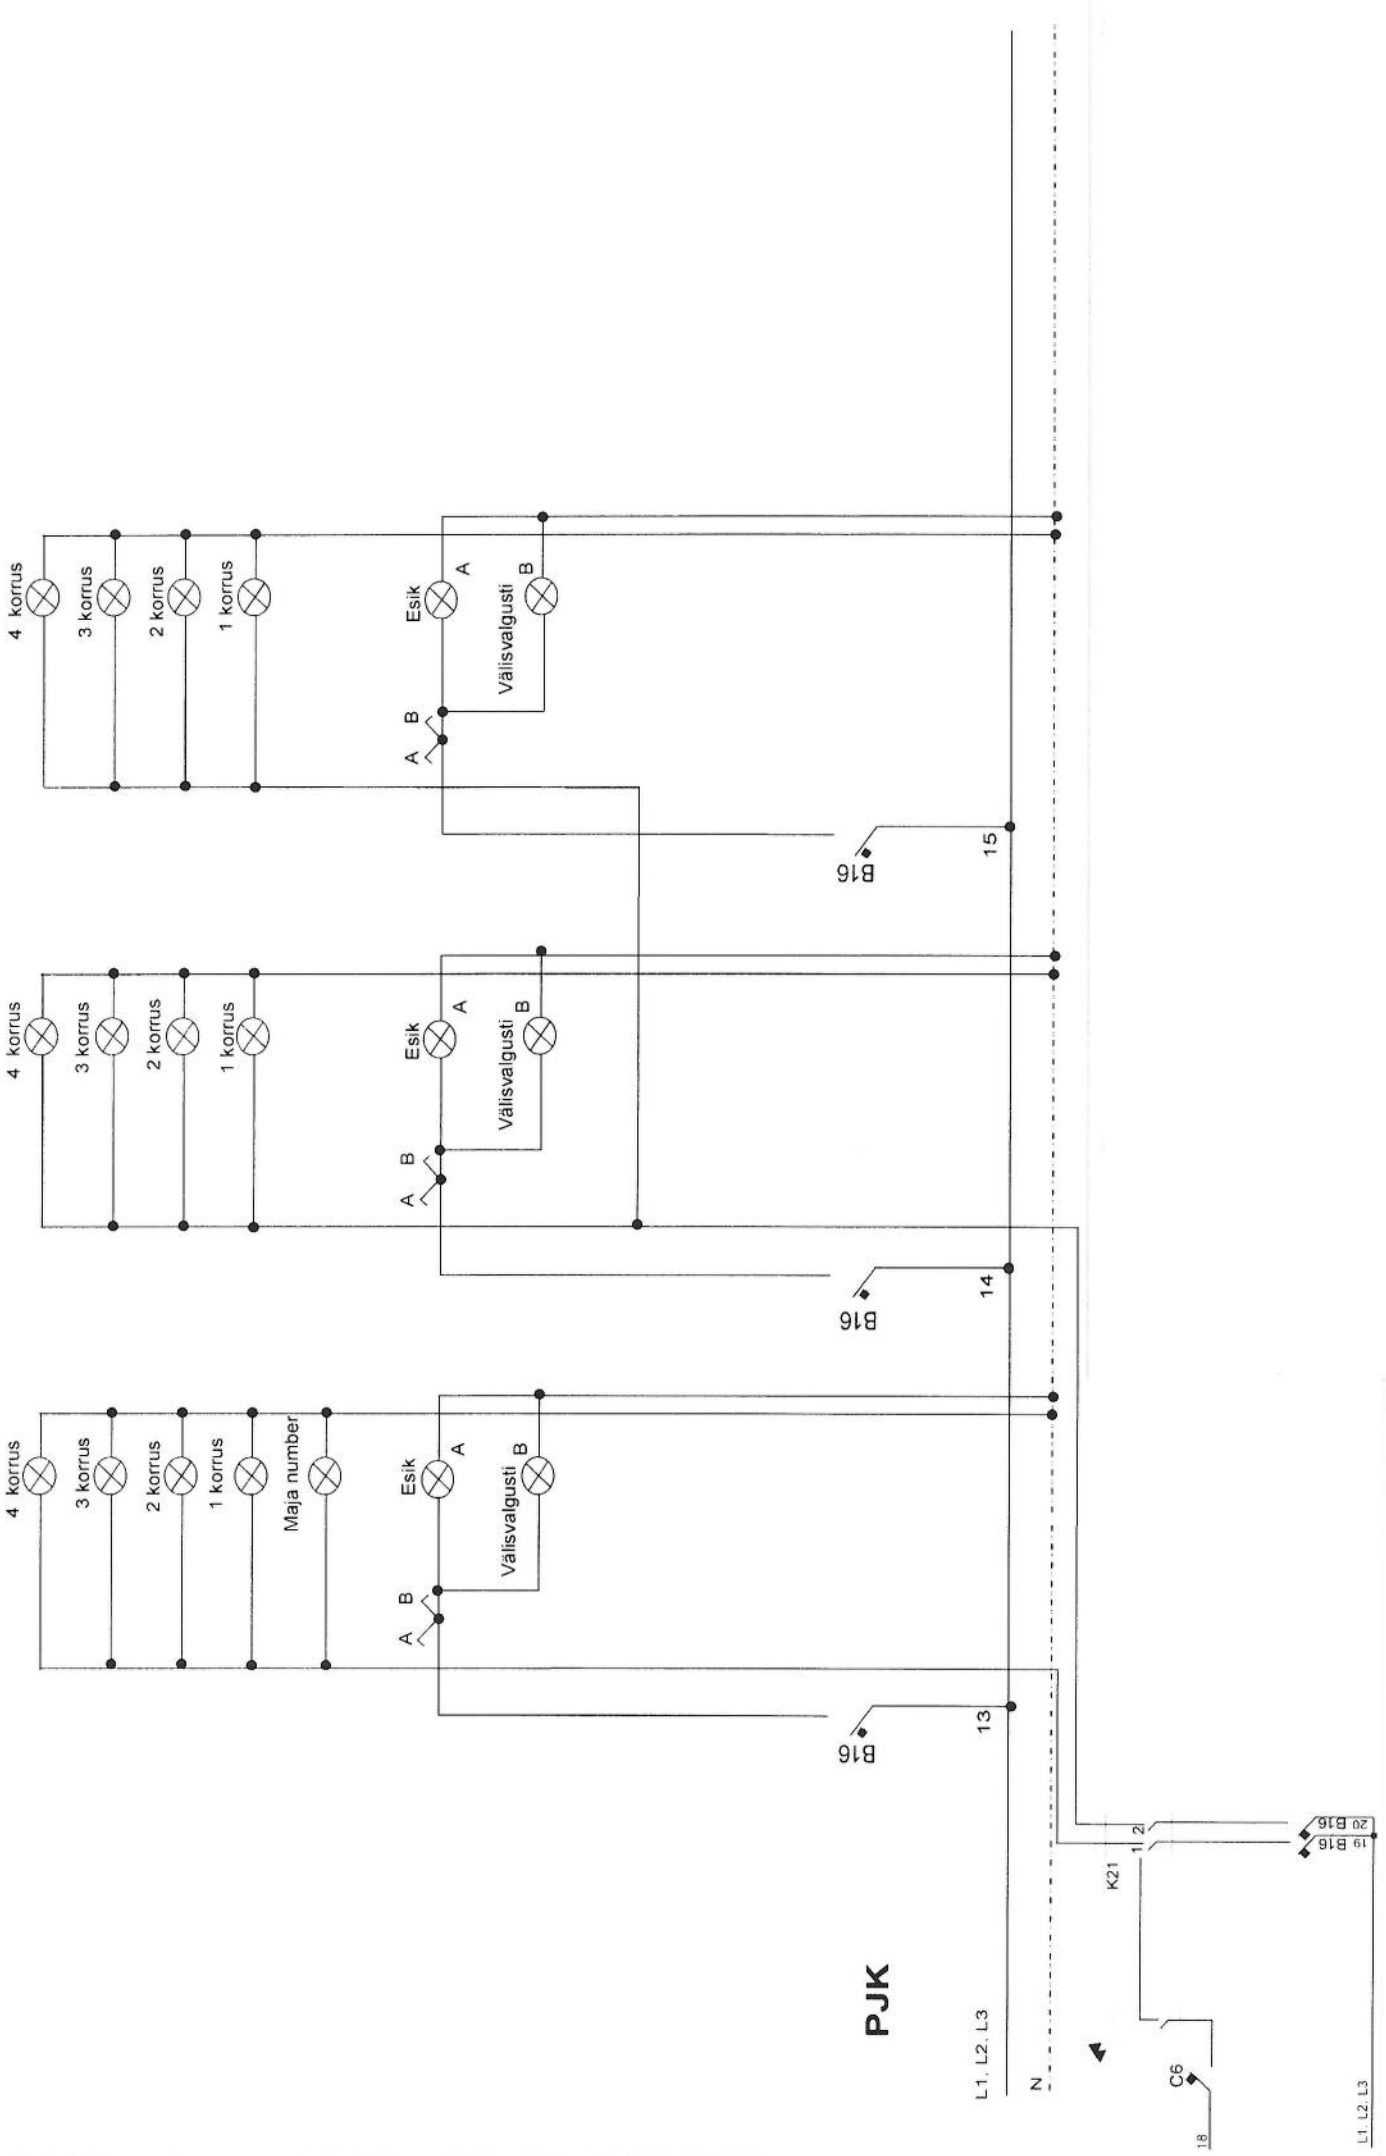

4 korrus

3 korrus

2 korrus

1 korrus

Esik

Välisvalgusti

A B

B16

15

4 korrus

3 korrus

2 korrus

1 korrus

Esik

Välisvalgusti

A B

B16

14

4 korrus

3 korrus

2 korrus

1 korrus

Maja number

Esik

Välisvalgusti

A B

B16

13

PJK

L1, L2, L3

N

18

C6

K21

1 2

19 B16

20 B16

L1, L2, L3