
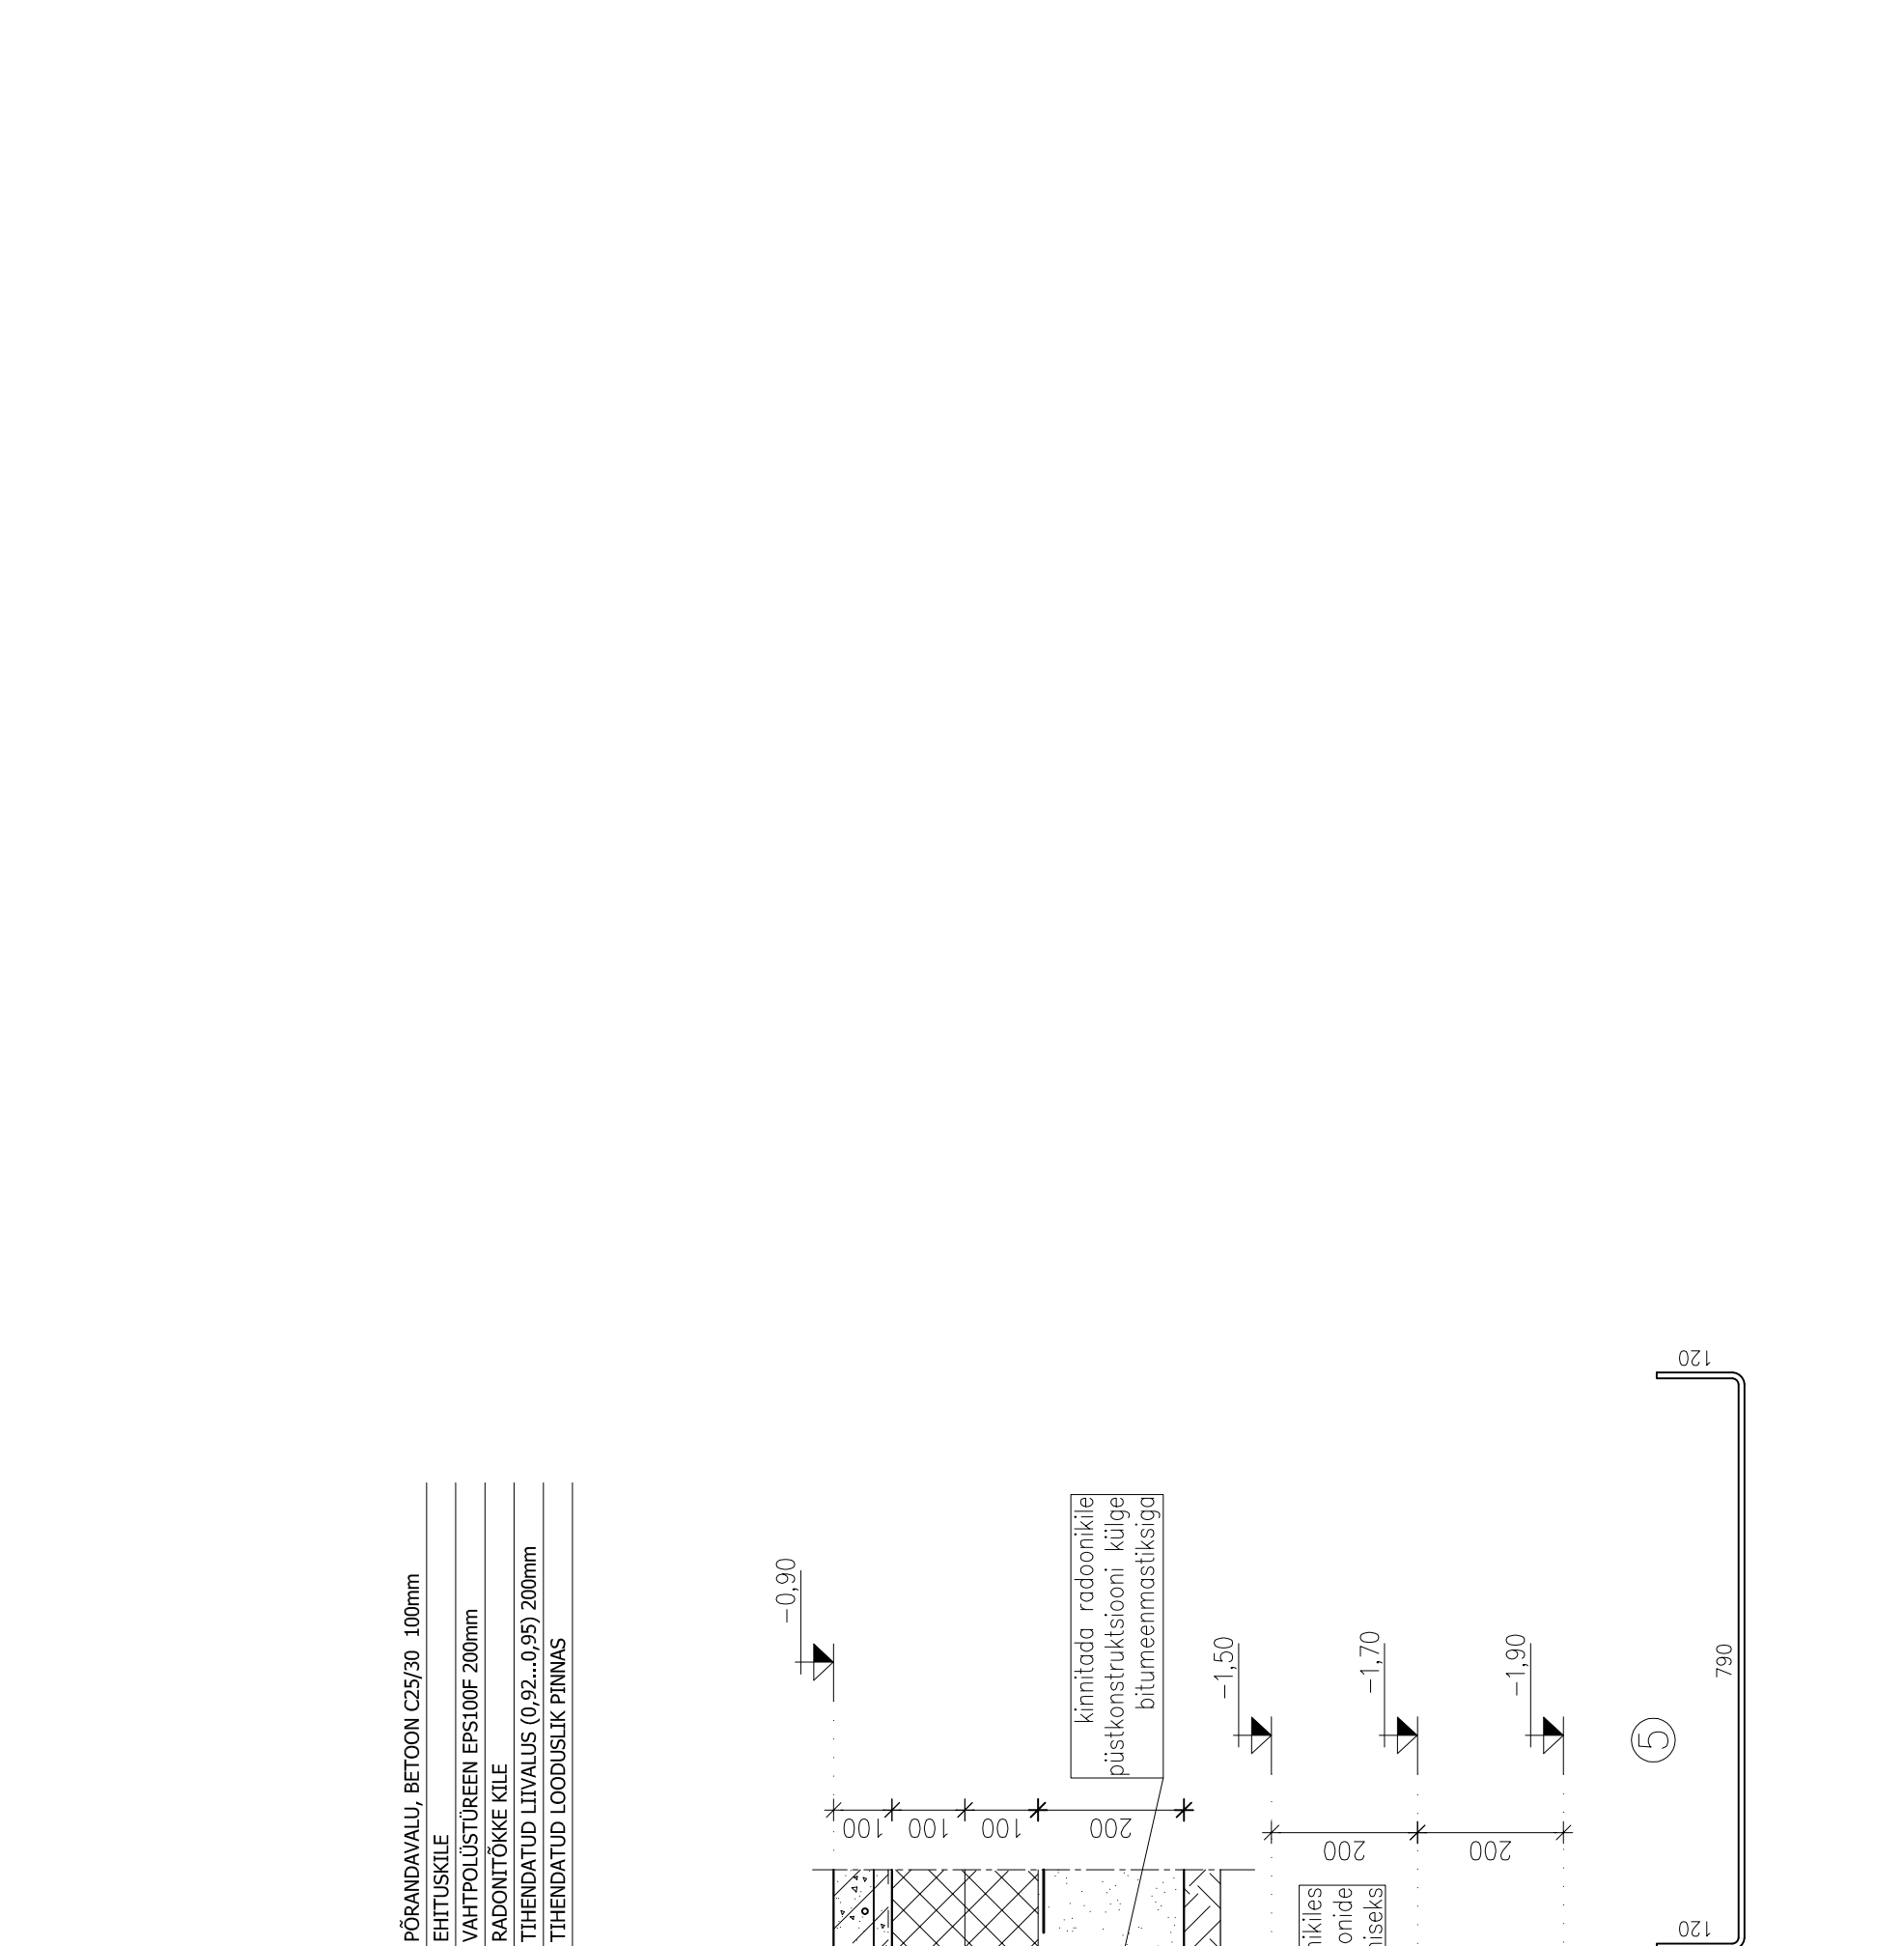
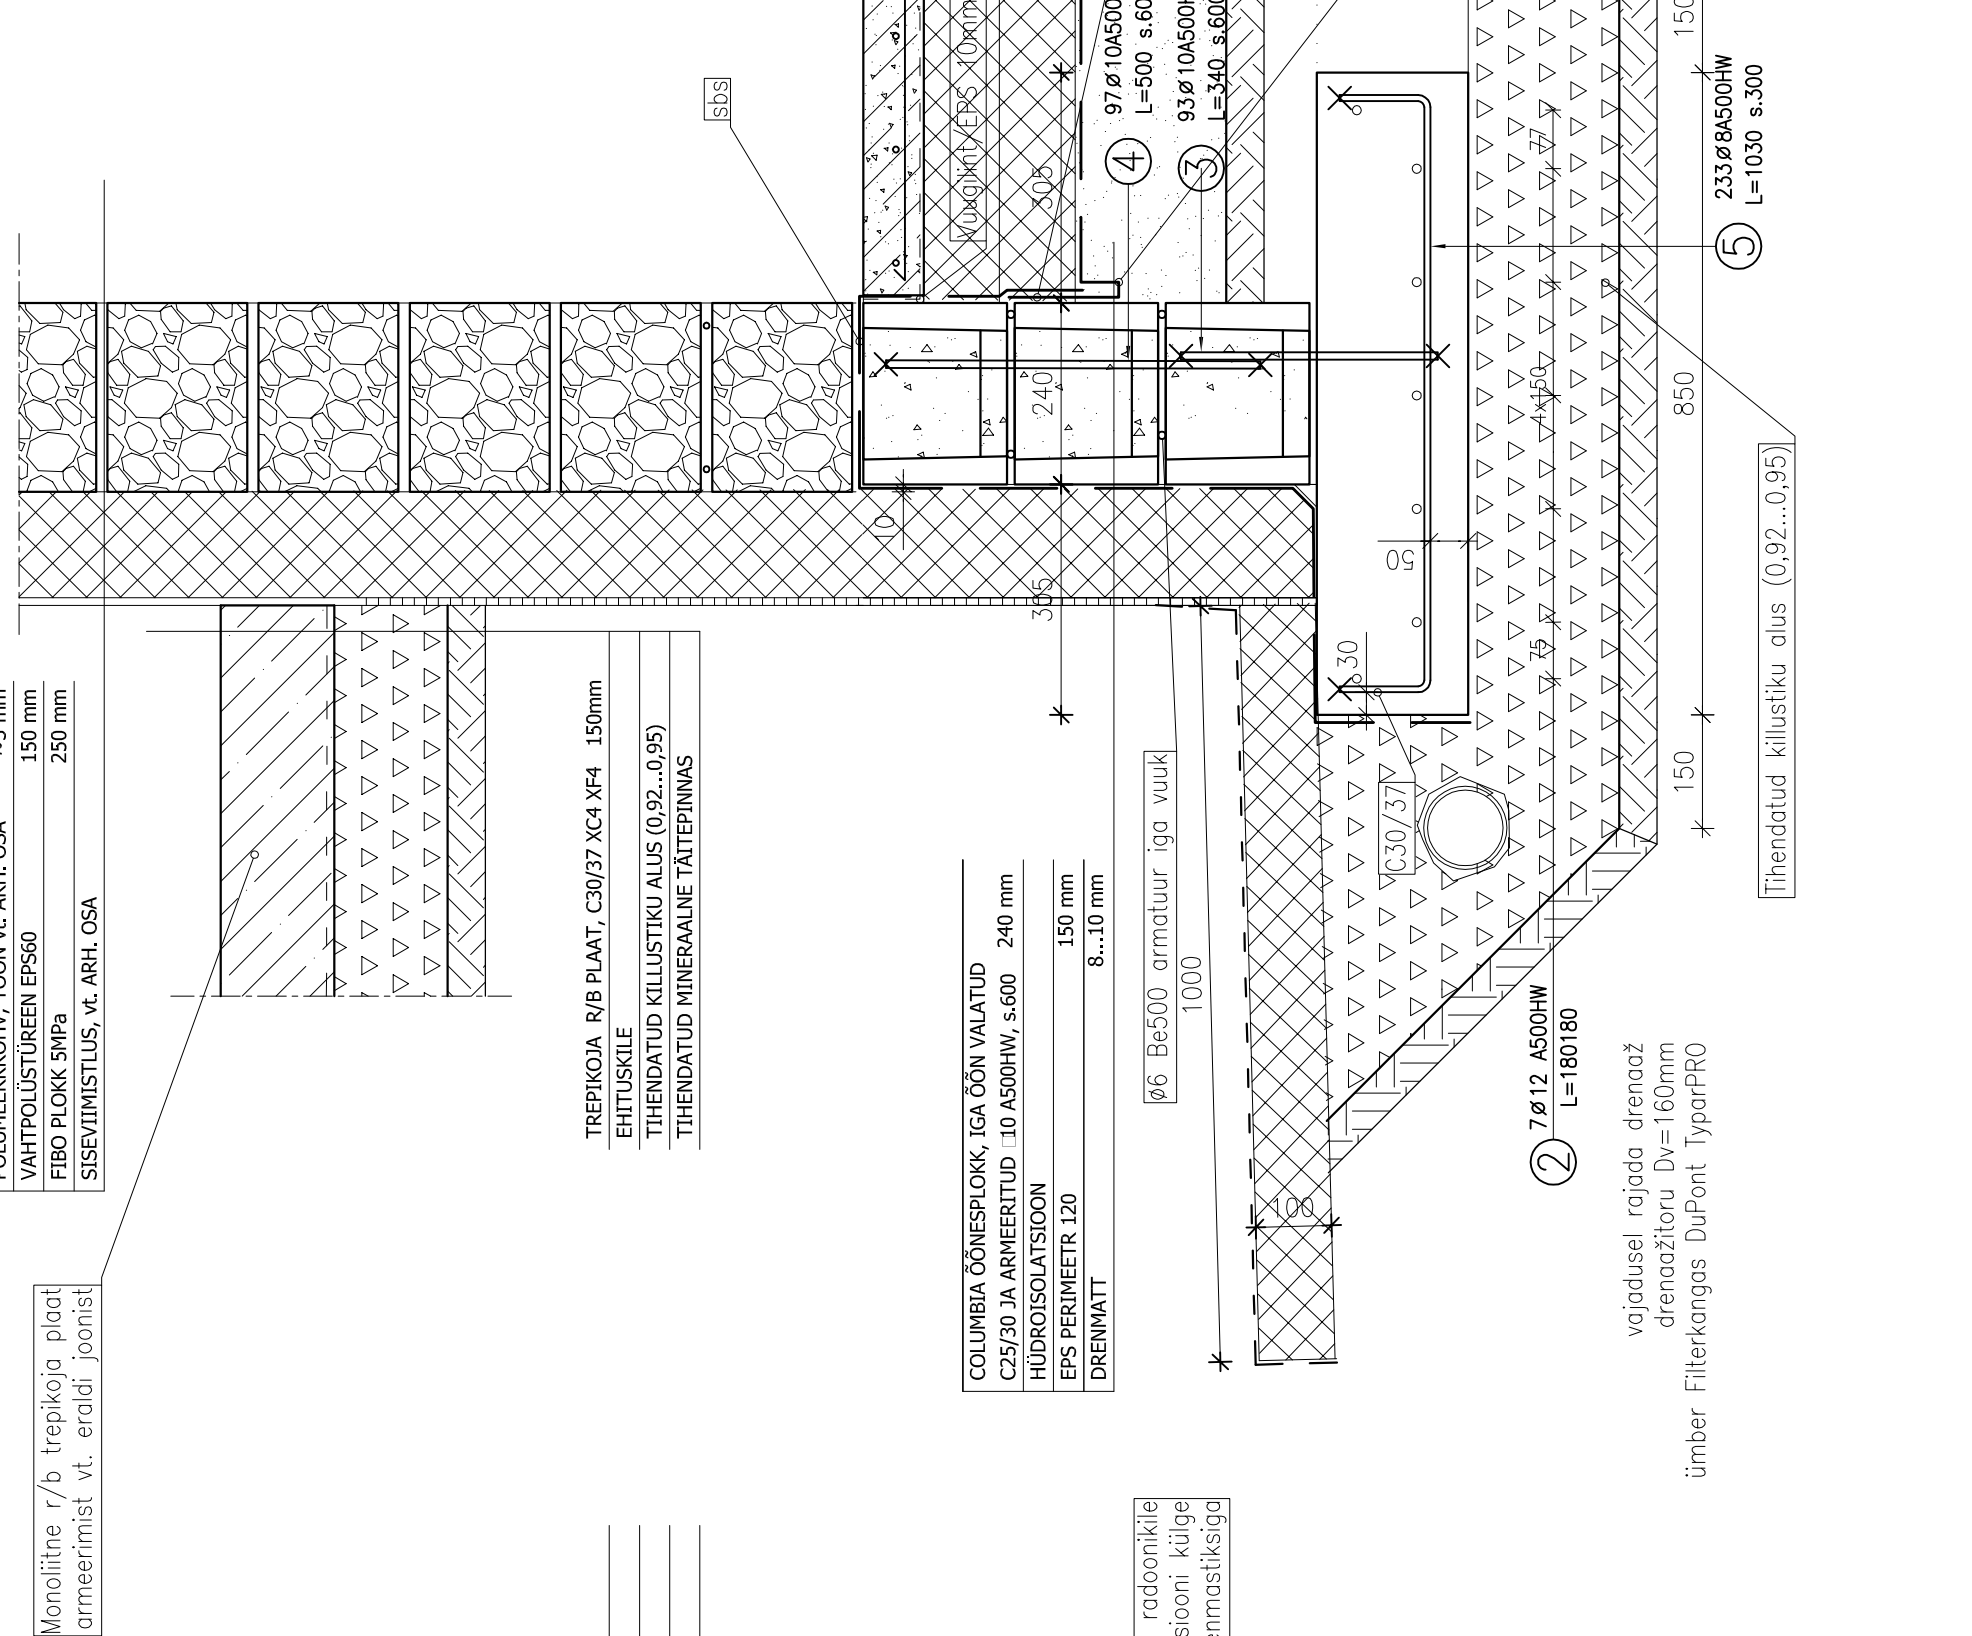
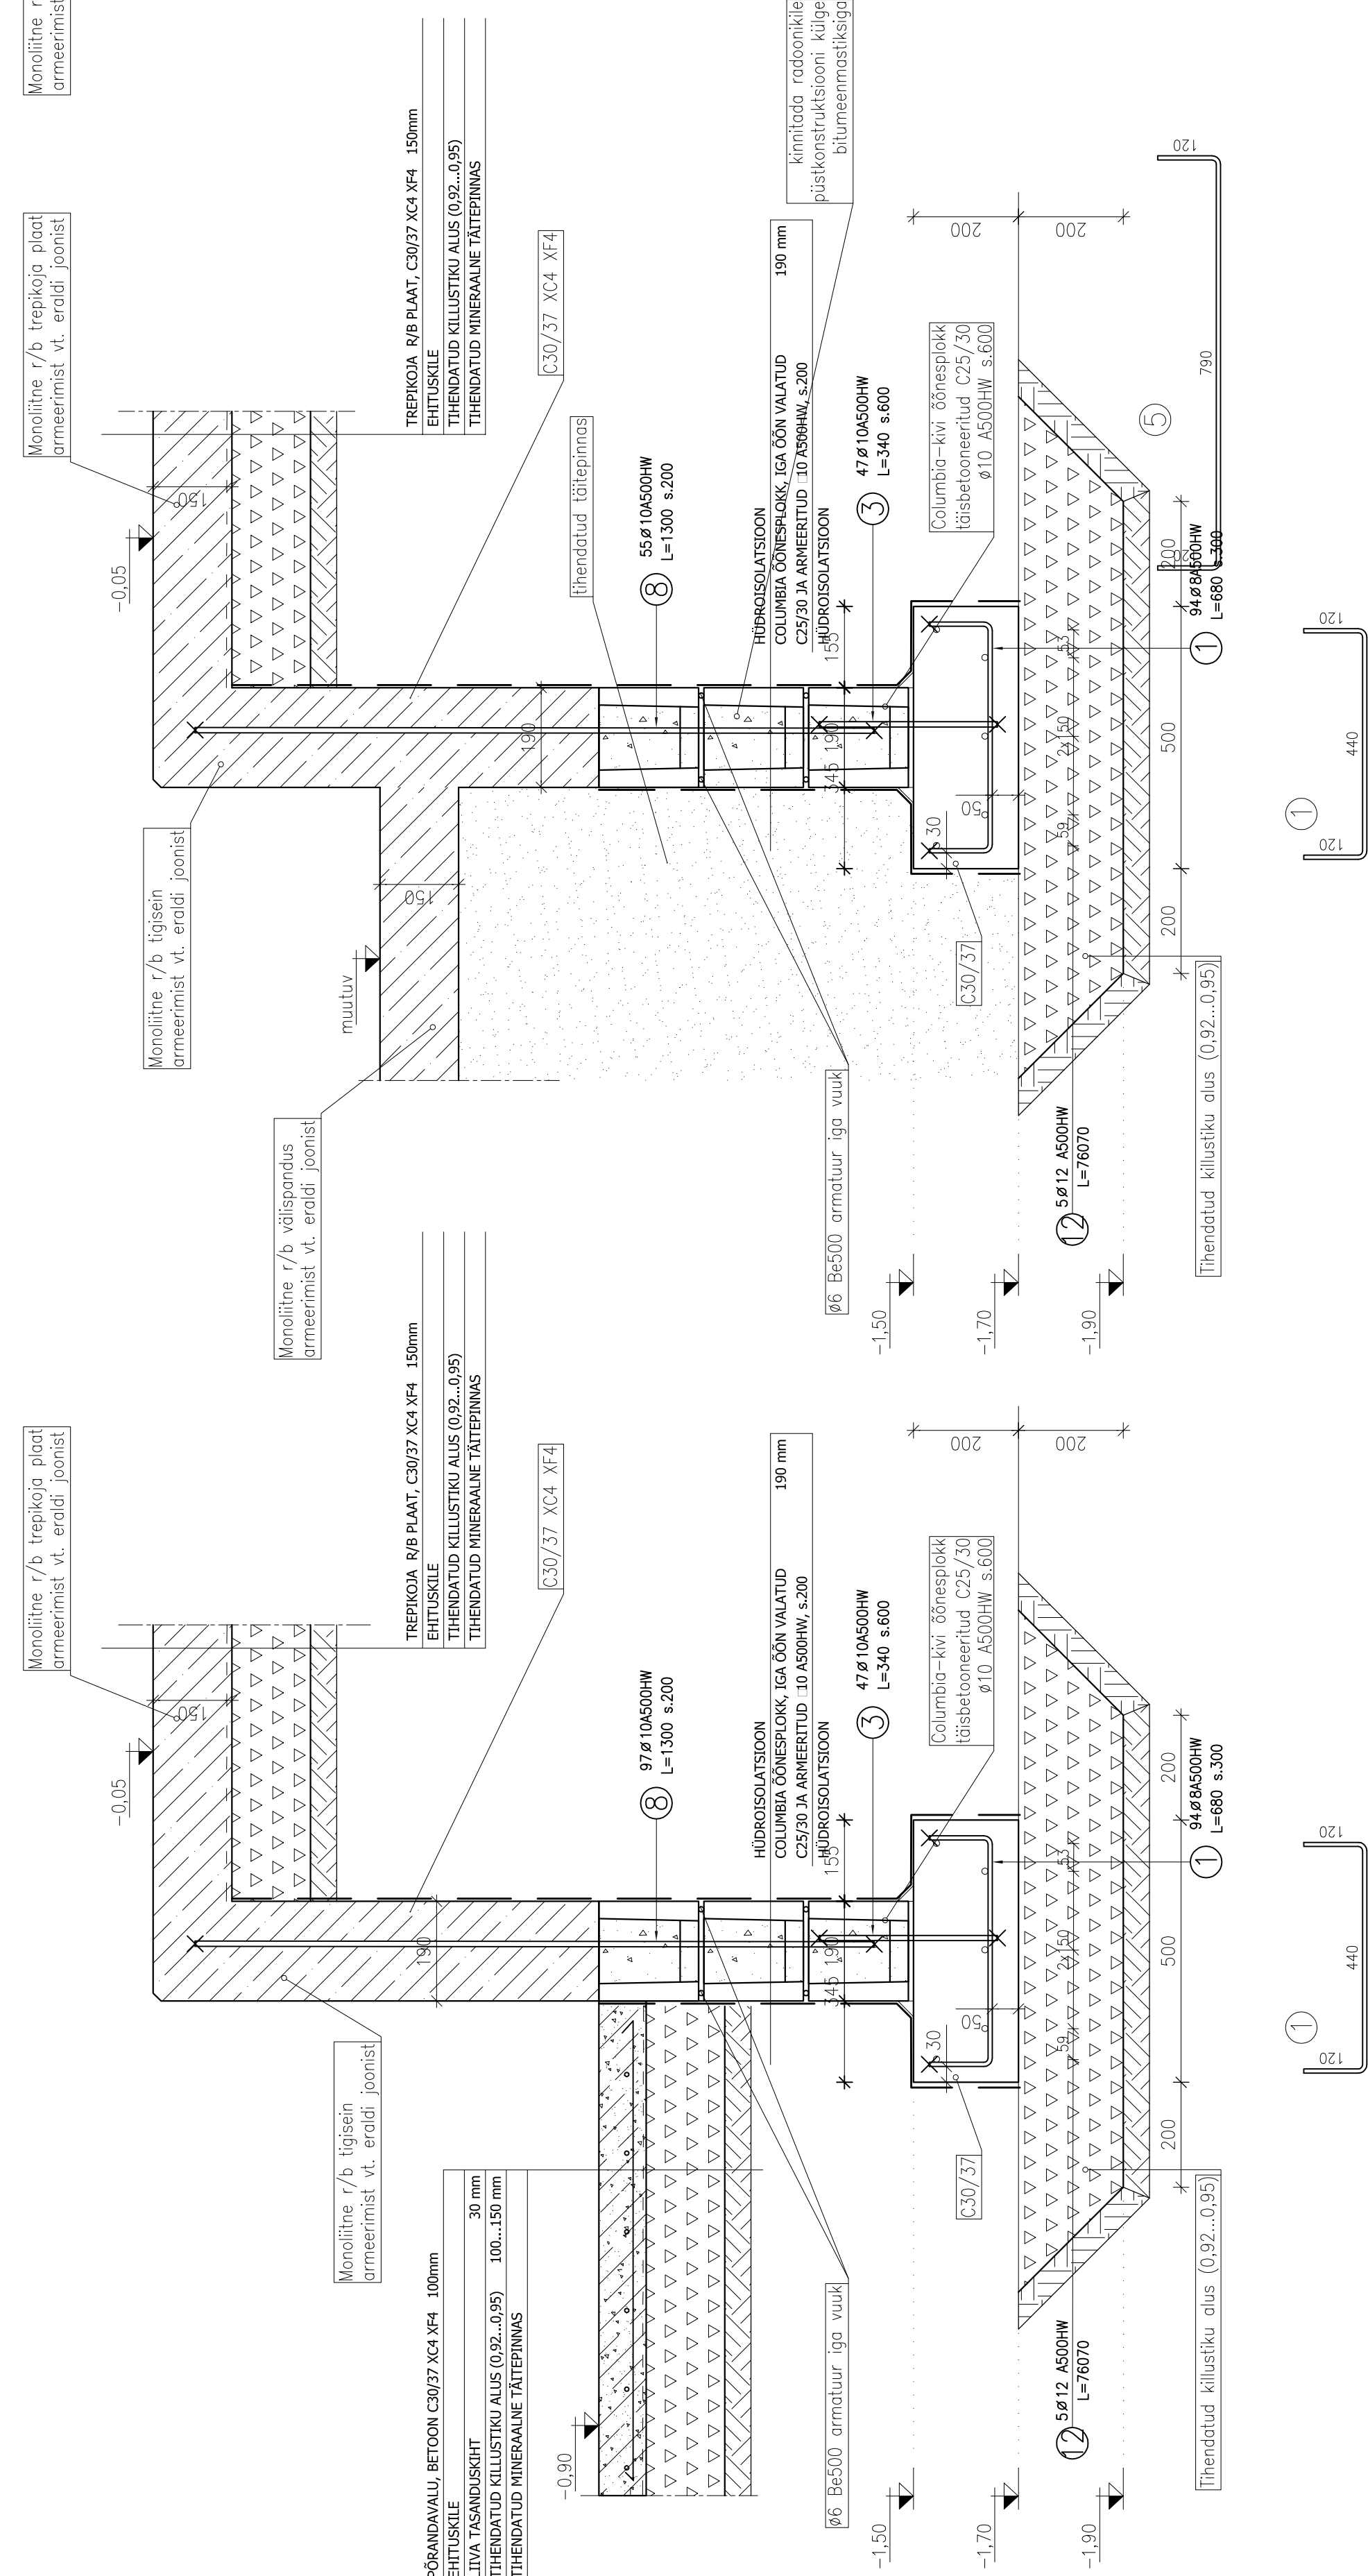


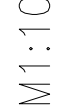

SÄHRUSTE SPETSIFIKATSJON										
Pos.	Nimetus	Avt	Määrus	Teras	ø	E-klass (mm)	A (mm)	B (mm)	C (mm)	Põhise ø (mm)
1	ø 8 A500HW L=680 (mm)	235	63,12	A500HW	8	$\frac{1}{\sqrt{10000}}$	440	120		a = 16 b = 16
2	ø 12 A500HW L=180180 (mm)	7	1120,00	A500HW	12	$\frac{1}{\sqrt{10000}}$	15	180		
3	ø 12 A500HW L=340 (mm)	961	201,60	A500HW	10	_____	340			
4	ø 10 A500HW L=500 (mm)	516	97,49	A500HW	10	_____	500			
5	ø 8 A500HW L=10350 (mm)	1659	674,96	A500HW	8	$\frac{1}{\sqrt{10000}}$	790	120		a = 16 b = 16
6	ø 8 A500HW L=19010 (mm)	7	1181,17	A500HW	12	$\frac{1}{\sqrt{10000}}$		12000	7010	
7	ø 8 A500HW L=880 (mm)	73	25,37	A500HW	8	$\frac{1}{\sqrt{10000}}$	640	120		a = 16 b = 16
8	ø 10 A500HW L=39540 (mm)	338	271,11	A500HW	10	_____	1300			
9	ø 12 A500HW L=45000 (mm)	7	245,78	A500HW	12	$\frac{1}{\sqrt{10000}}$	3	3540		
10	ø 12 A500HW L=15810 (mm)	7	98,27	A500HW	12	$\frac{1}{\sqrt{10000}}$		12000	3810	
11	ø 12 A500HW L=23330 (mm)	6	124,20	A500HW	12	$\frac{1}{\sqrt{10000}}$		12000	11310	
12	ø 12 A500HW L=160700 (mm)	5	337,75	A500HW	12	$\frac{1}{\sqrt{10000}}$	6	070		

		KORKKUVOTE					
		A500HW					
		ø	ø	ø	12	Koku	
Koti (kg/m)	0,40	0,62	0,89	10			
Kovu pikus (mm)	1932810	924140	2301990	5158940			
Kovu kati (kg)	76346	570,19	2044,17	3377,82			
Beton C30/37(m3)	59,2						