


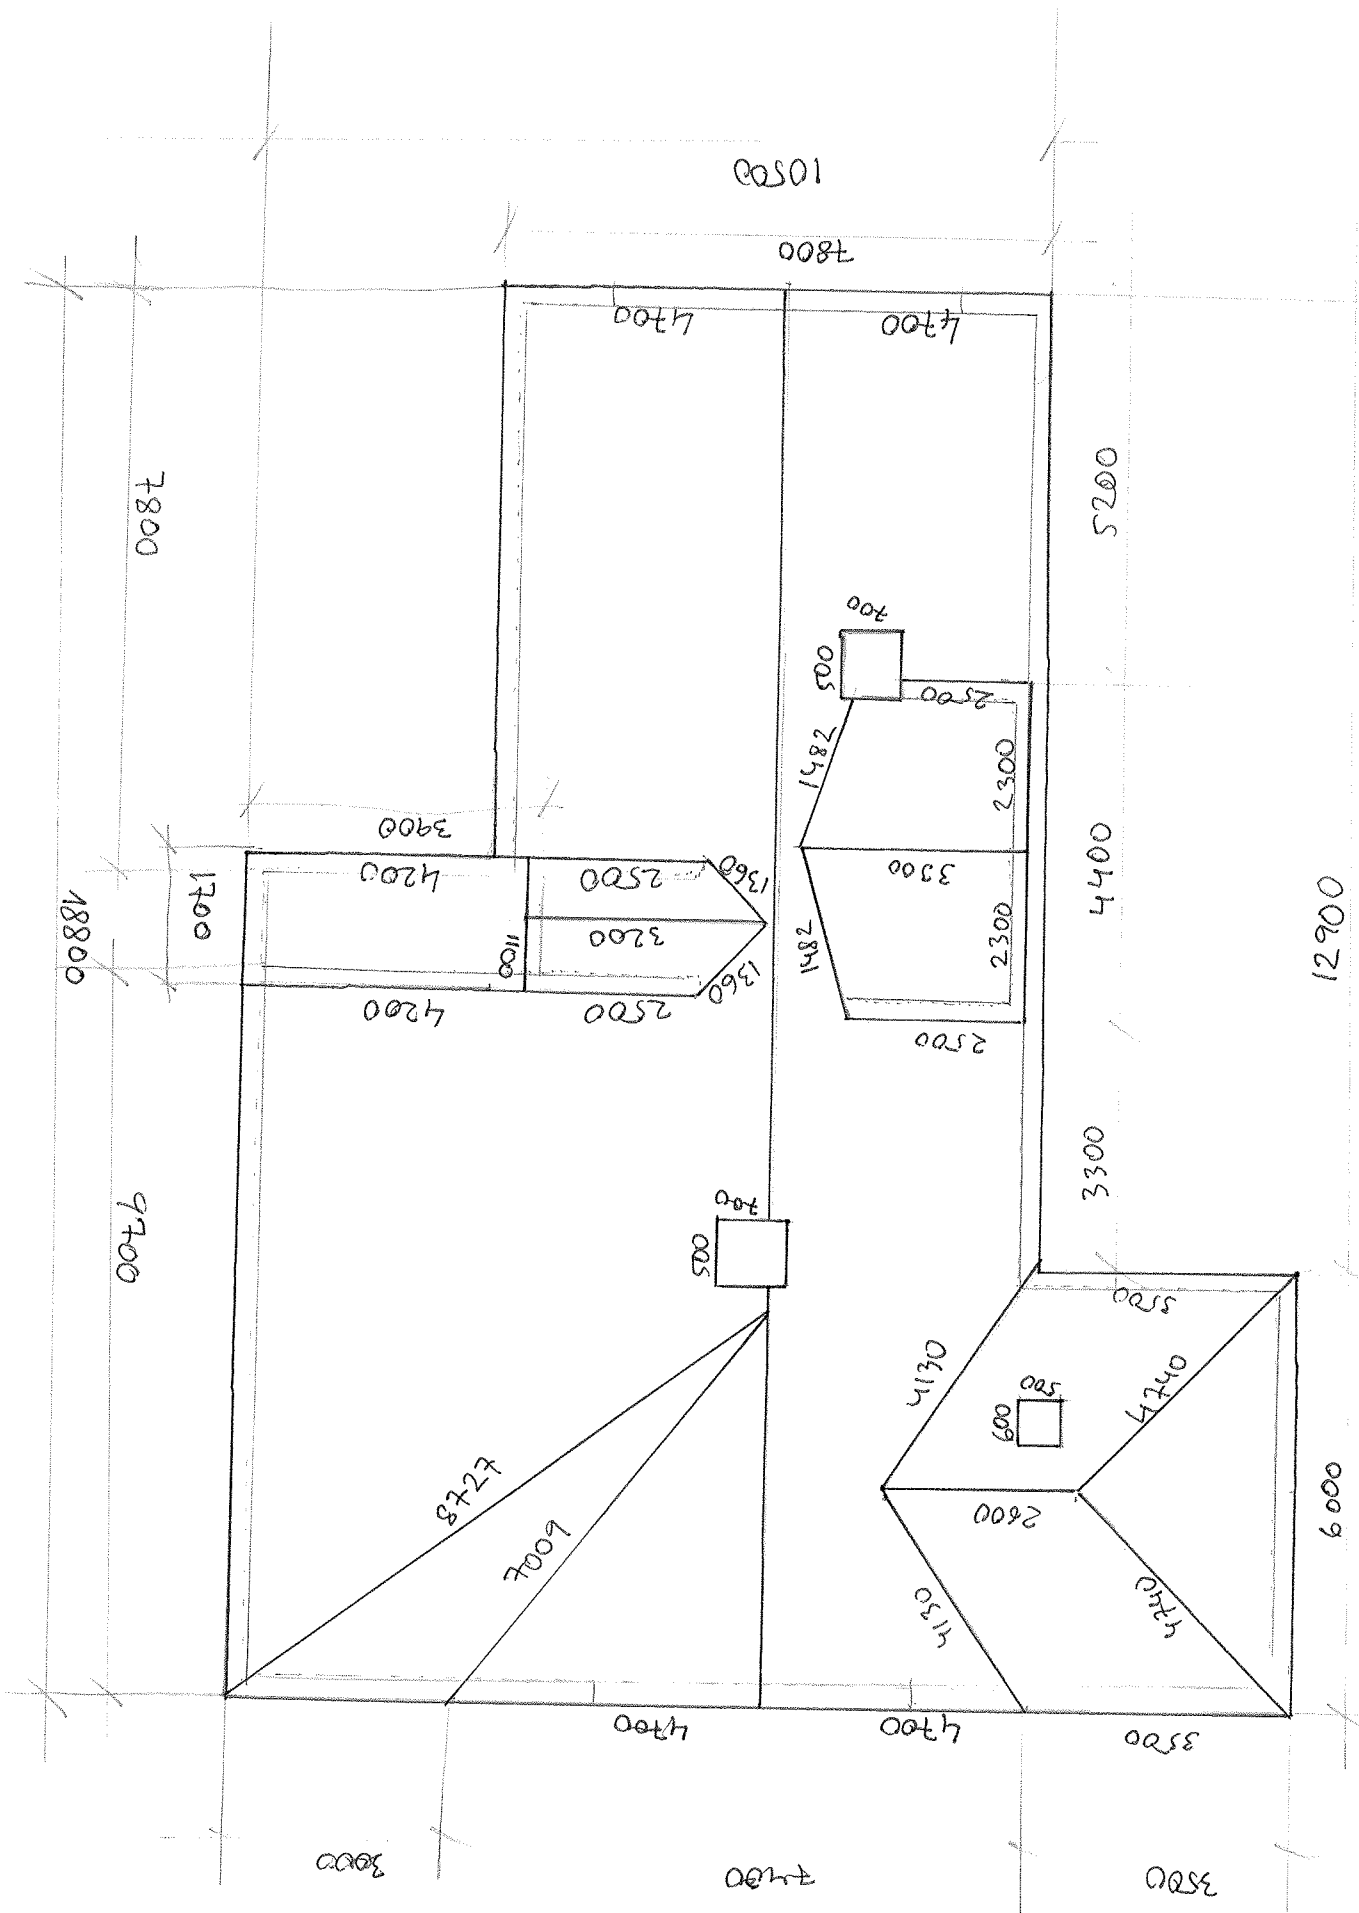

Katuseplan 1:100