


40
244
40
574
210
40
225
265
40

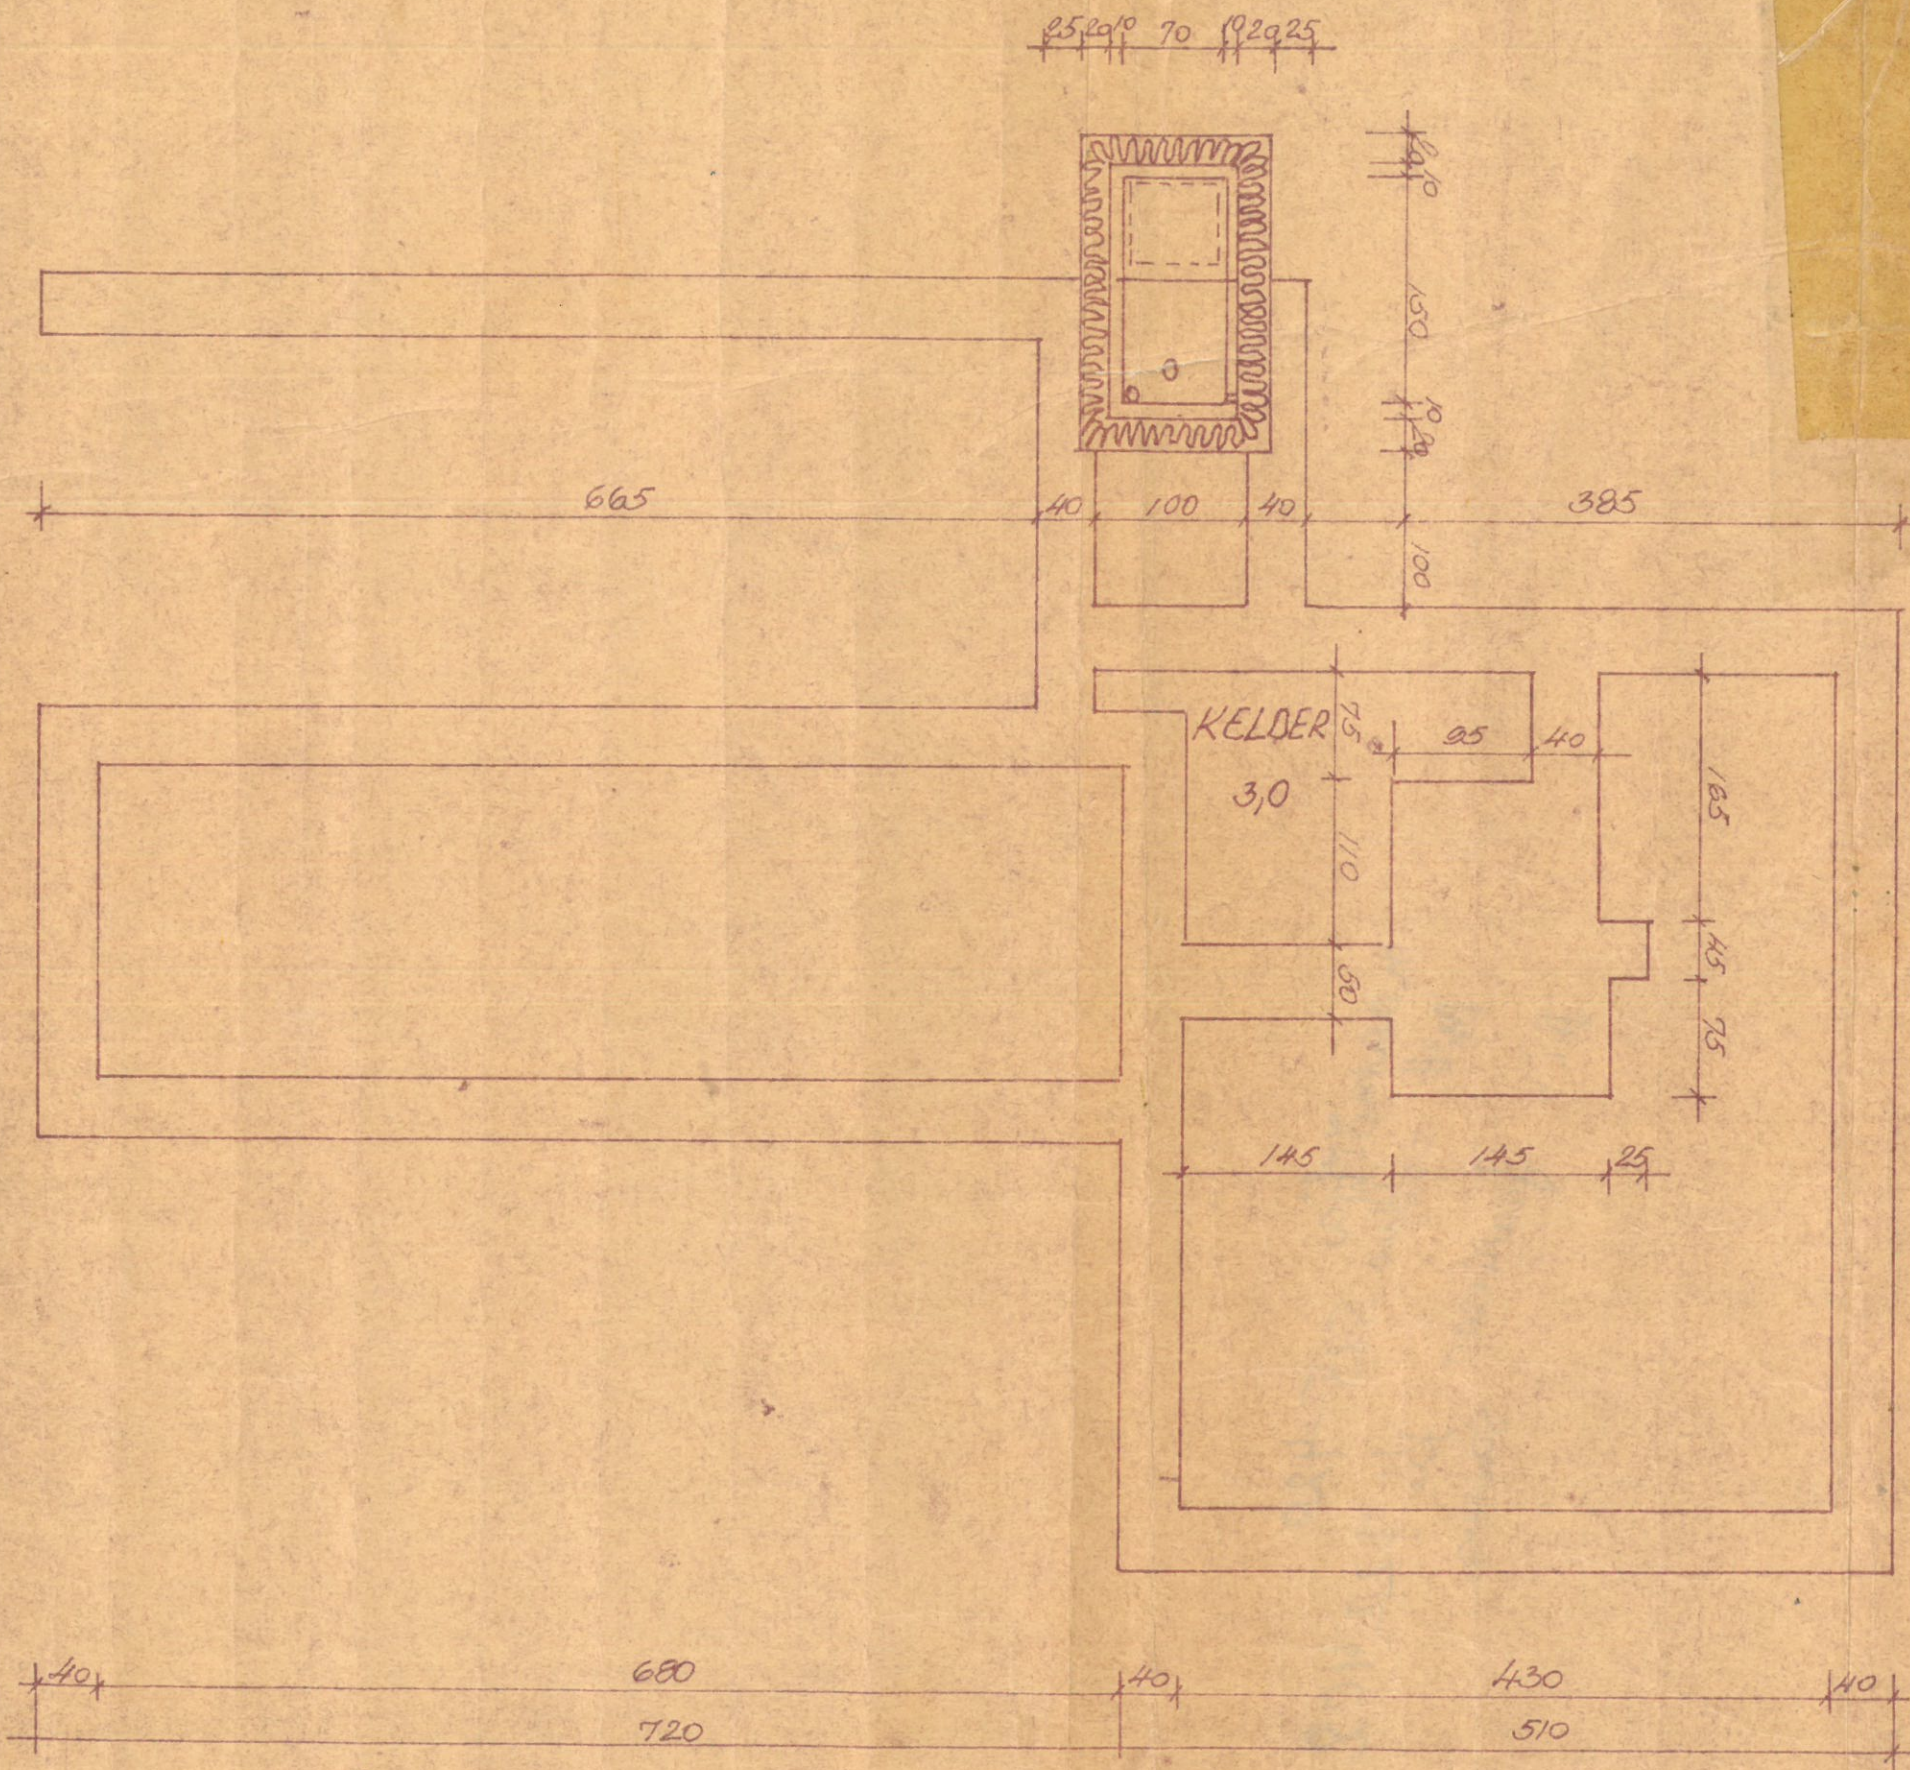

265
265
40
574
494
40

ALUSMÜÜRIDE PLaan 1:50