


Vaade A
→

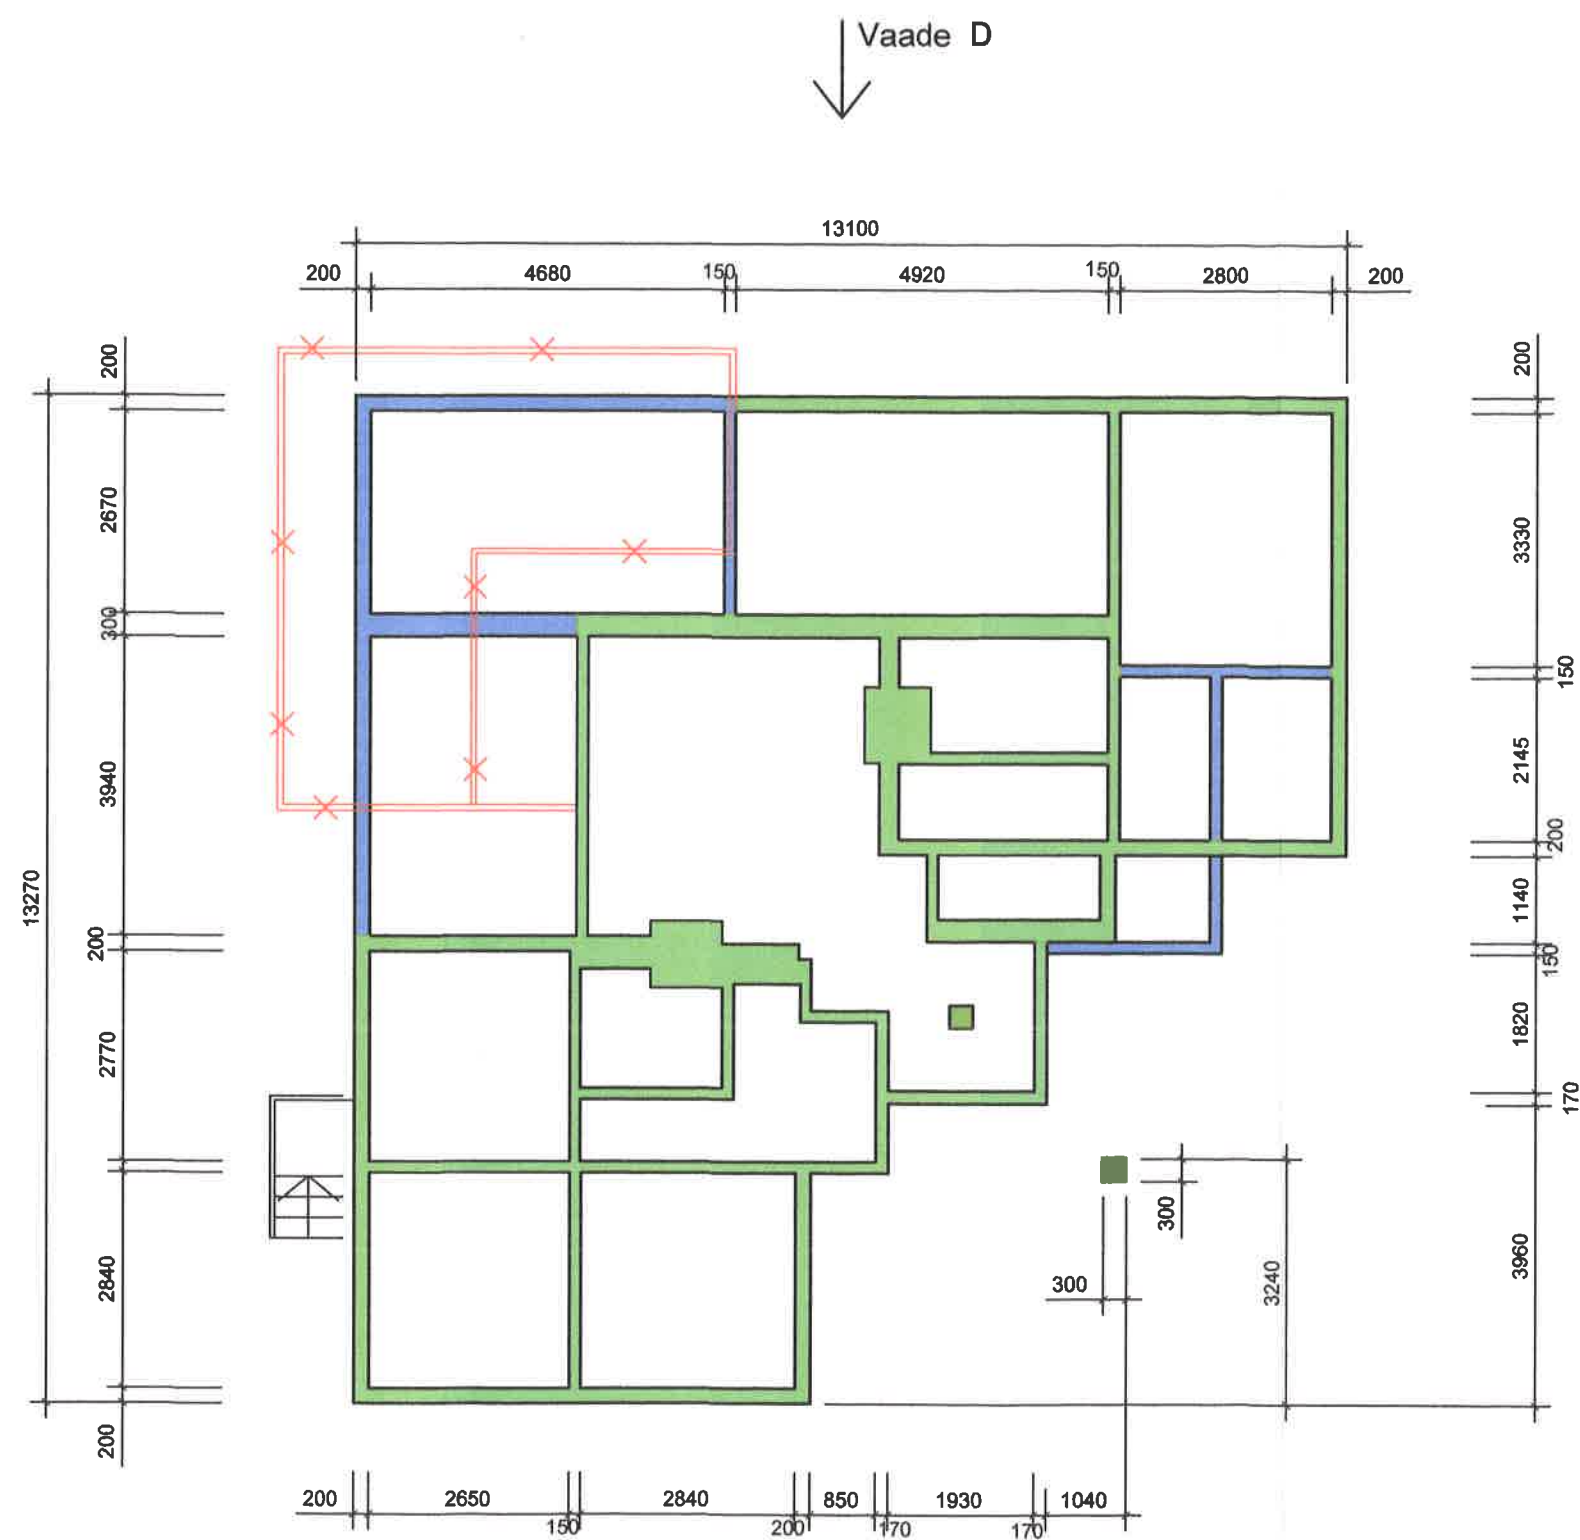

Vaade C
←

- Ol.ol.vundament
- Projekteeritav vundament
- Likvideeritav vundament

↑
Vaade B