


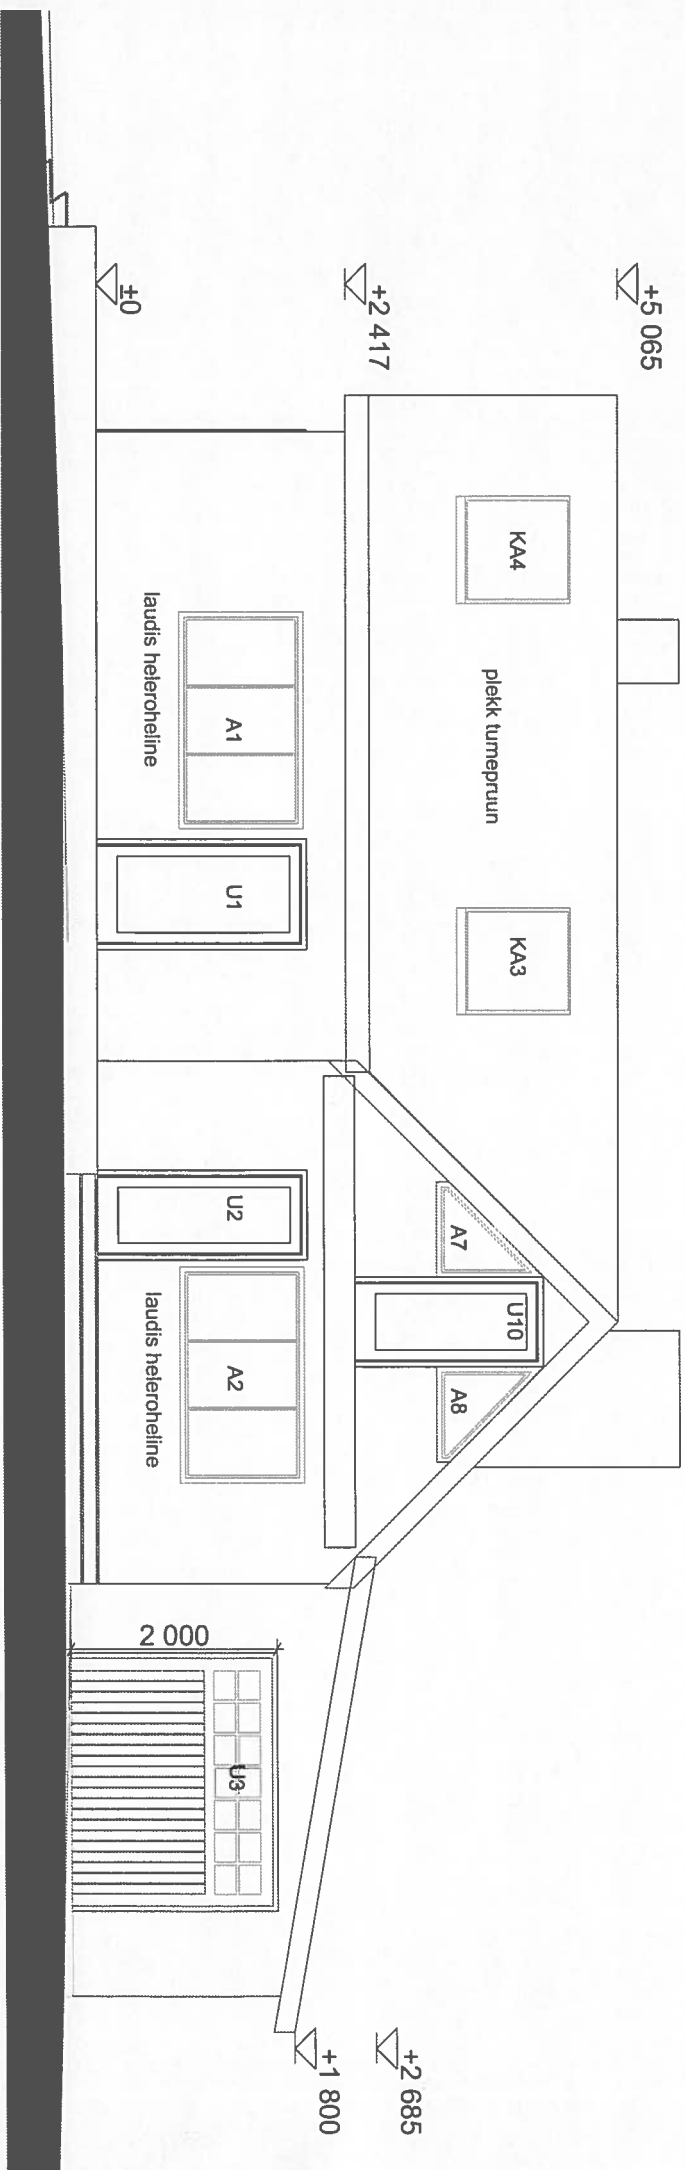

[Redacted]	[Redacted]
aiamaja eelprojekt	[Redacted]
Vaade eest 1:50	16.10.2016 LK4