


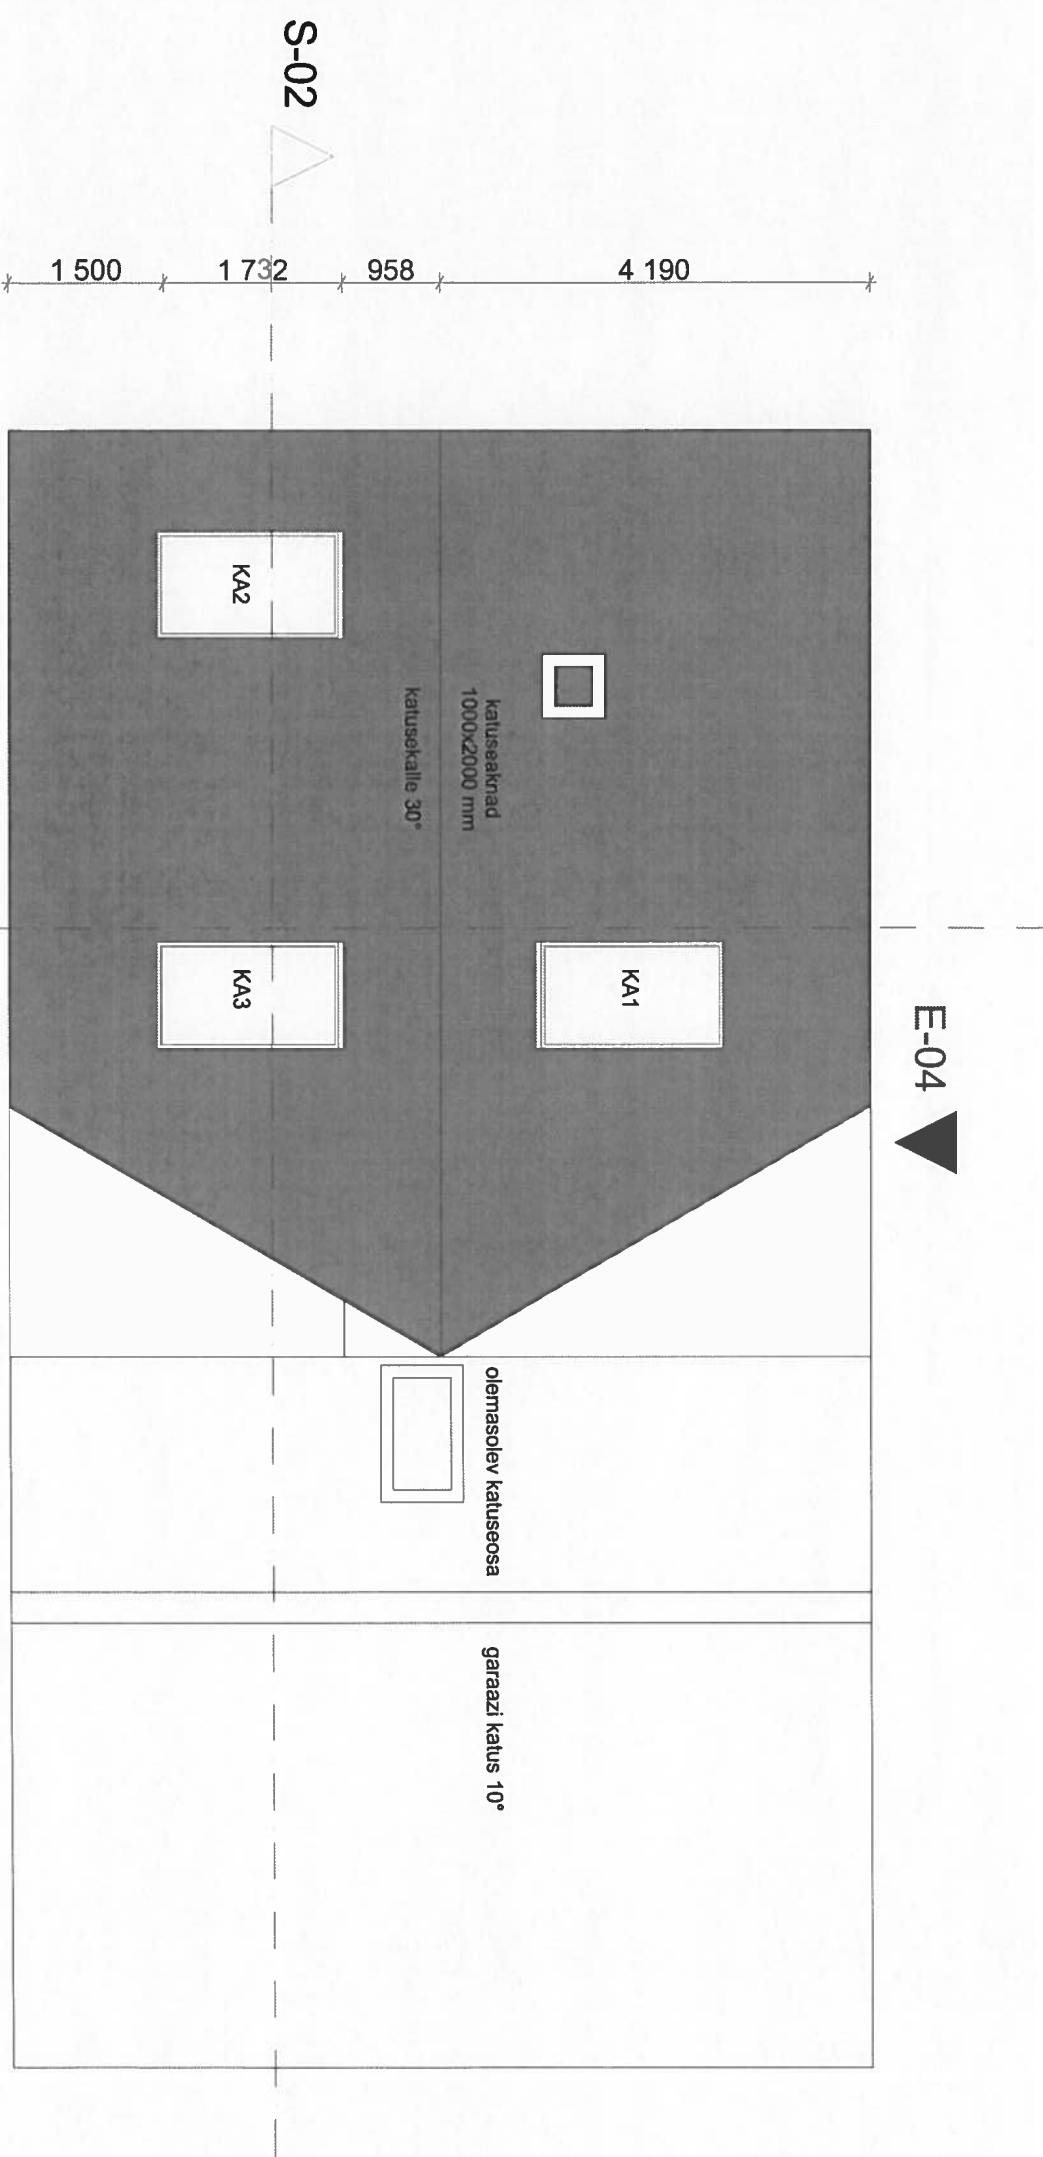

S-02

E-04 ▼

S-01

E-01 ▼

[Redacted]	
aiamaja eelprojekt	[Redacted]
Katuse plaan 1:50	16.01.2017 LK8