


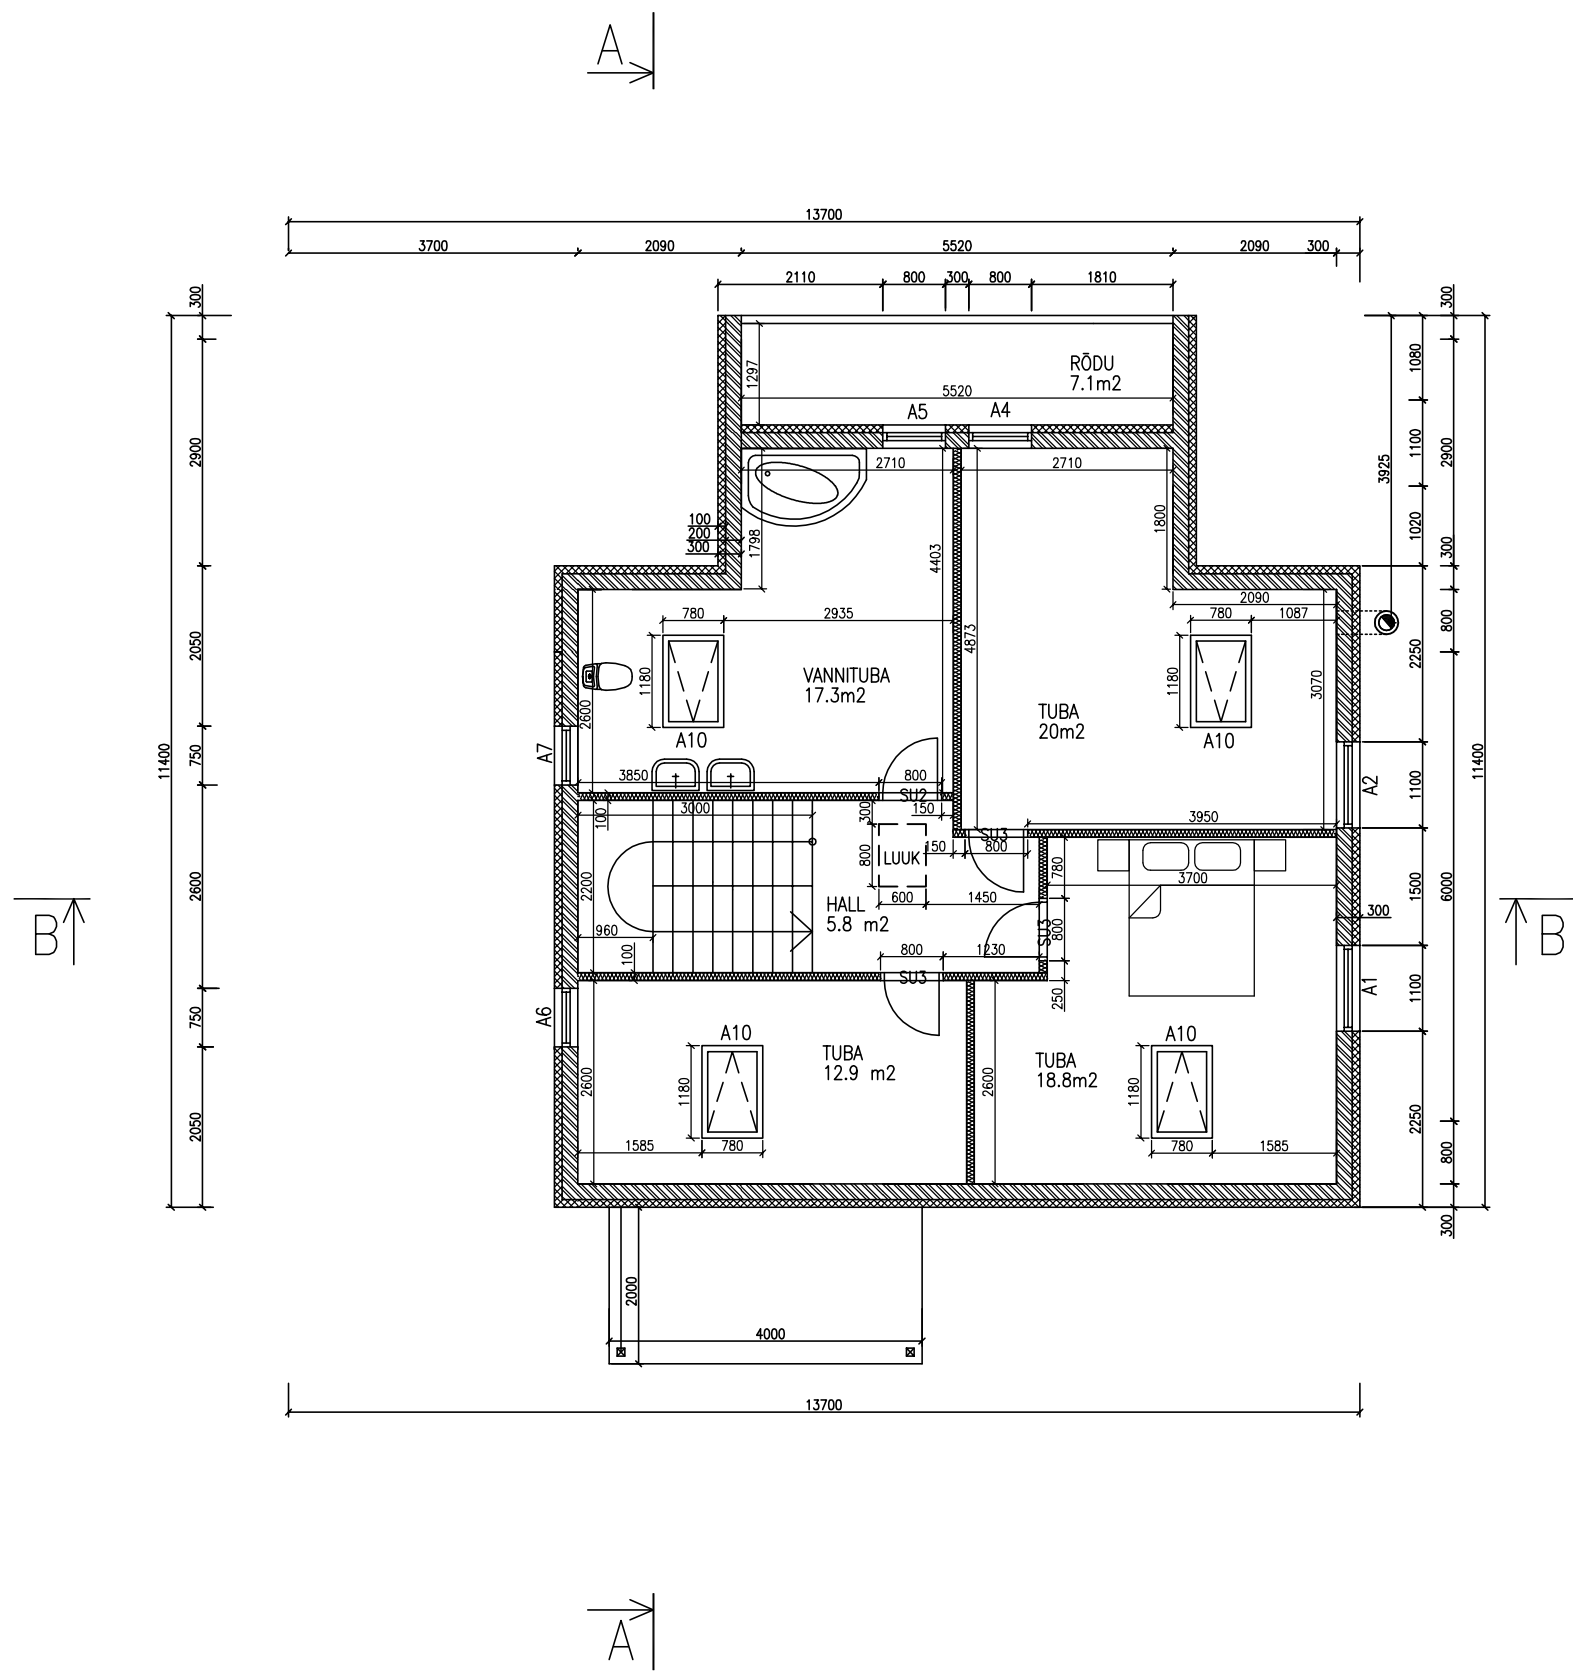

TINGMÄRGID:

-  Projekt. kipsplaatsein
-  Projekt. Fibro plokk
-  Projekt. Soojustus