


polüesterkattega plekk	
puistroovid	30*95mm
distantsliist	20*45mm
aluskate	
katusepaneelid	

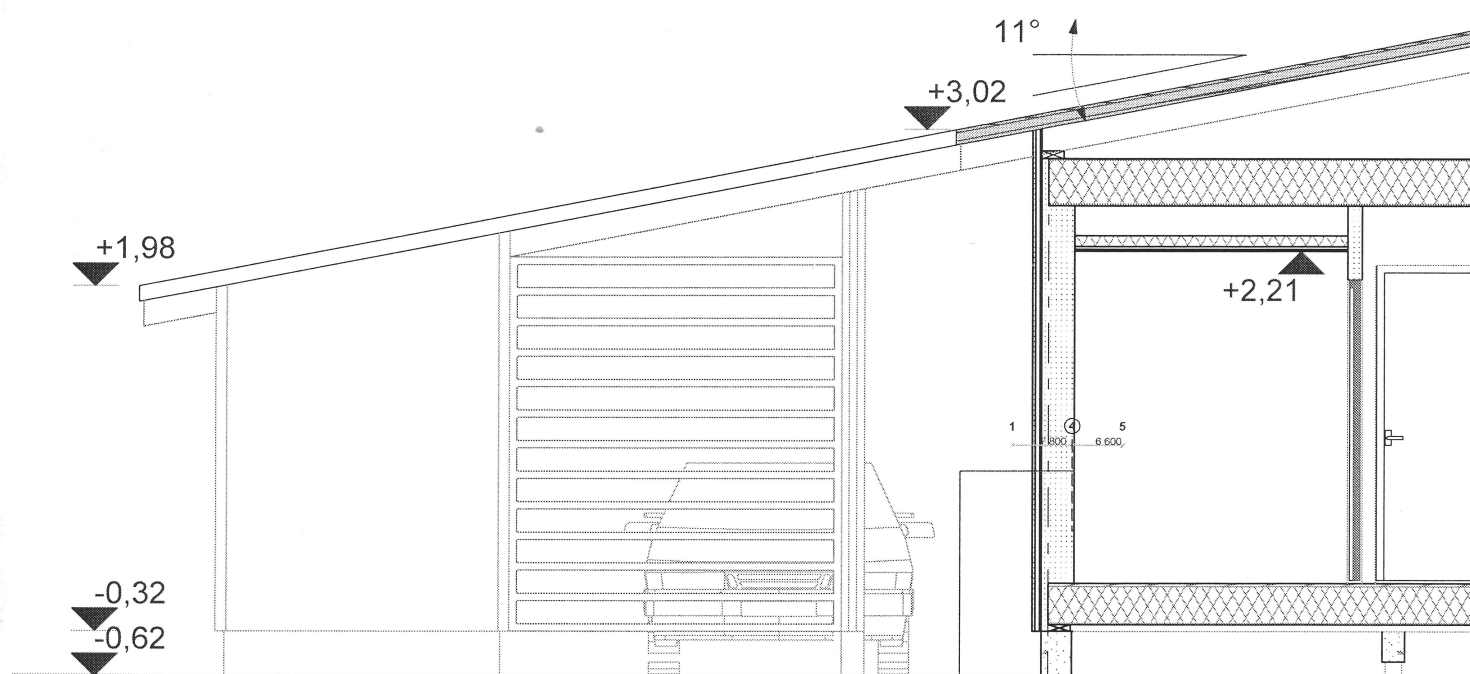

viimistlus	
kipsplaat	13mm
aurutõkkekile	
puitlaastplaat	10mm
karkass 45*145, min.vill 150mm	
hor.puistroovid 45*45, min.vill 50mm	
tuuletõkkeplaat	13mm
tuuletõkkepaber	
puistroovid	30*45mm
laudvooder	19mm

D