


1:100

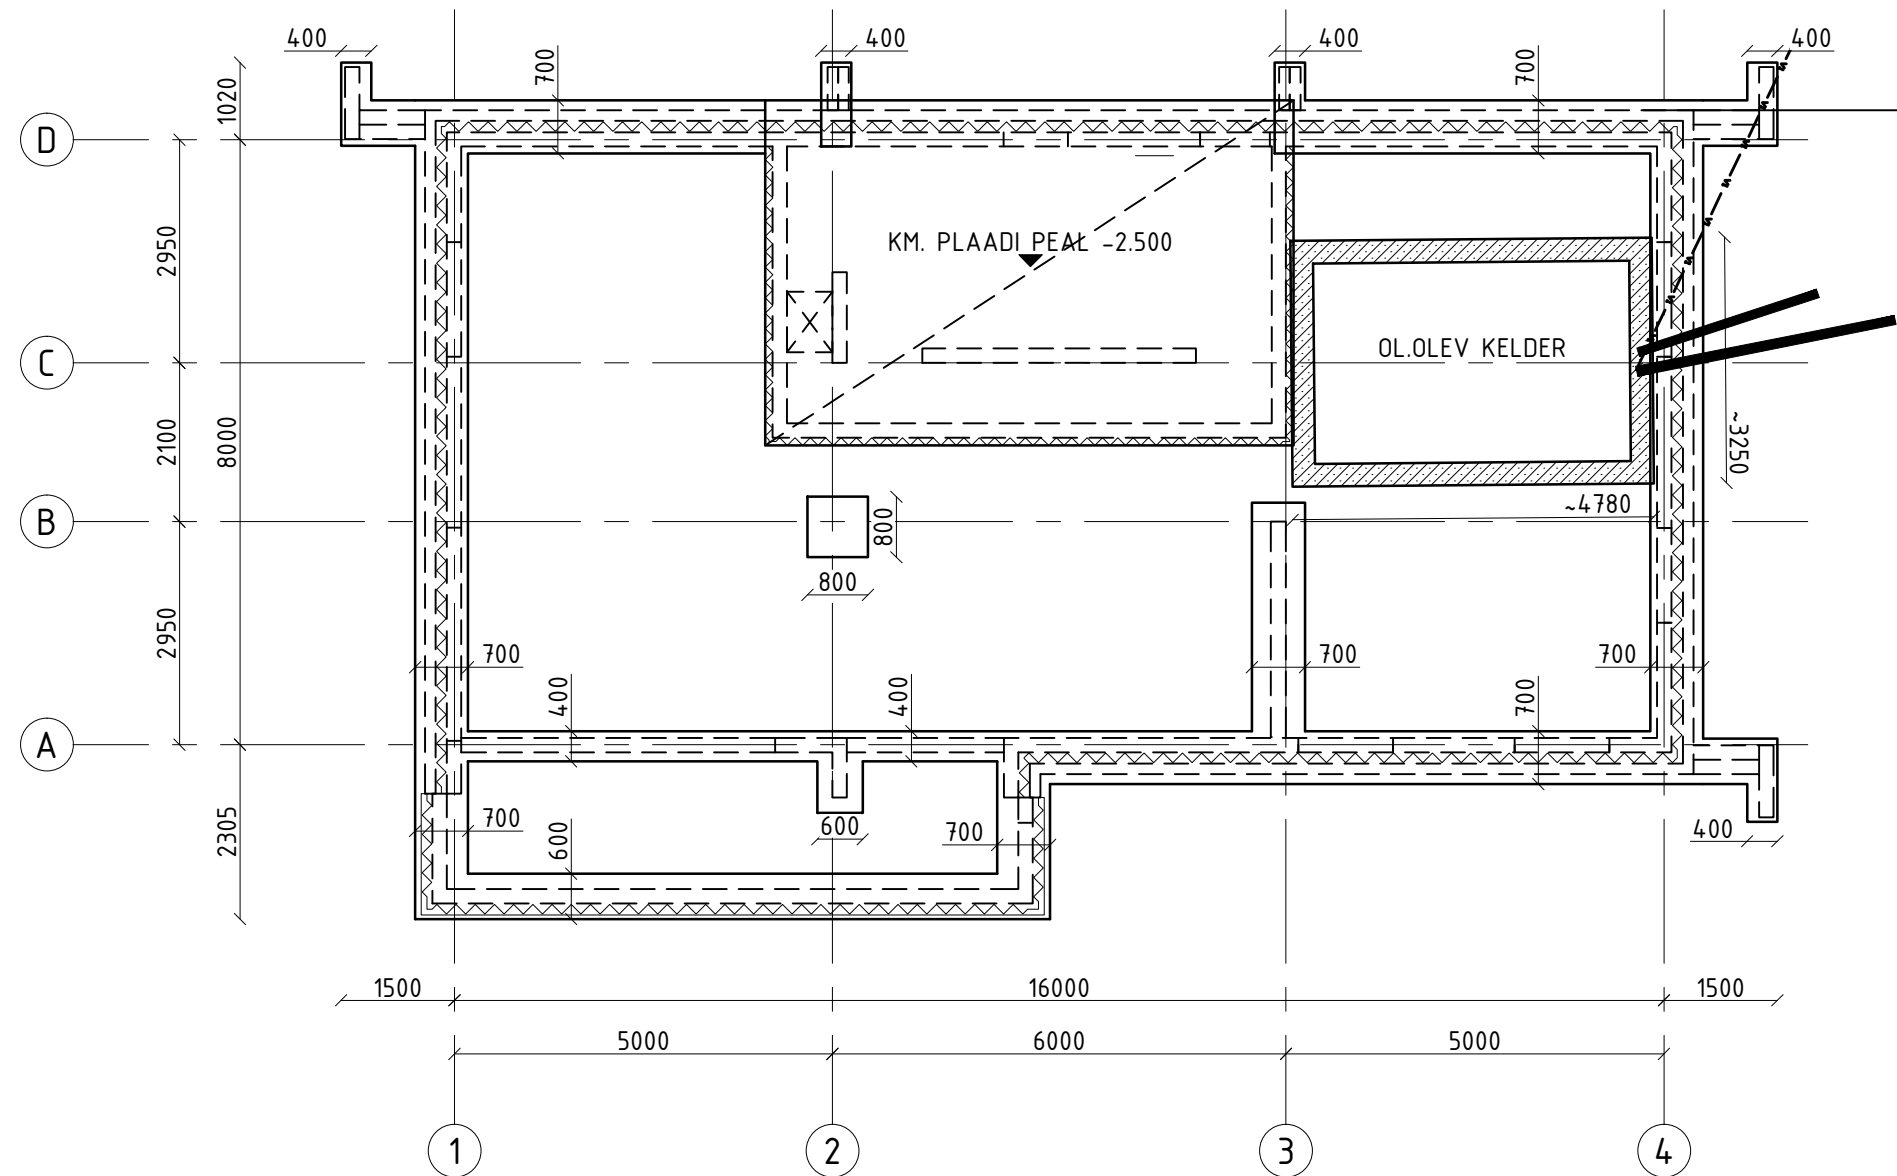


1:100




1:100



1:100

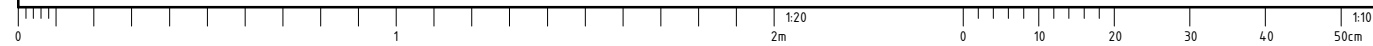

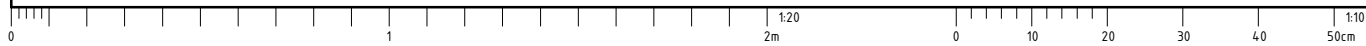

1:50

S-1

- S-2

- P-1

- P-2

- P-3

- VS-1

- SS-1

- SS-2


- VL-1

- VL-2

- KL-1

- KL-2


- | | |
|--------------------------------|-------|
| • KLASSIK PROFIILPLEKK | |
| • ROOVITUS HOR. | 30MM |
| • ROOVITUS KALD.(TUULUTUSVAHE) | 30MM |
| • KATUSE ALUSKATE | |
| • ROOVITUS KALD.(TUULUTUSVAHE) | 50MM |
| • TUULETÕKKEPLAAT(PUNNSOON) | 30MM |
| • SOOJUSTUS (2 KIHIS) | 200MM |
| • RISTKIHTLIIMPUIT | 90MM |
| • AURUTÕKE | |
| • RIPPLAGI | |

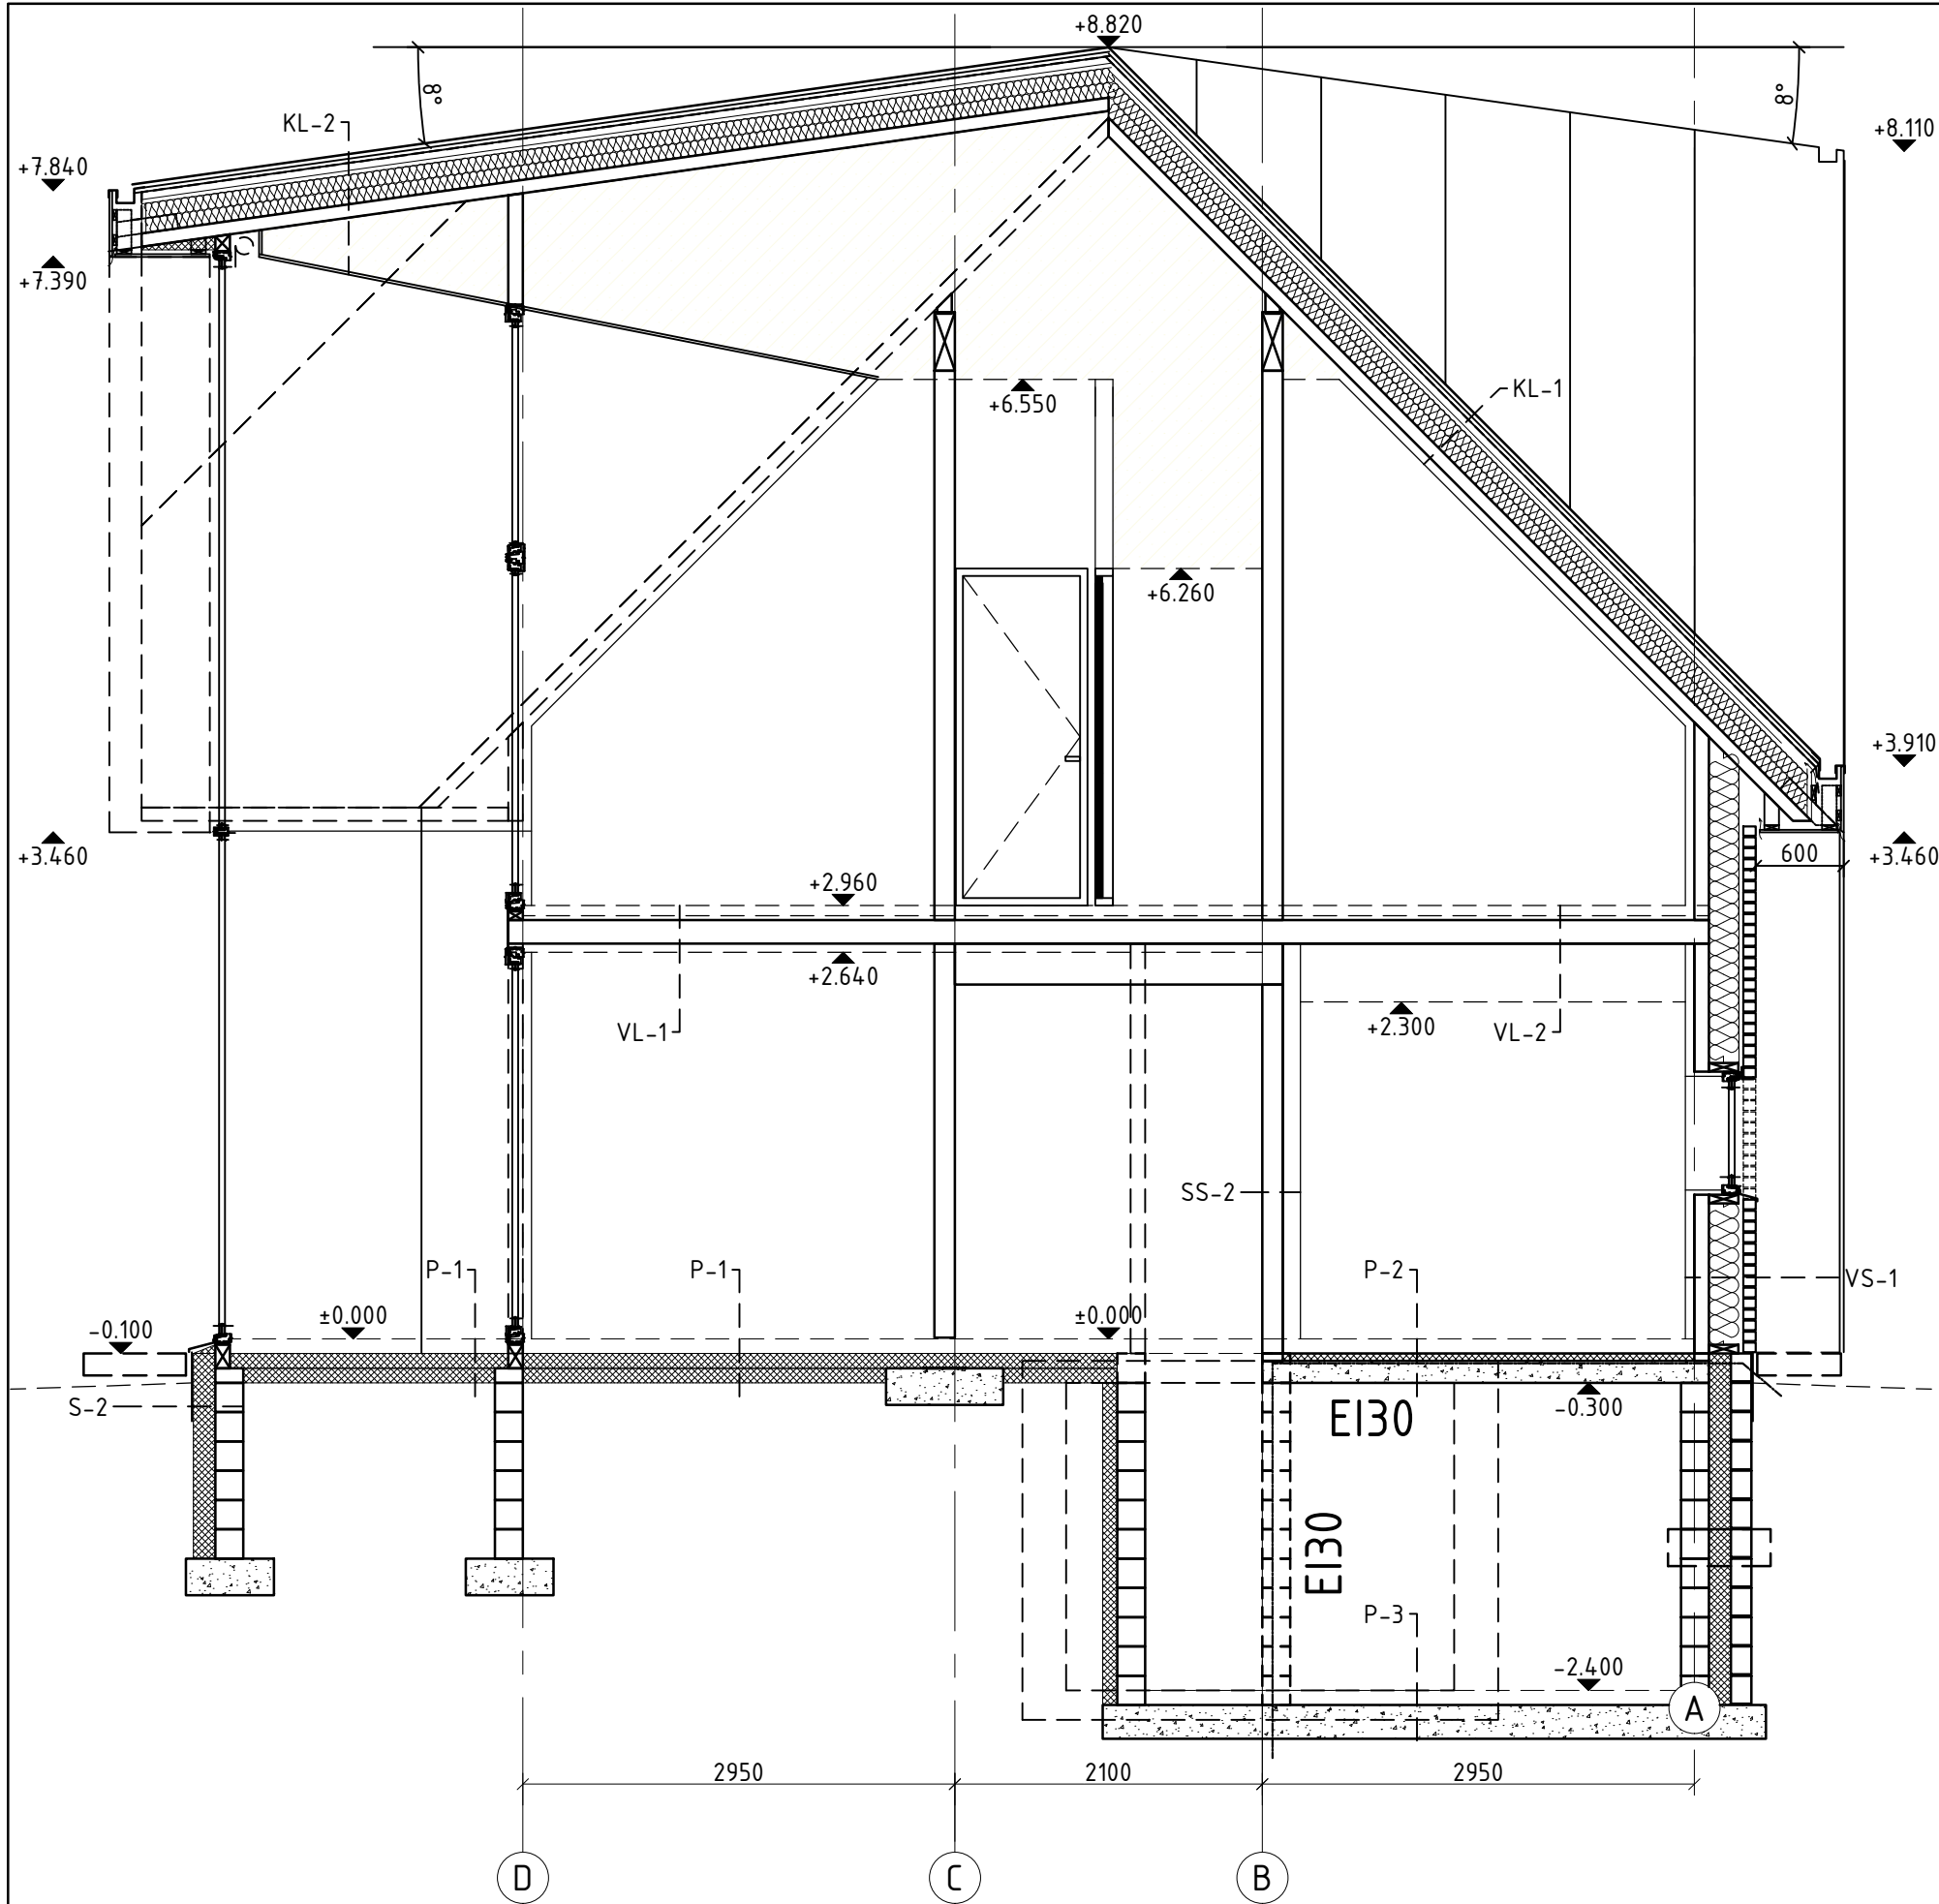

- TARINDITÜÜBID VT. TÄPSEMALT JOONISELT "ELAMU LÕIGE A-A"


ELAMU KOHTLÕIGE C-C

1:50

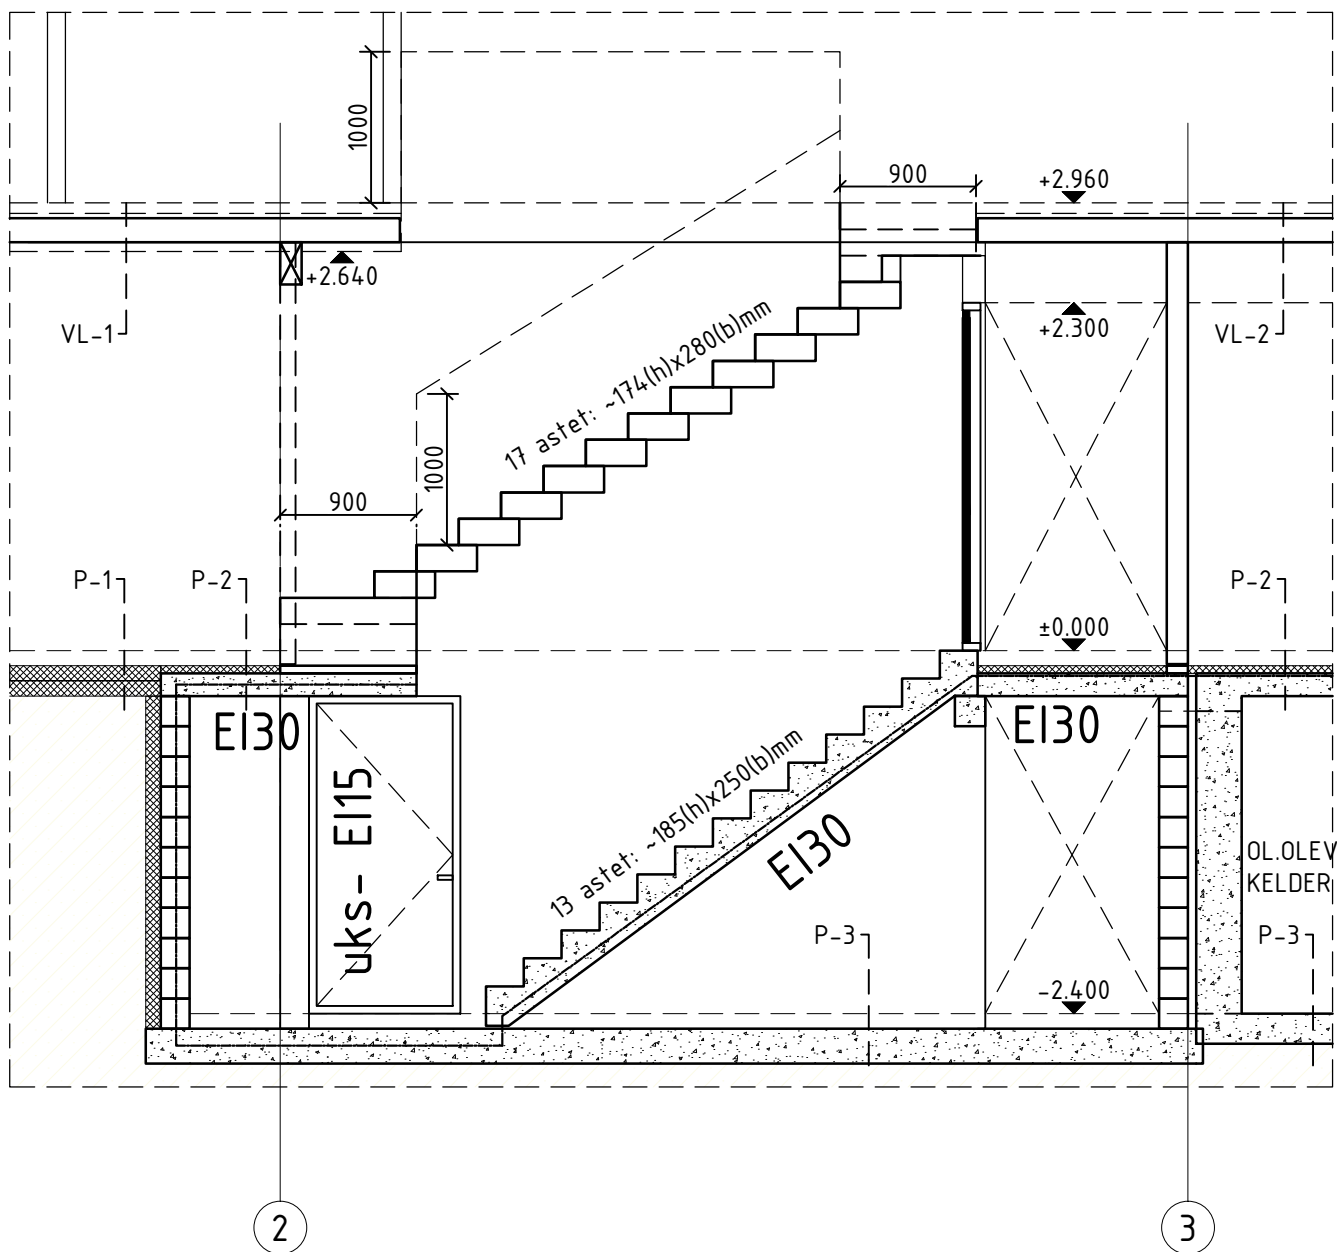

- TARINDITÜÜBID VT. TÄPSEMALT JOONISELT "ELAMU LÕIGE A-A"

1:100

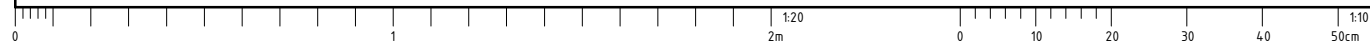

1:100



1. SOKLIPLAAT / SOKLIKROHV
2. TERRASSILAUDIS
3. KARNIISILAUDIS(VERT.)
4. KER.TELLIS(FAT250x85x65)
5. KLASSIK PROFILPLEKK

TOON:

- PRUUN
KULDPRUUN
VALGE
PRUUN KIVI
VALGE VUUK
HÕBEDANE/TSINGINE

Architectural elevation drawing of a building facade at a scale of 1:100. The drawing shows a two-story structure with a brick base and a light-colored upper section. The facade features a large central window on the upper floor and a series of smaller windows on the ground floor. The drawing includes vertical and horizontal dimensions, level markers, and a section line.

Vertical Dimensions (Levels):

- +8.820 (Top of upper section)
- +7.840 (Top of brick base)
- +3.910 (Top of ground floor)
- +3.460 (Top of ground floor)
- 0.100 (Ground level)
- +8.110 (Top of upper section)
- +7.660 (Top of brick base)
- +2.600 (Top of ground floor)

Horizontal Dimensions:

- 1592 (Left side)
- 5000 (Middle section)
- 6000 (Total width)
- 5000 (Right section)
- 1592 (Right side)
- 19184 (Total length)

Section Line:

- 1 (Left end)
- 2 (Middle section)
- 3 (Right section)
- 4 (Right end)

1. SOKLIPLAAT / SOKLIKROHV
2. TERRASSILAUDIS
3. KARNIISILAUDIS(VERT.)
4. KER.TELLIS(FAT250x85x65)
5. KLASSIK PROFIILPLEKK

PRUUN
KULDPRUUN
VALGE
PRUUN KIVI
VALGE VUUK
HÕBEDANE/TSINGINE