


2
7
0
0

3382

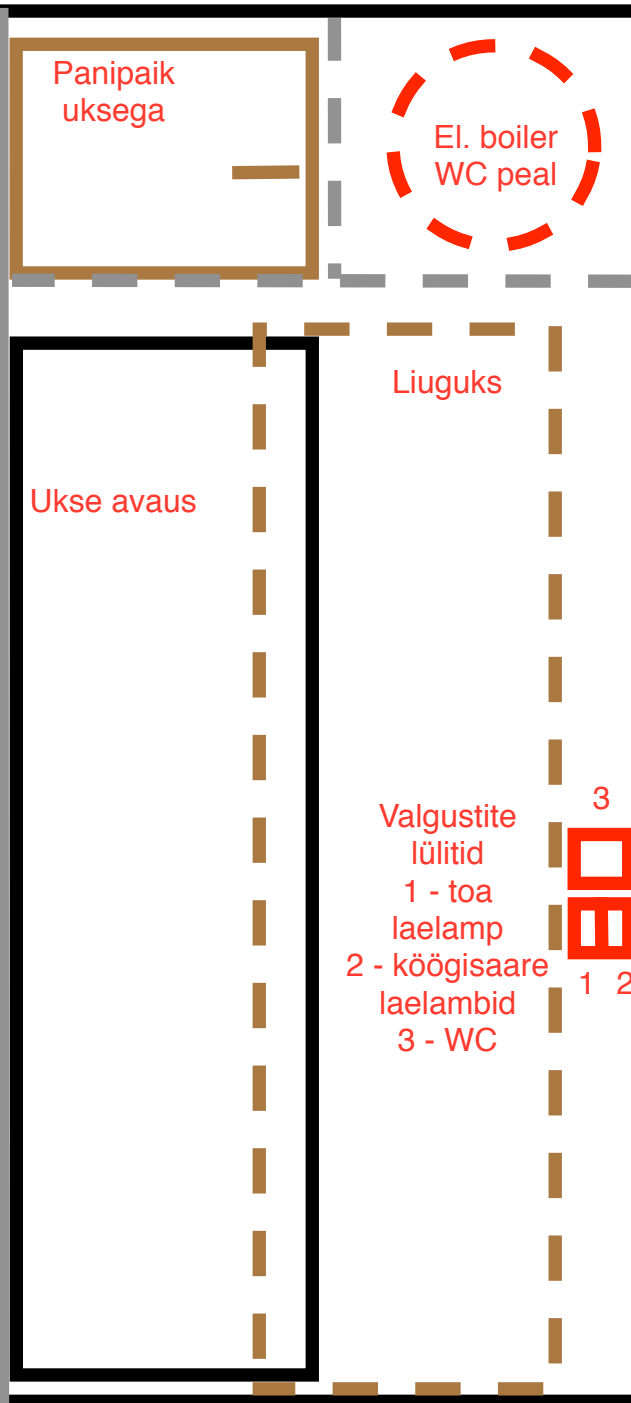

Panipaik
uksega

El. boiler
WC peal

Liuguks

Ukse avaus

Valgustite
lülitid
1 - toa
laelamp
2 - köögisaare
laelambid
3 - WC

3
1 2

1550

5
0
3
0
0
1
0
0
2
2
0
0
5
0