


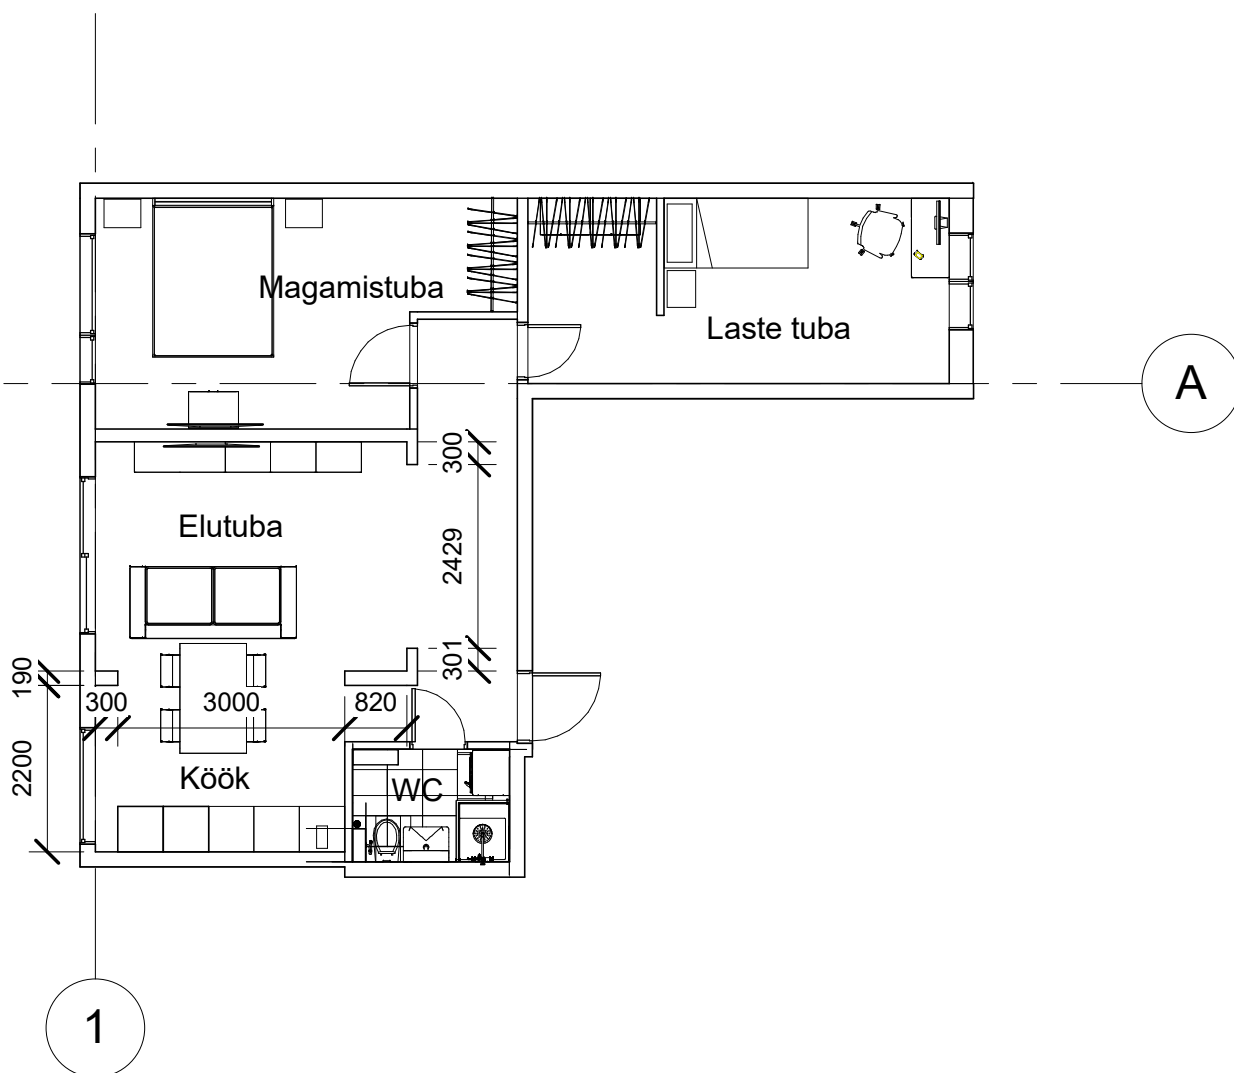

www.autodesk.com/revit

Korterelamu

Vilde tee 84-68

8.Korrus

Project number 0001

Date 2017-06-07

Drawn by Artur Eik

Checked by

A101

Scale 1 : 100