


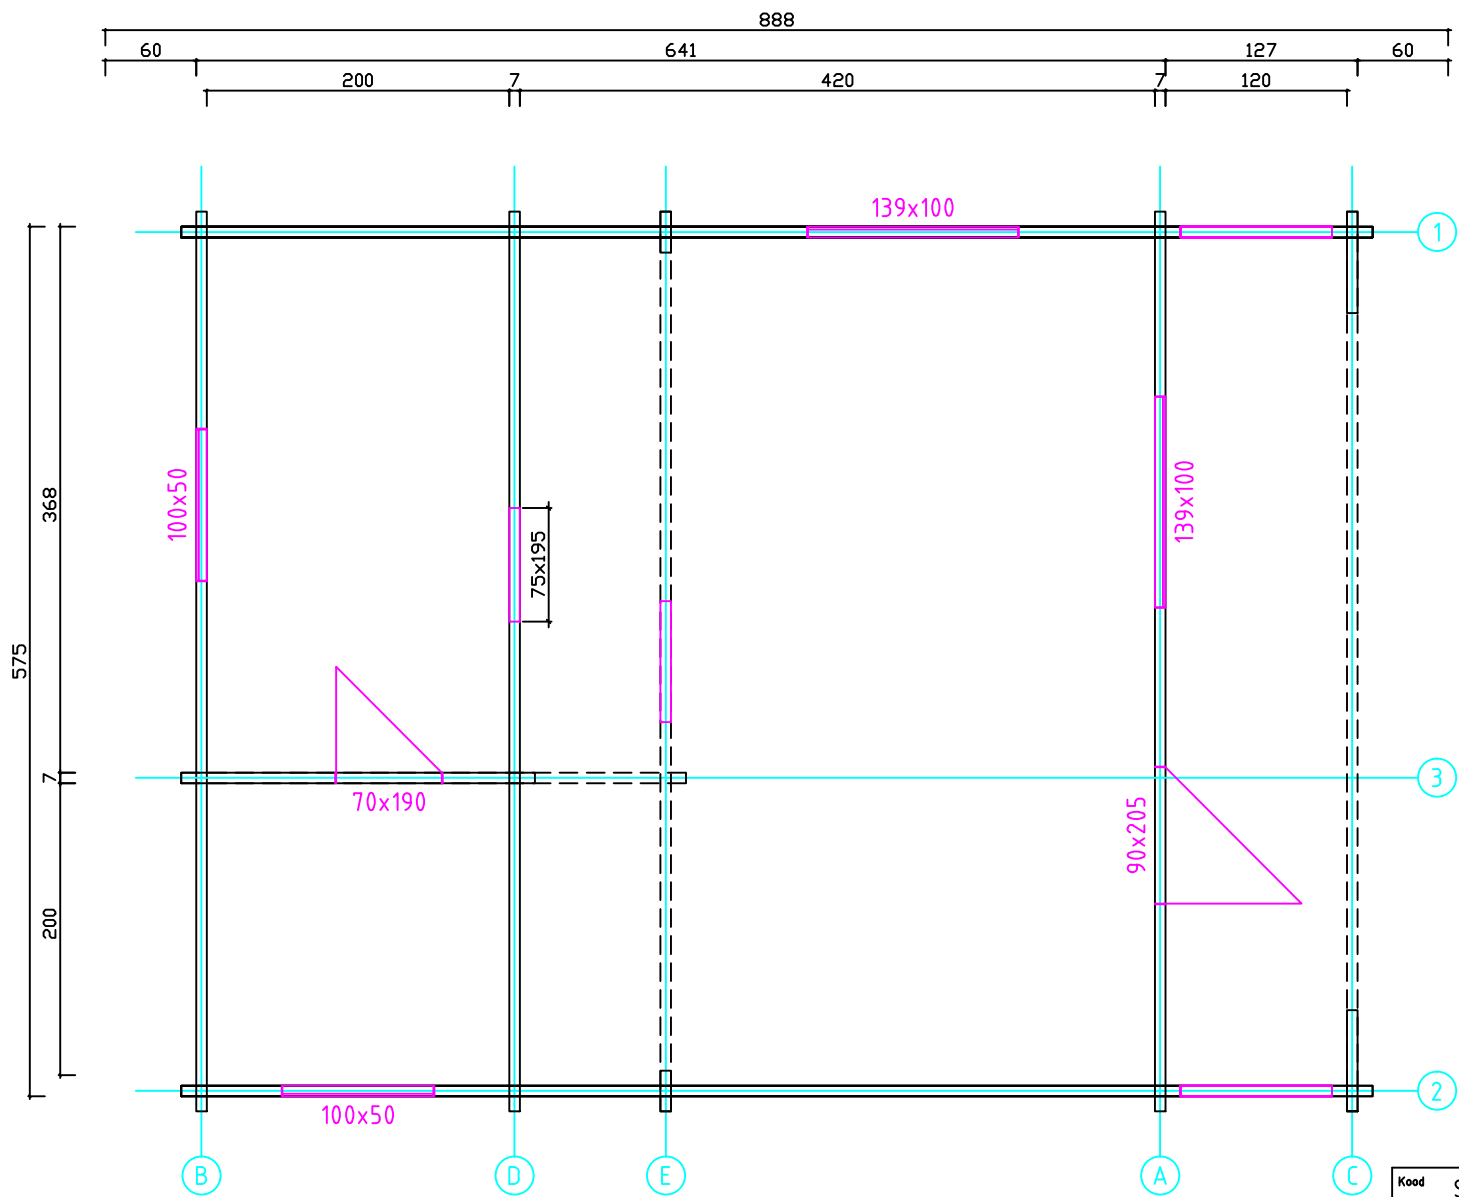

Kood	Saun 5.75x6.41+1.2 70	Leht	Plan
Joonis	Saun 5.75x6.41+1.2 70	Moottkava	1:50
Materjal	7x13	Kuup.	28.03.2024
Joonestas	T.Laine	File	Saun 5.75x6.41+1.2 70.