


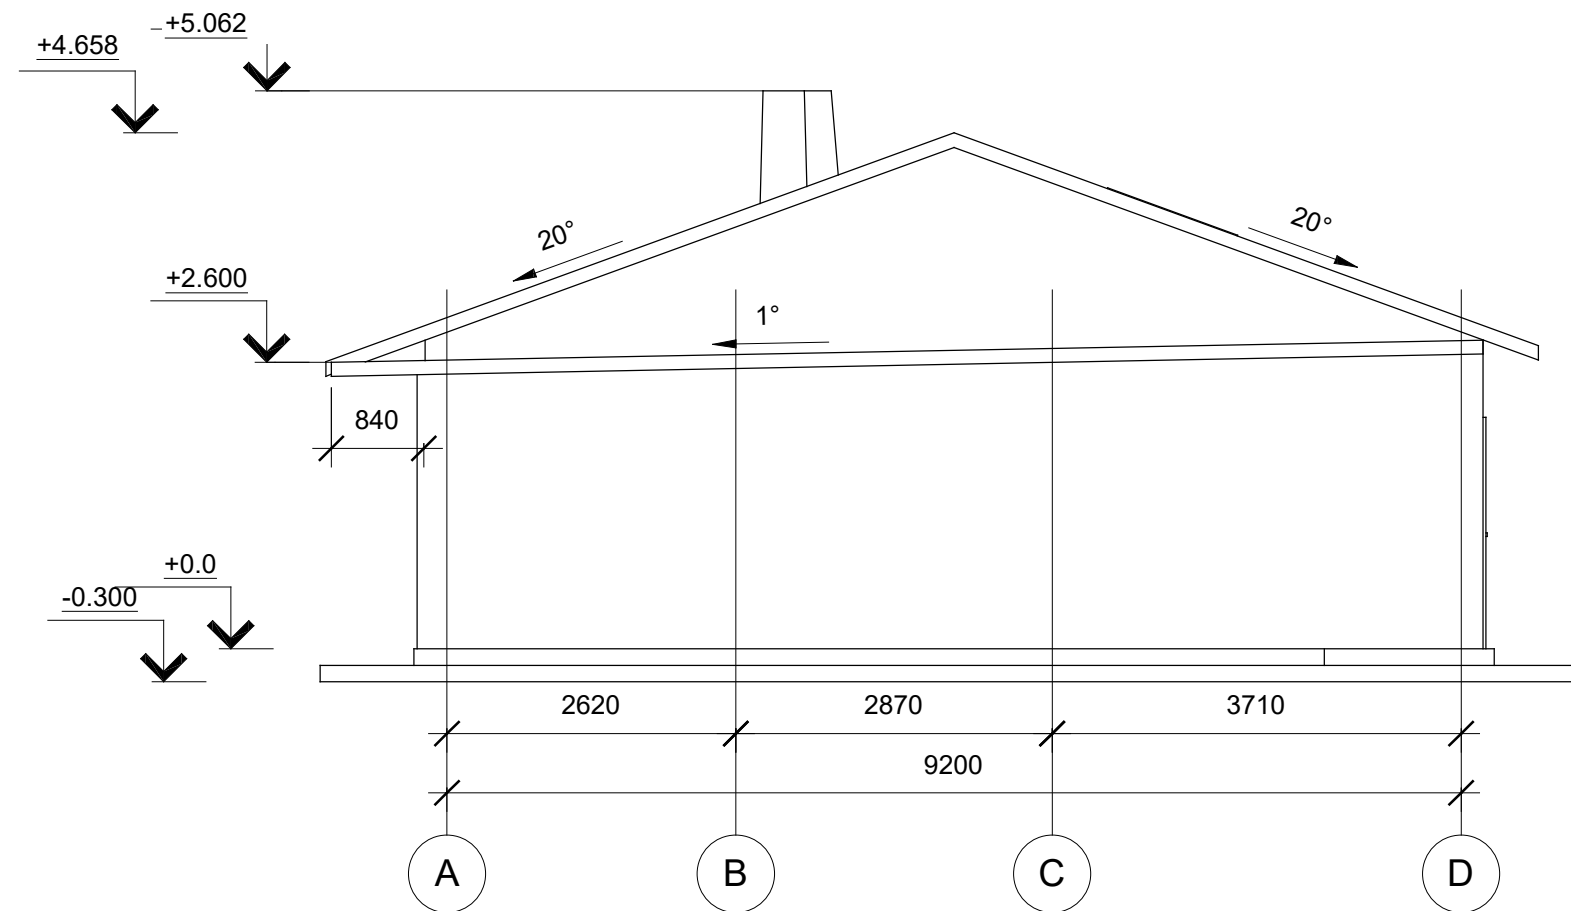

Fassaadi värv: RGB code: 255:247:210
Sokkel: RGB code:130:84:69