


Veevarustus

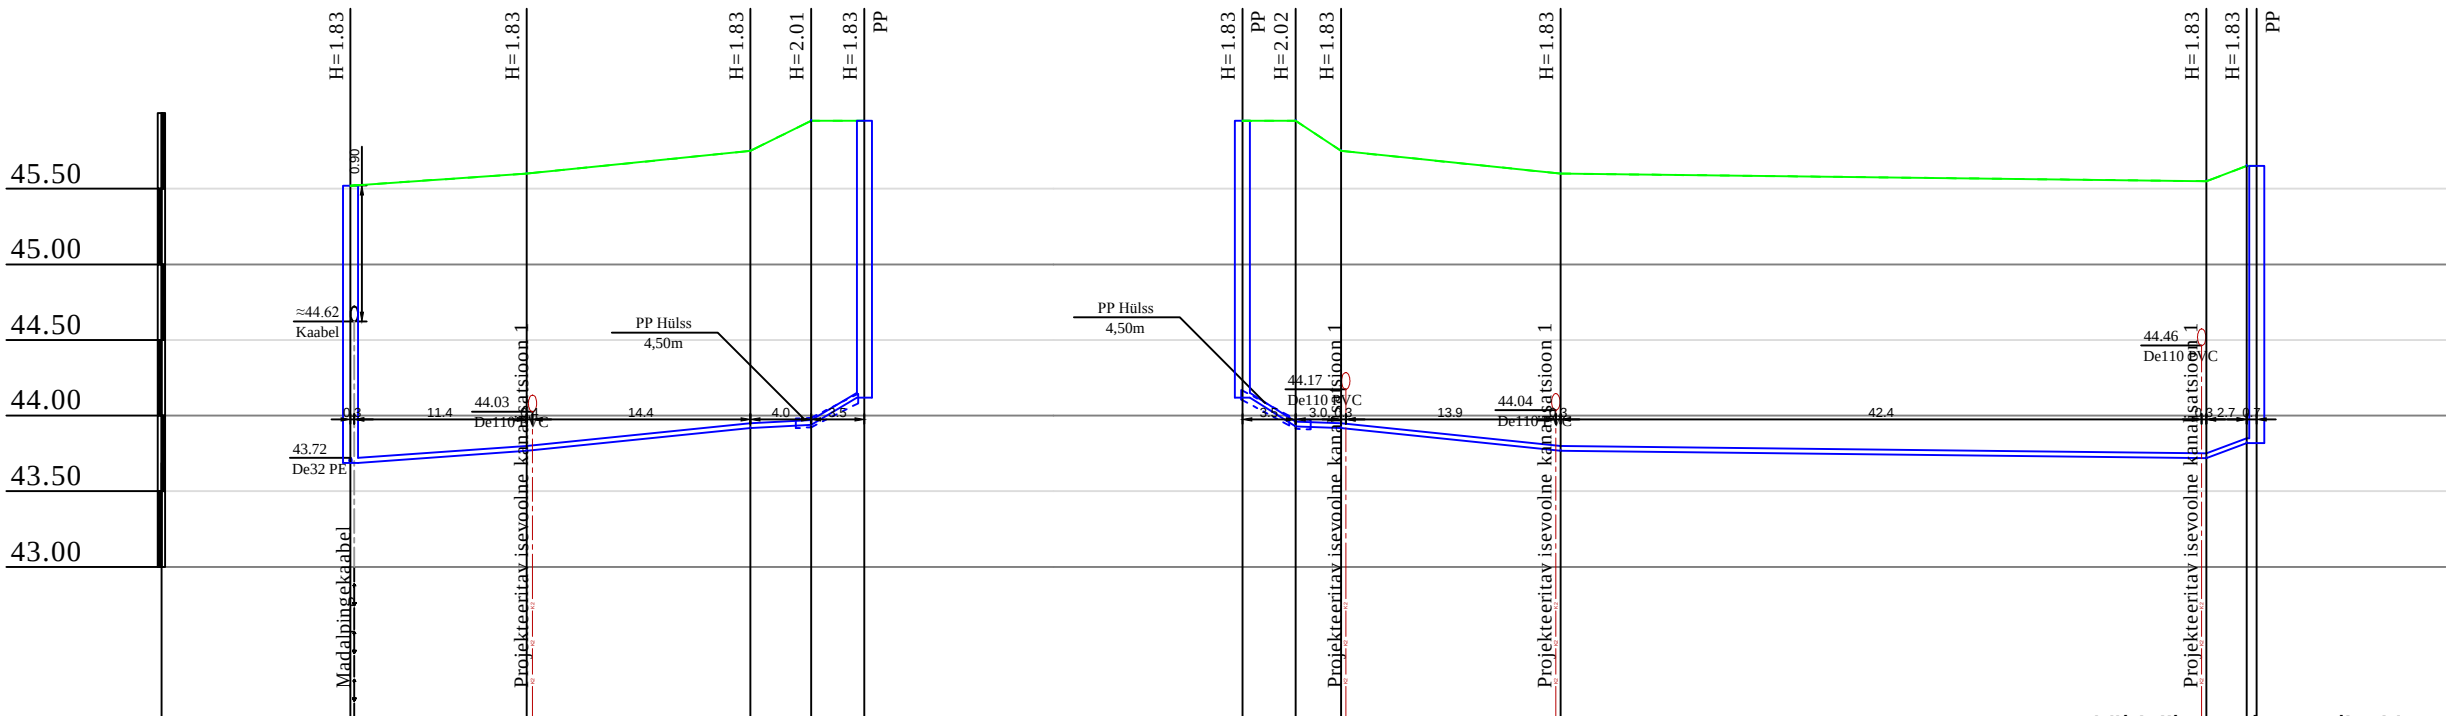

Mhor 1:500
Mvert 1:50

KAEVU TÄHIS	Liitumispunkt-Maakraan Dn25 V-1A					Hoone sisend V V-2A					Läbiviik vundamendist Vh1 Hoone väljund V V-3A					Läbiviik vundamendist Vs V-5A Sauna sisend V								
OLEMASOLEVA MAAPINNA KÕRGUS (m ABS)		45.52	45.60			45.75	45.95	45.95			45.95	45.95	45.75			45.60				45.55	45.55	45.65	45.65	
PROJEKTEERITUD MAAPINNA KÕRGUS (m ABS)		45.52	45.60			45.75	45.95	45.95			45.95	45.95	45.75			45.60				45.55	45.55	45.65	45.65	
TORU KÕRGUS ÜLALT (m ABS)		43.72	43.80			43.95	43.97	44.15			44.15	43.96	43.95			43.80				43.75	43.75	43.85	43.85	
TORU RAJAMISSÜGAVUS		1.83	1.83			1.83	2.01	1.83			1.83	2.02	1.83			1.83				1.83	1.83	1.83	1.83	
KALLE ‰		7	11.7	10		14.8	5	5			5	3	14.5	10		42.7				1	2	1	0	
PIKKUS (m)																								
TORU LÄBIMÕÕT		De32 PE - 34.0m					De32 PE - 67.1m																	
TORU TÜÜP																								
VAHEKAUGUSED (m)		1.4	11.7	14.8		4.0	3.5				3.5	3.0	14.5			42.7				2.0	0.7	0.7		
SIRGESTATUD TRASSI PLAAN																								