


VAADE LOODEST M 1 : 100

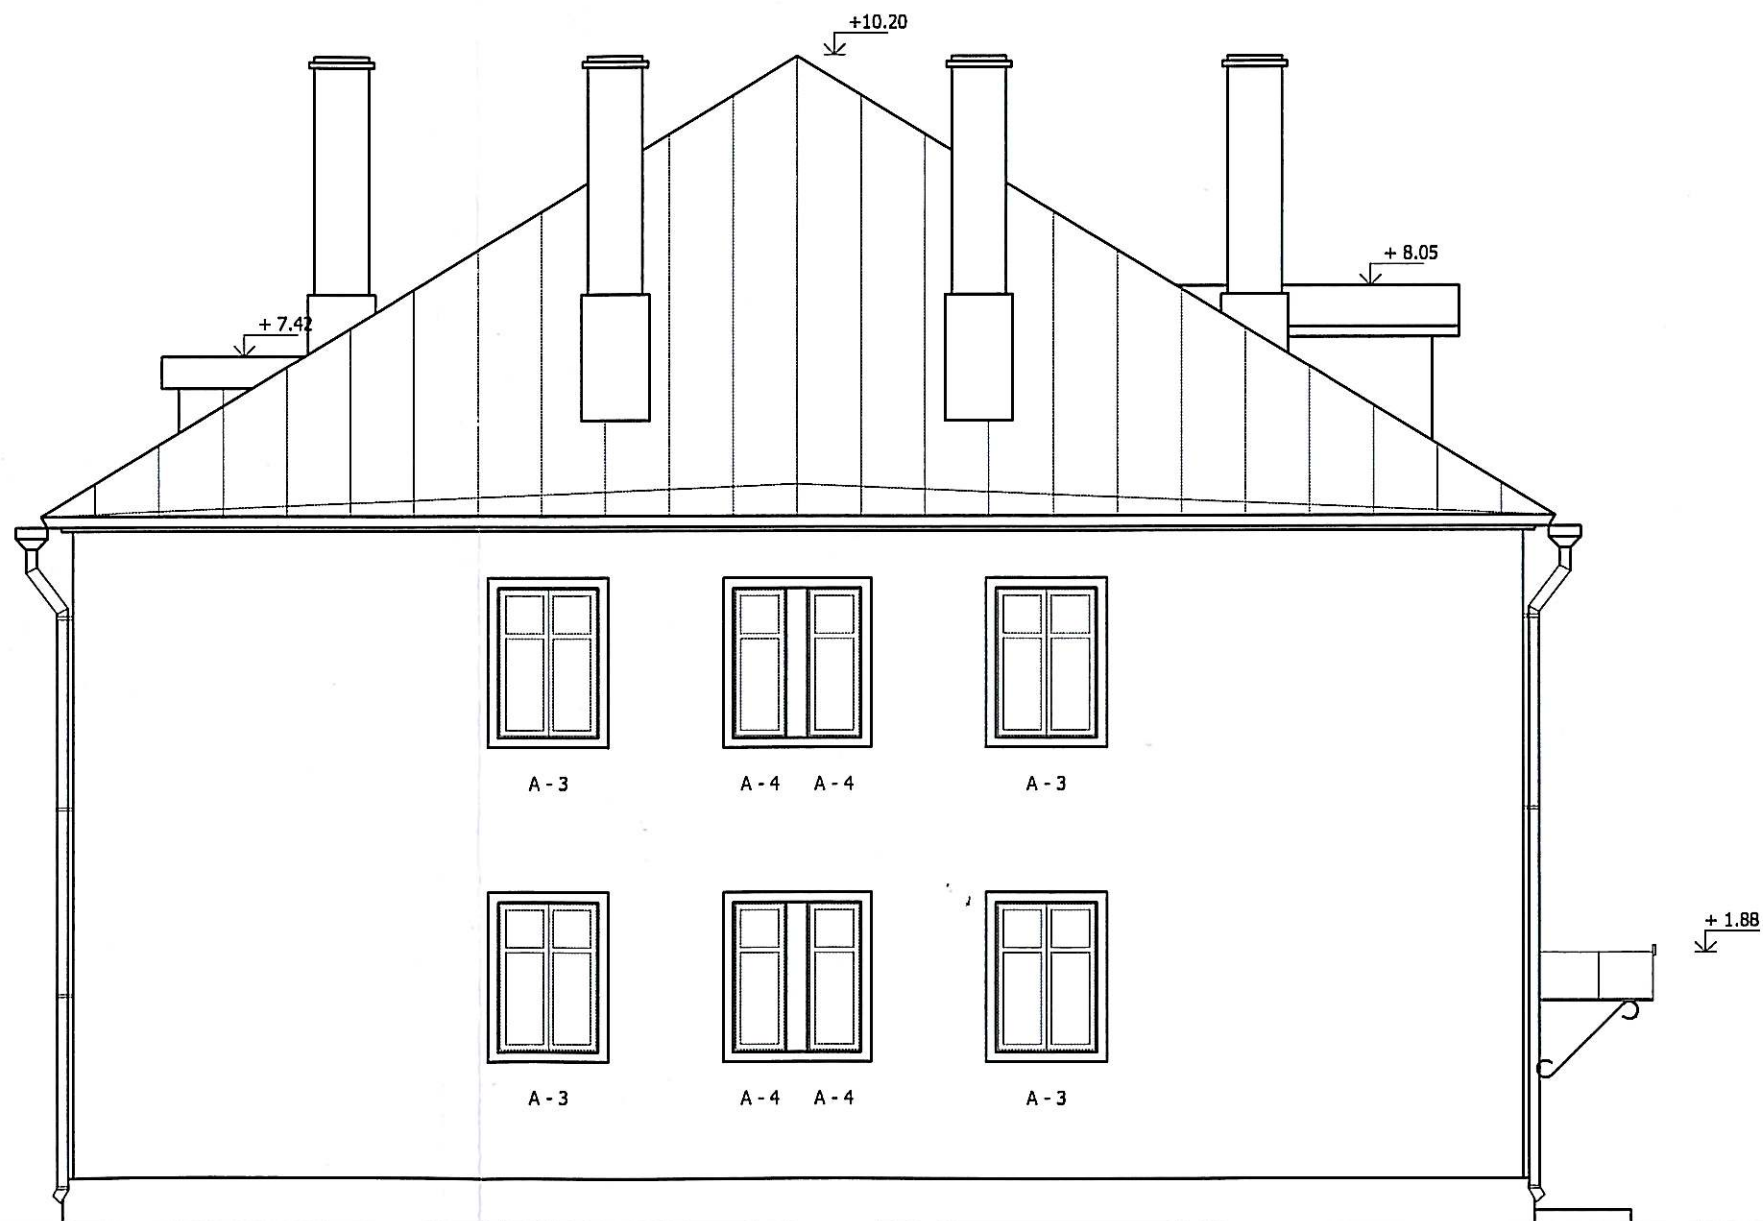

VÄRVITOONID :

sokkel	FACADE 4971
vällisseljad	FACADE 4851 / LIN 352X
katus	RR23
ehislistud, villulauad	SYMPHONY J 461
aknaraamid, korstnad	valge