


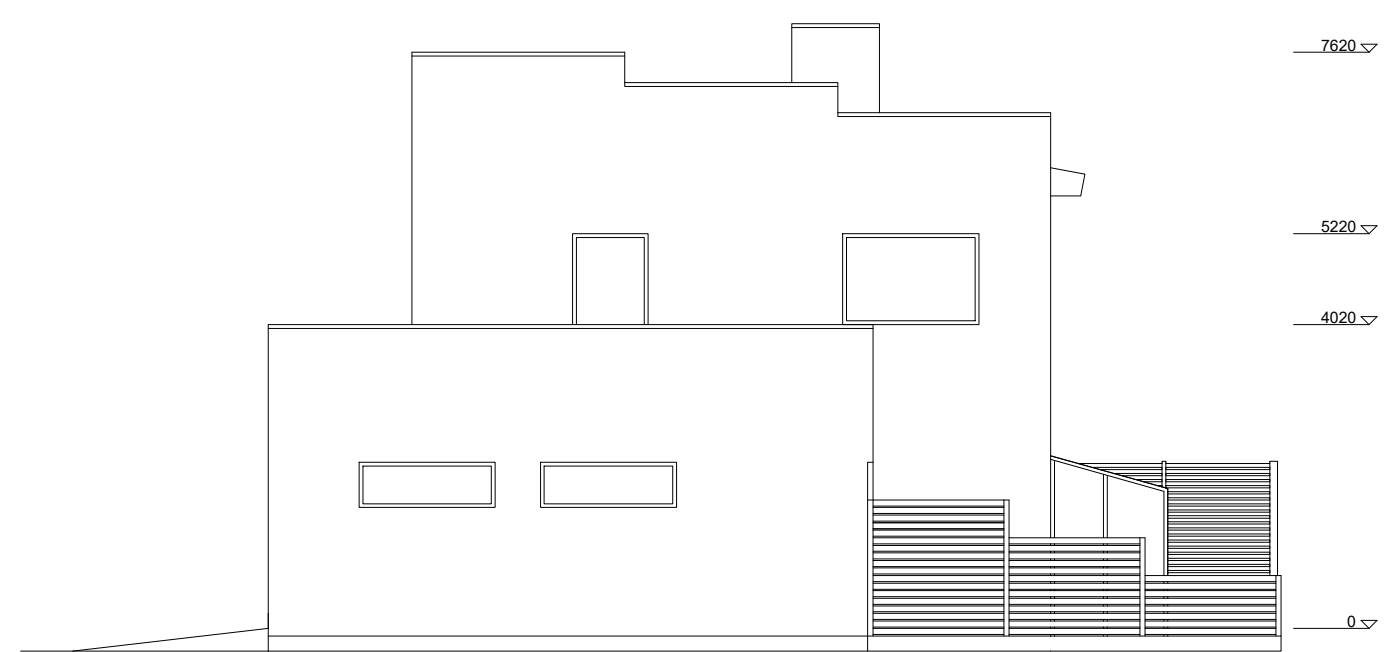

1

Vaade A


1:100



2

Vaade B


1:100

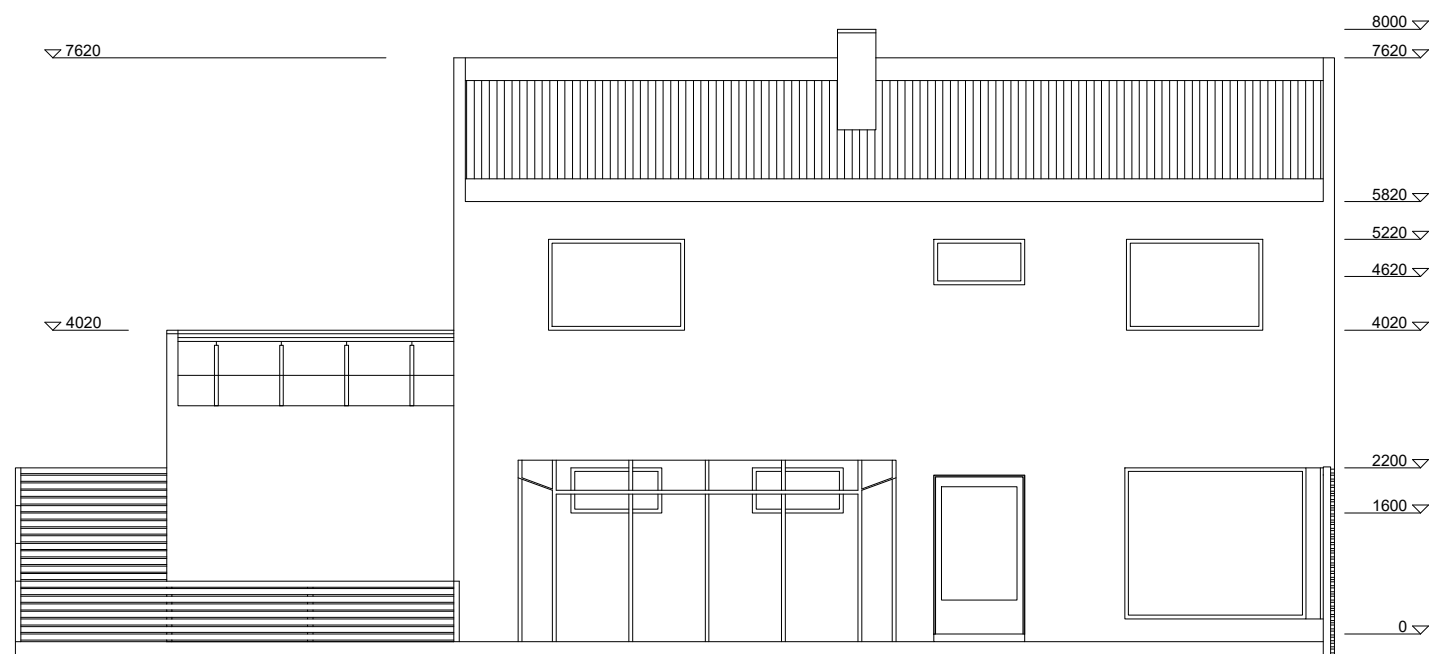

3

Vaade C

1:100

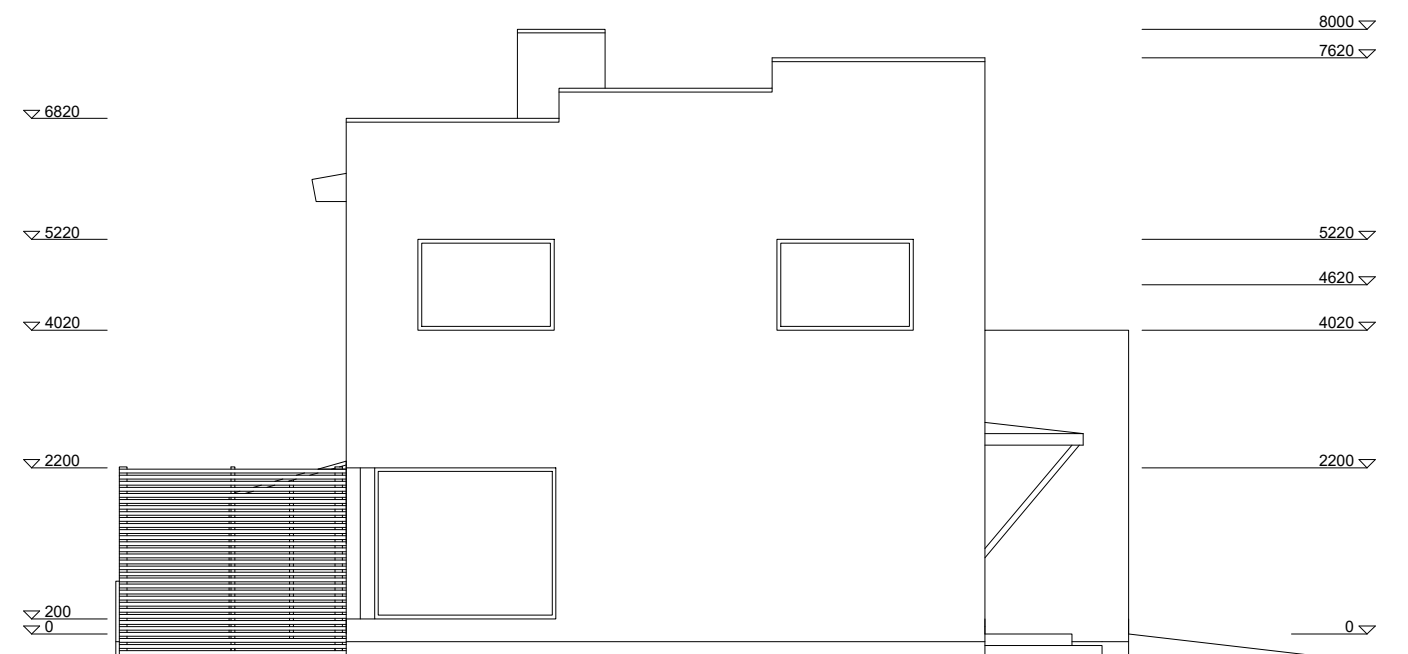

4

Vaade D

1:100