


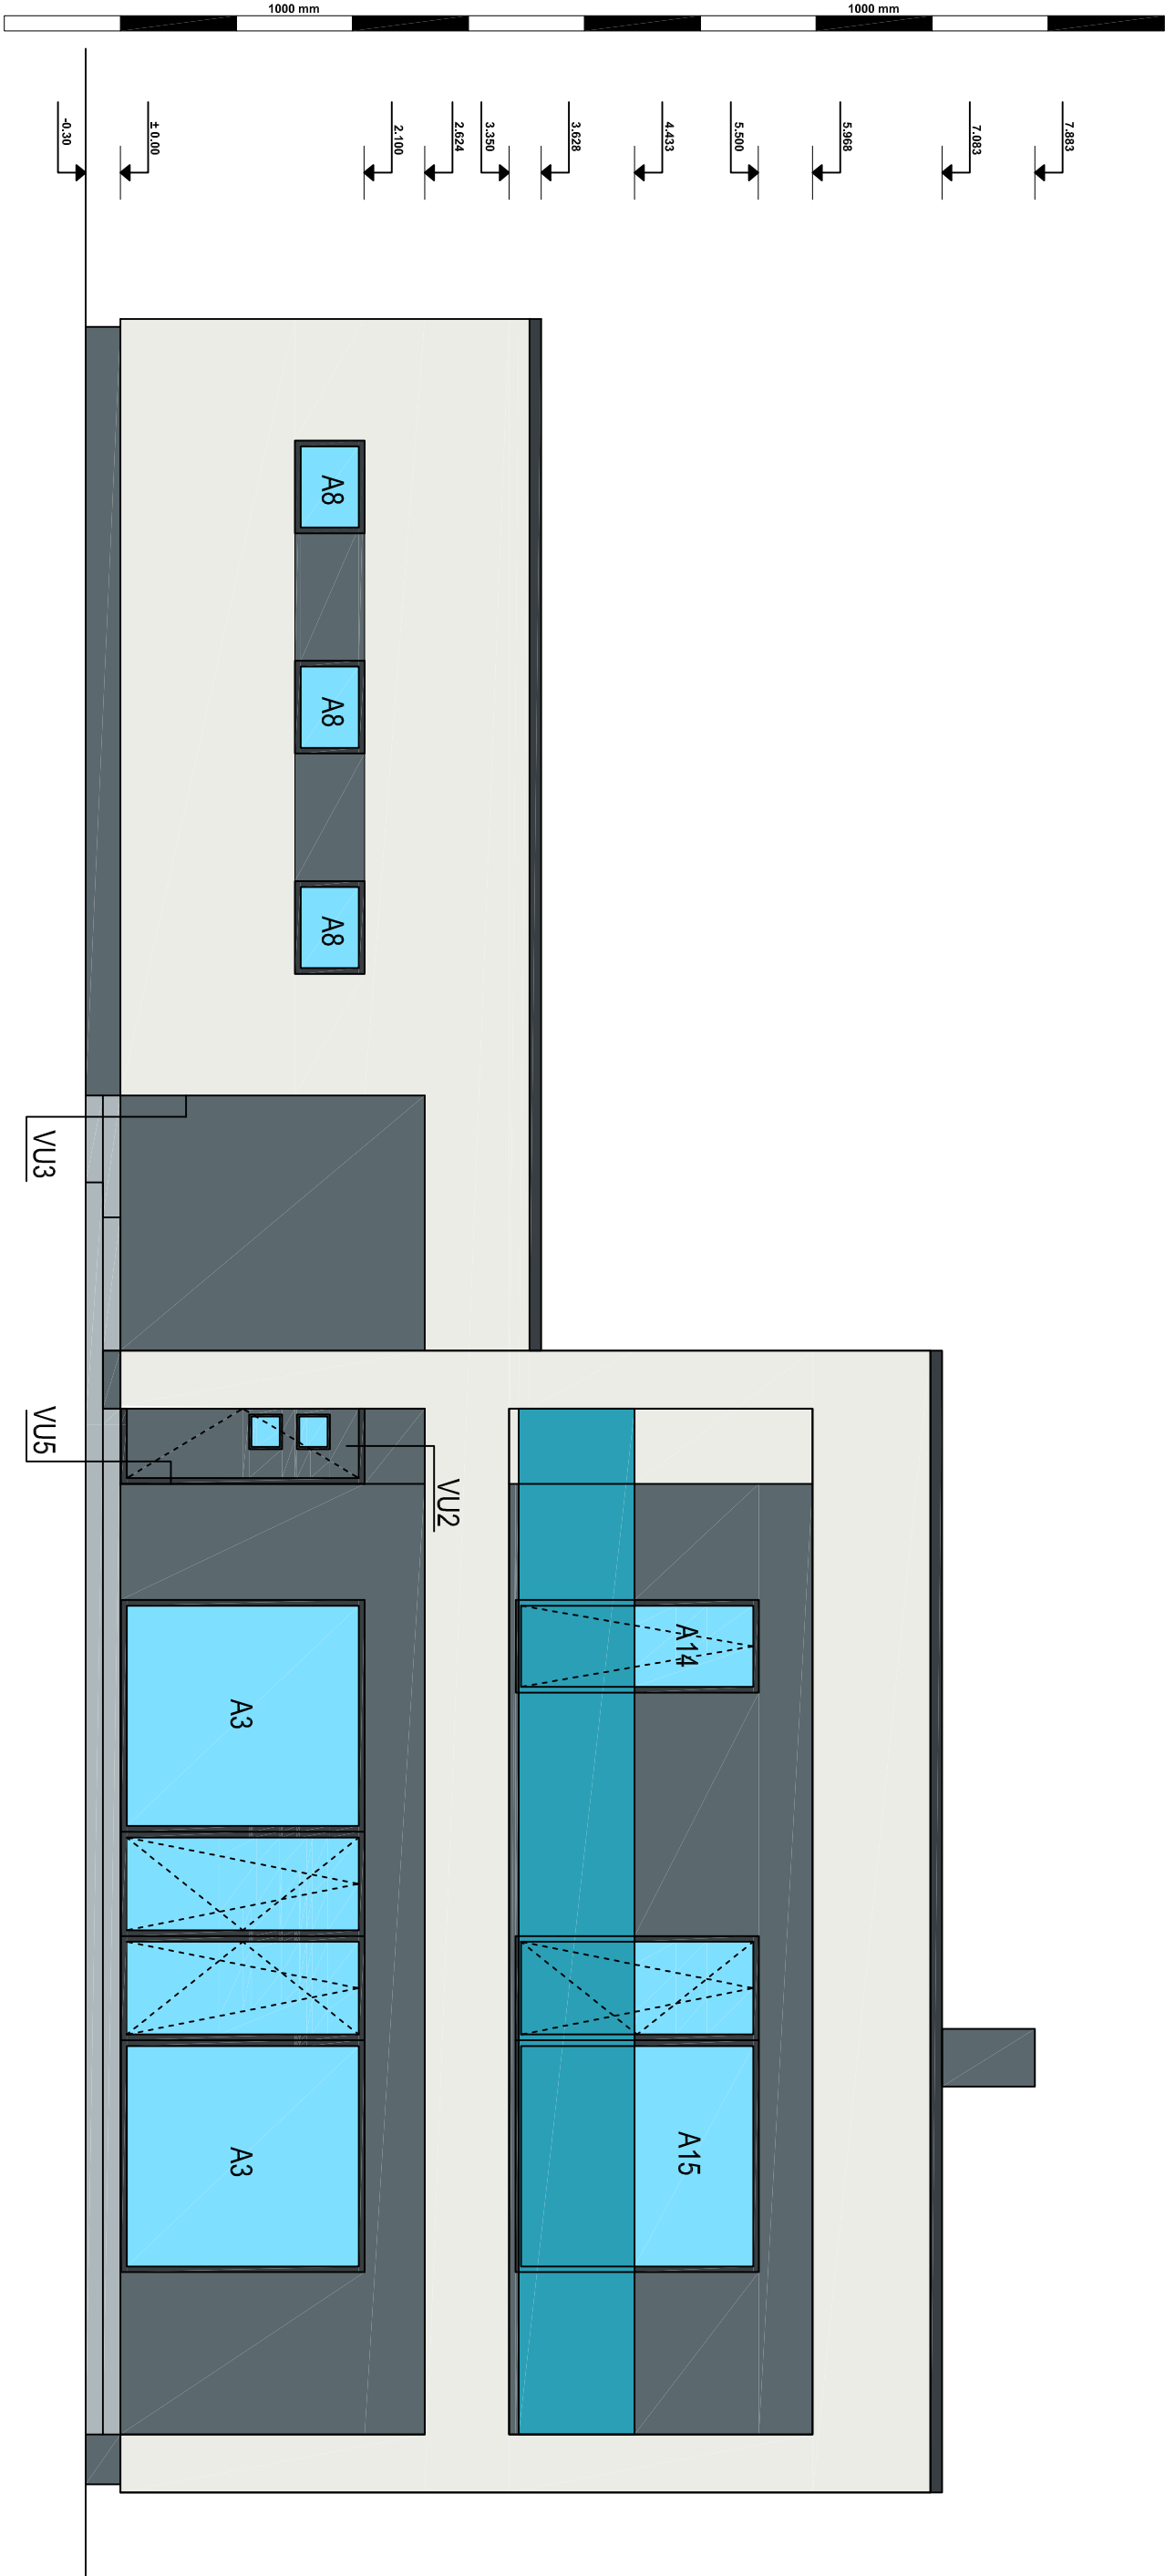

PINDALAD (m²):	
sokkel	(tume hall),
hele krohv	(valge, helhall),
tume krohv	(RAL 7016),
aknad-üksed kokku,	
klaspüre	
avade paled (JM)	